



TAFLA T.2.G.9

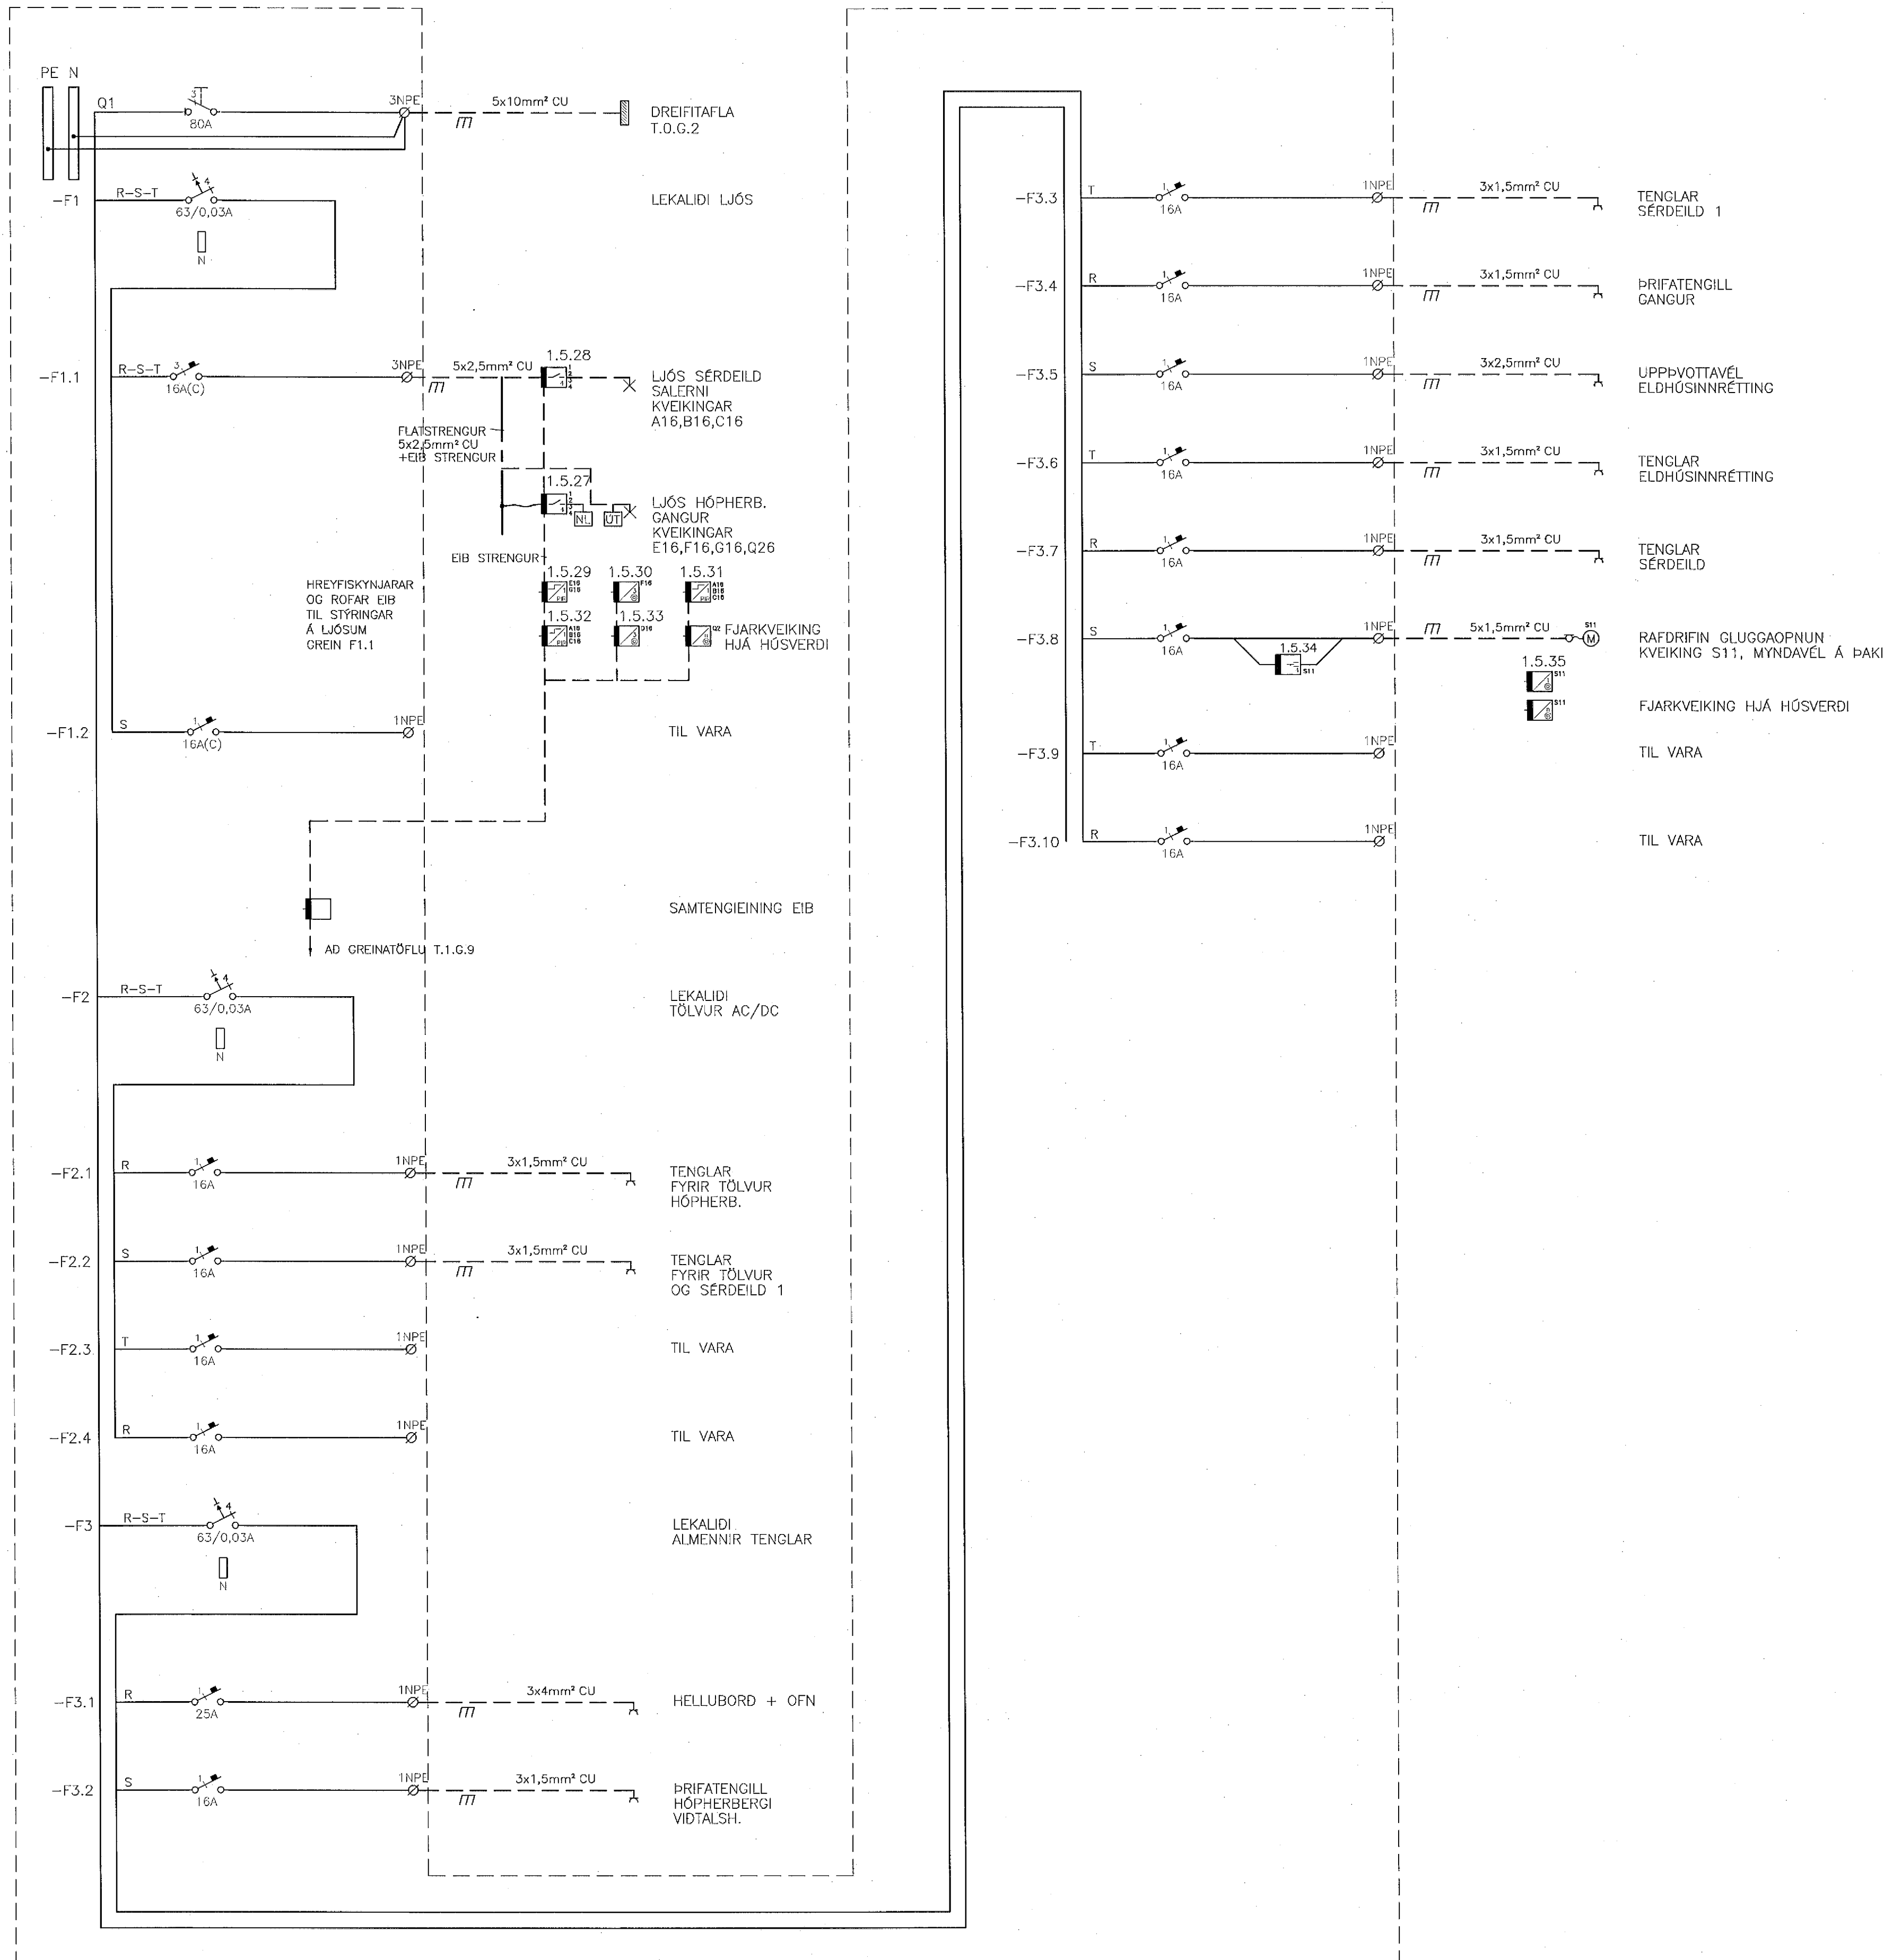

29. Maí 2002

AC

BR. DAGS. Breyting REIN. TEIN.

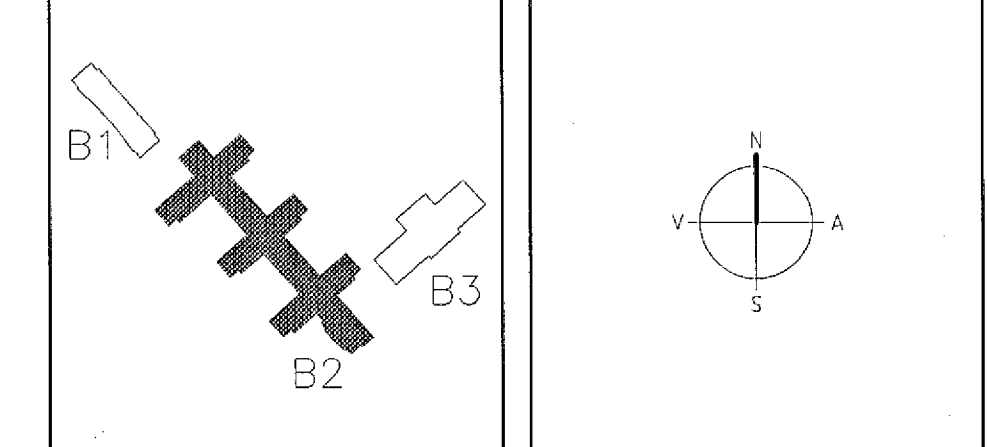

ARKITEKTAR
BERGSTABASTRÆTI 10, RVK
Sími: 551-1460, netfang:arkitek@tsholf.is

FINNUR BJÖRGVINSSON
HILMAR ÞÓR BJÖRNSSON
SIGRÍÐUR ÓLAFSDÓTTIR

LANDMÖTUN. NÚBYLVAEGOLR 4 - 201 KCP/AVOOLPLI - Sími: 554 0305 - FAX: 554 0350 - NETFANG: landmotun@landmotun.is

VSÓ RÁÐGJÖF
BORGARTÚHI 20, 105 REYKJAVÍK, Sími: 585-9000, Símaréfi: 585-9010, NETFANG: vs@vs.is

SÓLVANGSVEGUR 4
LÆKJASKÓLI

RAFOKUMVRKI
EINLÍNUNYND
GREINATAFLA 2. HED
T.2.G.9

HANNA/TEKNI
ATH. *ES*
SAMPYKKT *su*

REYKJAVÍK
110858-7789
18.05.2002

VERNR. **00258** TEIN. NR. **B2-R1-VE2-010** BR.