



FAVERK0793.05.07.01.010793083.DWG, 01.03.2002, 15:45:52

Þessa teikningu má hvorki fjálfalda né dreifa til þriðja aðila án okkar samþykkingar. Brot & höfundaréttur varða við lög.

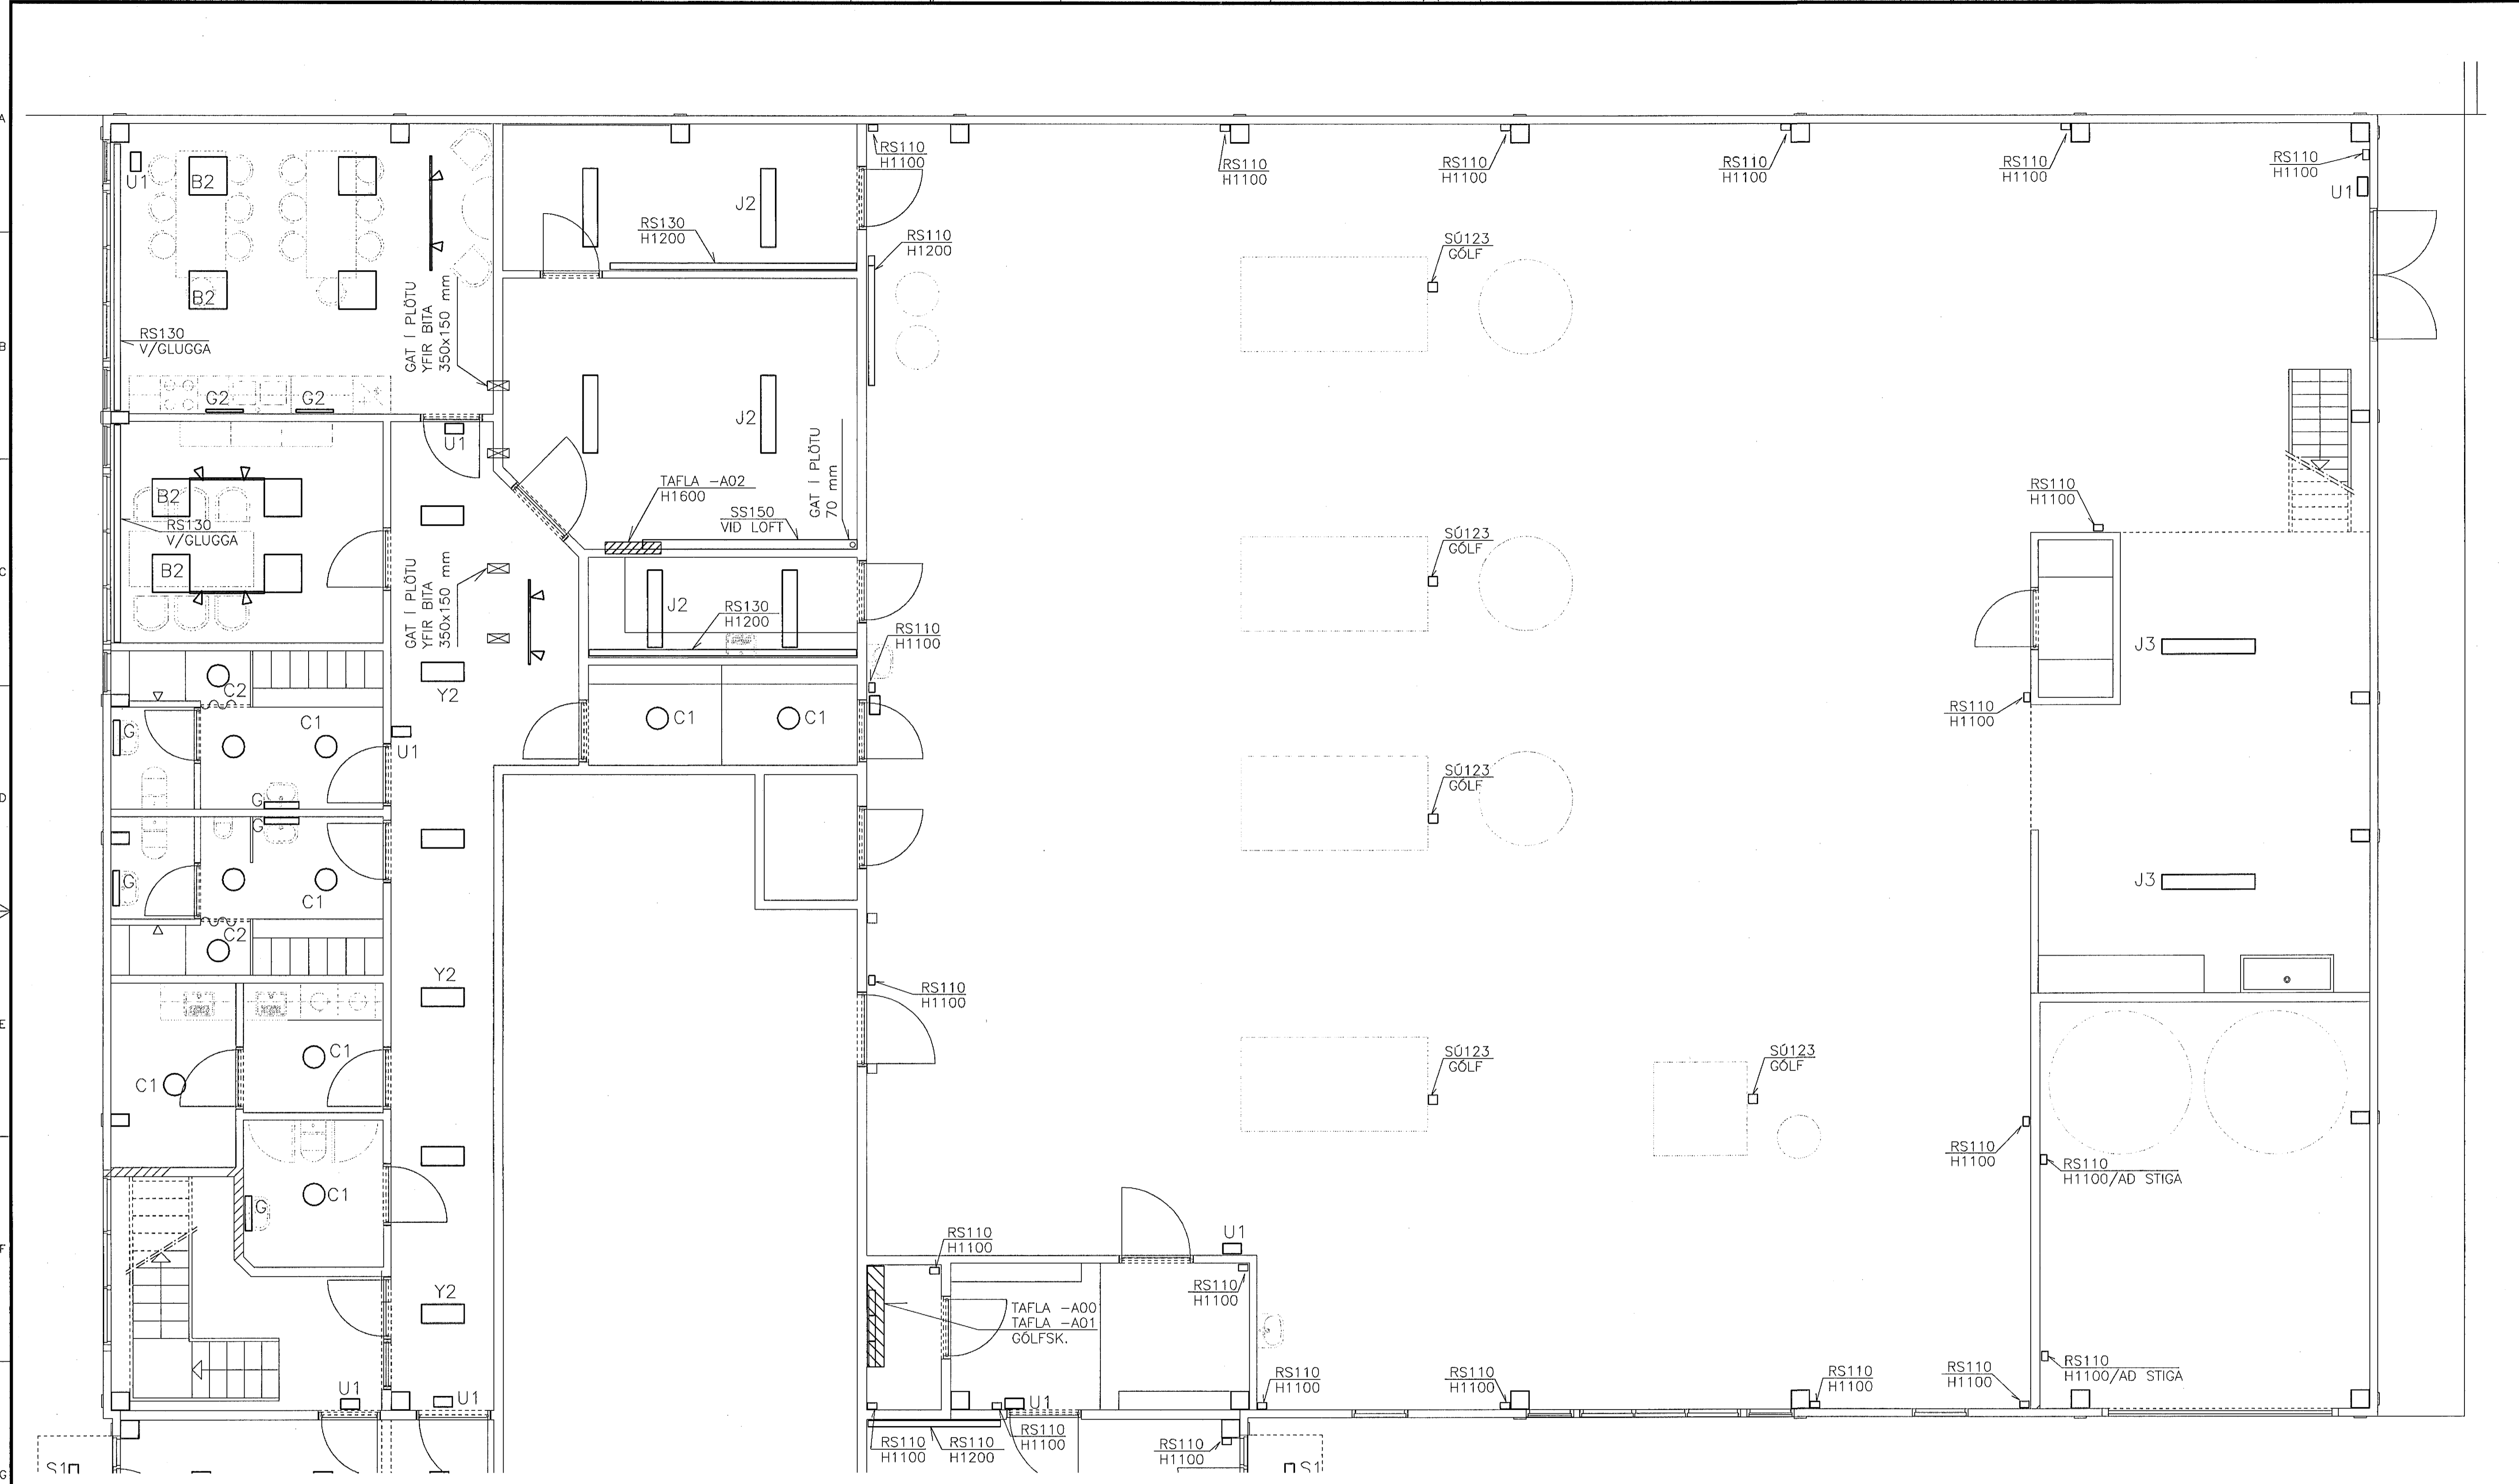

**VERKFRÆDISTOFA JÓHANNS INDRIDASONAR EHF**  
 CONSULTING ENGINEERS  
 SIDUMÖLI 1, 108 REYKJAVÍK, SÍMI (TEL) 568 7319, FAX 568 6887

**VOGABÆR – EYRARTRÖÐ 2a**

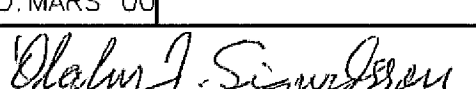H.ÓJS	RAFLÖGN	LÁGSPENNUKERFI	mof 01
T.ÓJS	LAMPA- OG RENNUPLAN, 1. HÆÐ		jölit 01
D.MARS 00			
		MKV. 1:50	507308DG – 507308DG BL.01