


171-744\Wjndr\744-1h.dwg Sun Sep 05 12:40:44 1999 rts/sve

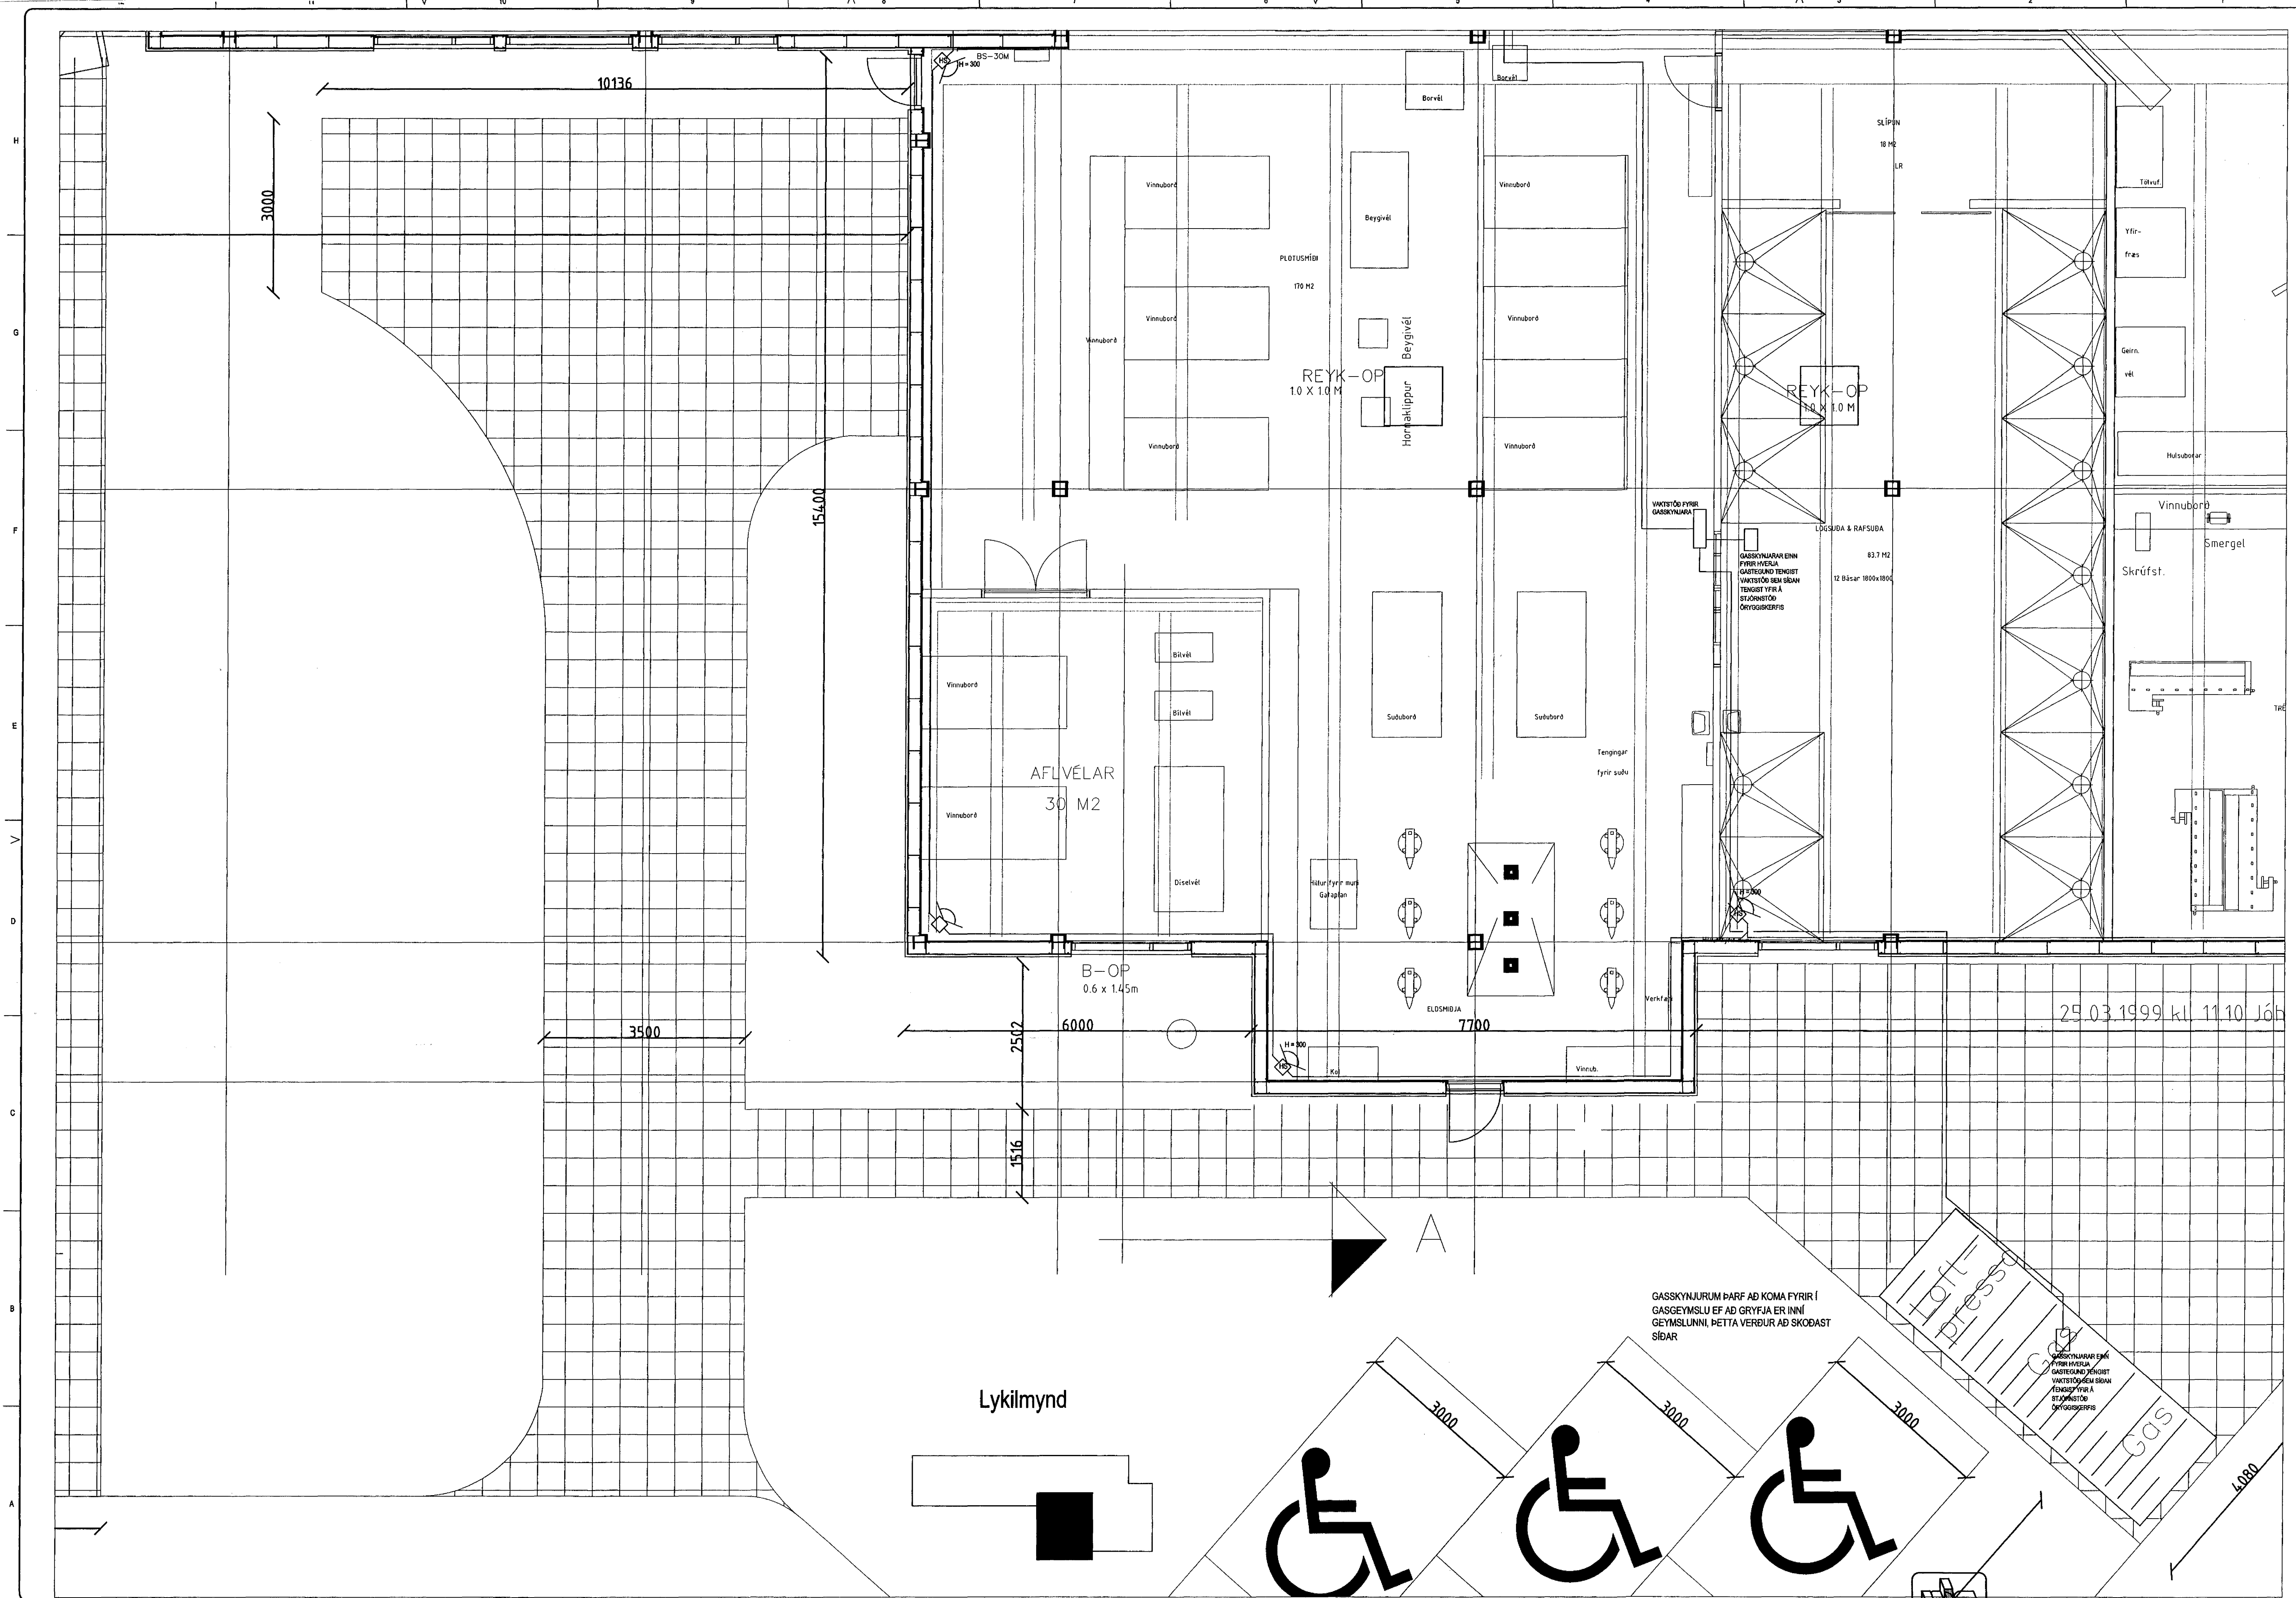

		BREYTING A DAGS:	BREYTING B DAGS:	BREYTING C DAGS:	BREYTING D DAGS:	TEKNAÐ SVÉ	YFIR:	TÖLVUNUMER 744-1H.DWG	VERKHEIT IDNSKÓLINN FLATAHRAUN 12, HAFNARFJÖRÐUR		RAFTÆKNISTOFAN	TEKNIING NR. 5-71-744-1-162
MÆLSTOVUR 0 5 10 15 20 25 30 CM		MÆLKVAFDI 1:50		SAMRÝKT Kára Jónsdóttir		VERGJAFUR SMÁSP. OG ÖRYGGISKERFI		HANNAÐ SVE		DAGS AGÚST 99		BREYTING 1

GASSKYNJURUM ÞARF AD KOMA FYRIR I GASGEYMSLU EF AD GRYPJA ER INNI GEYMSLUNNI, PETTA VERÐUR AD SKODAST SIDAR

GASSKYNJURUM ENN FYRIR HVERJA GASGEYMSLU TENGIST VAKTISTÖÐ BEM BÉAN TENGIST FYR A STUÐUNSTÖÐ ÖRYGGISKERFIS

GRENASVEGUR 3 108 REYKJAVÍK
 520 9900 520 9901