


Samþykkt þann


05. des. 2013

Byggingafultrúinn í Hafnarfirði
Fh. Hrólfur S. Gunnlaugsson

GRUNNMYND SVALA
1:20

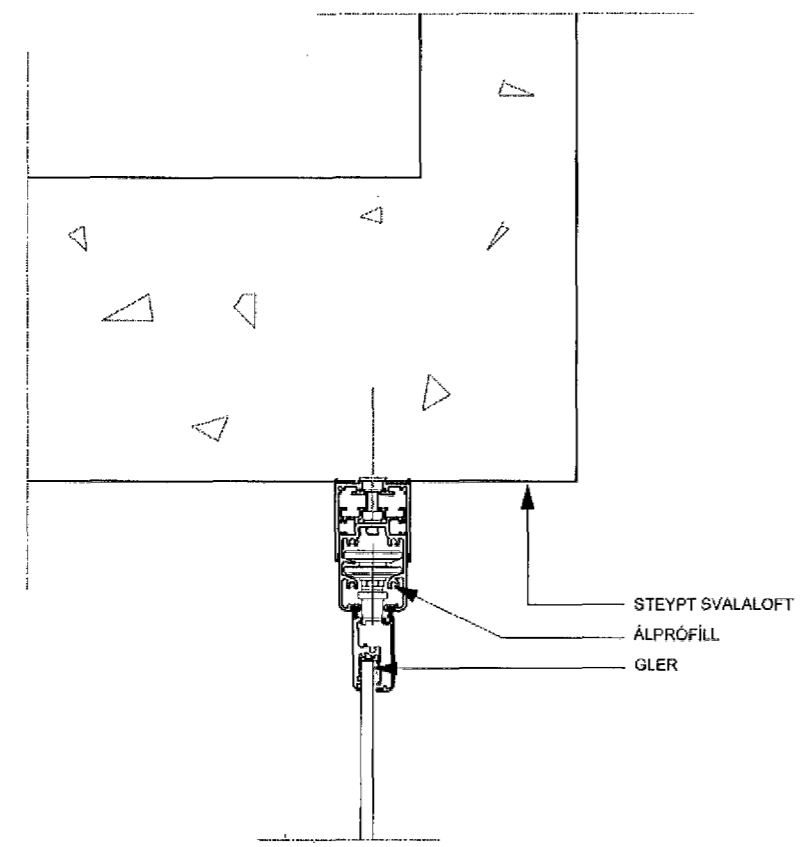

FESTING GLERS UPP UNDIR SVALALOFT
1:5

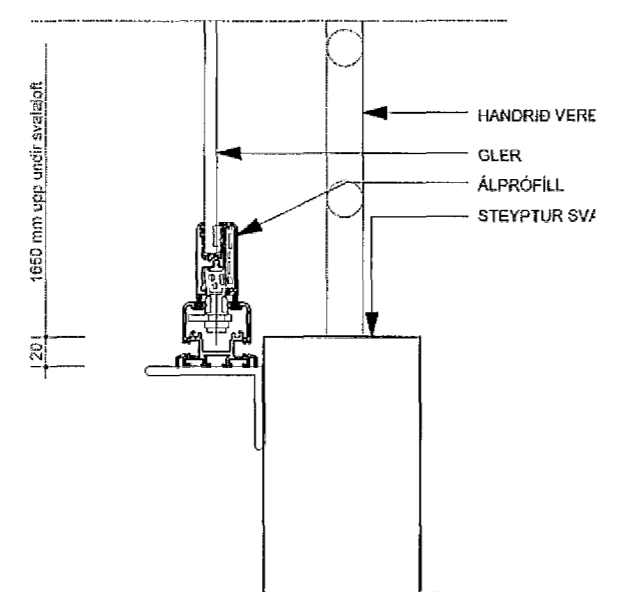

FESTING BRAUTAR OG GLESR INNAN Á SVALAVEGG
1:5

BREYTINGAR	DAGS	LÝSING
A		
B		

BERJAVELLIR 1 HAFNARFIRÐI		
SÉRHLUTATEIKNING	KVARDI:	1:20/1:5
	DAGS:	25.11.13
ÚTLIT	TEIKN:	IHHÓ.SIG.
NORÐUR OG SUÐUR	TEIKN NR.:	30-00

arkitika
arkitektastofa