


**ST1 Stálfesting Mkv. 1:5**  
Samtals: 10 stk

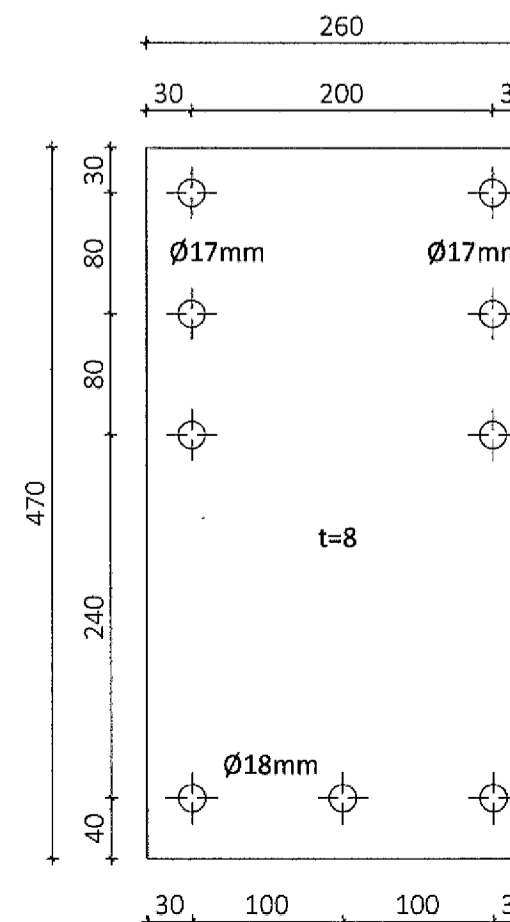

ÖLL AFNOT OG AFRITUN TEIKNINGAR AD HLUATA EDA Í HEILD ER HÁÐ SKRIFLEGU LEYFI LÍMTRÉ VÍRNET EHF.

Númer	Dags.	Skýring breytingar	Br. af
<b>LimtréVrnet</b> Byggingaheild - Vesturvör 29 - 200 Kópavogur t. 440510-1160 - Sími: 412 5300			
MKV. 1:50, 1:10	DAGS. 05.07.2013	VERKNR. DL13 022	ÚTGÁFA NR. 1
TEIKN. KB	REIKN. KB	YRFR.	NR. TEIKNINGAR 302
HEITI VERKS: Stapahraun 9		NAFN HÖNNUÐAR Bjarni Ingibergsson Byggingafræðingur B.Sc. t. 030861-2729 - bjarni@limtrevimet.is	
HEITI TEIKNINGAR Endurnýjun á þakvirki pversnið og sérmyndir		DAGS. ÁRITUNAR 3/2/2013 DAGS. ÁRITUNAR 12.09.12	
ÁRITUN HÖNNUÐAR <i>[Signature]</i>		ÁRITUN SAMRÆM.HÖNNUÐAR <i>[Signature]</i>	