


T10 T6 T7


UK 220 N
RAFFPORT

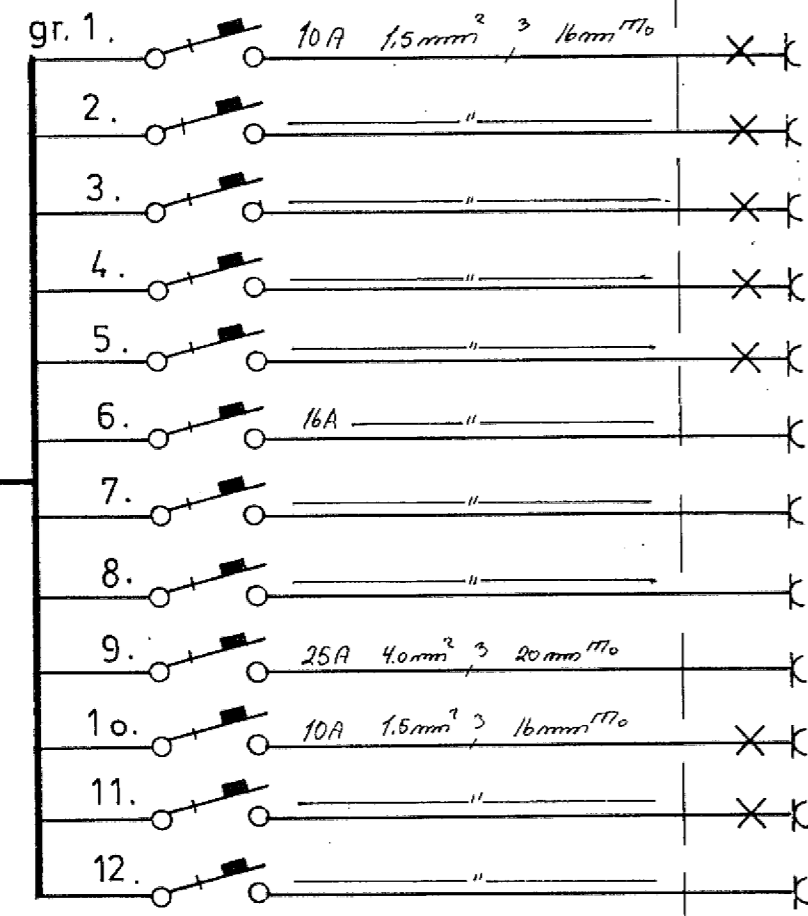

- STOFA.
- ELDHÚS.
- BOÐSTOFA.
- GANGUR + HERB.
- HERB + ÞVOTTAHERB.
- ÞVOTTAVÉL.
- ÞURKARI.
- UPPÞVOTTAVÉL.
- ELDAVÉL.
- HERB + ÞAÐRÍSI.
- FJÖLSKYLDUHERB RÍSI.
- AUKA.
- SPENNUJÓFNUN

T2 → T5

UK 220 N
RAFFPORT

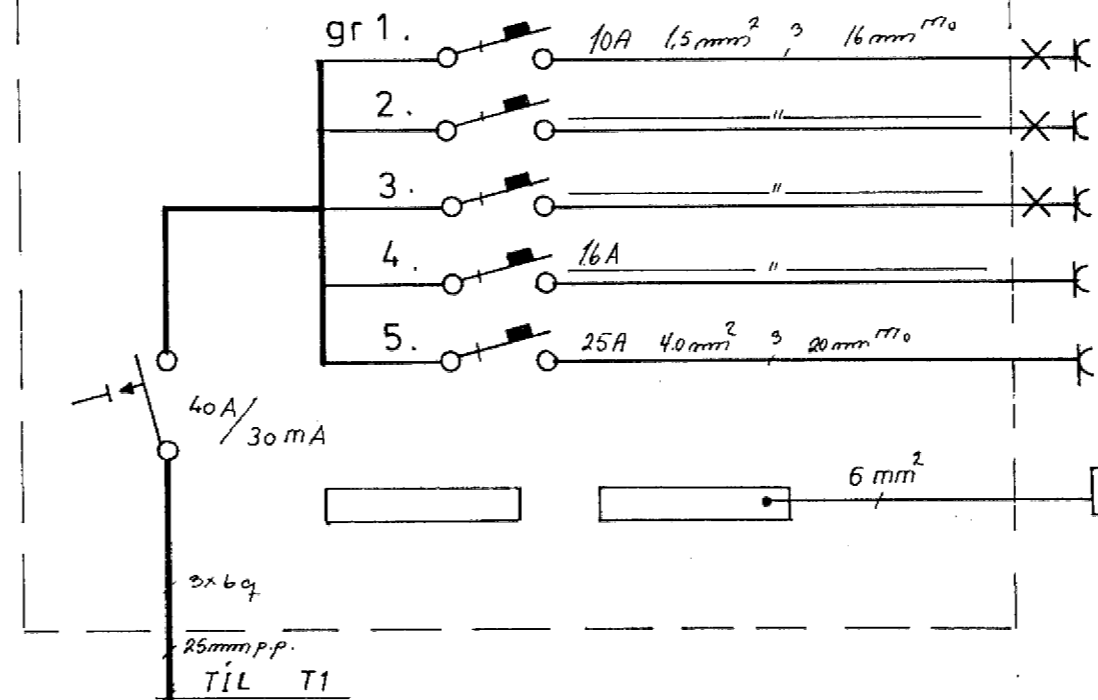


- STOFA.
- ELDHÚS.
- GANGUR + HERB.
- UPPÞVOTTAVÉL.
- ELDAVÉL.
- SPENNUJÓFNUN.

GREINATÓFLUR EÍNLÍNUMYNDIR

T8 T9

UK 220 N
RAFFPORT

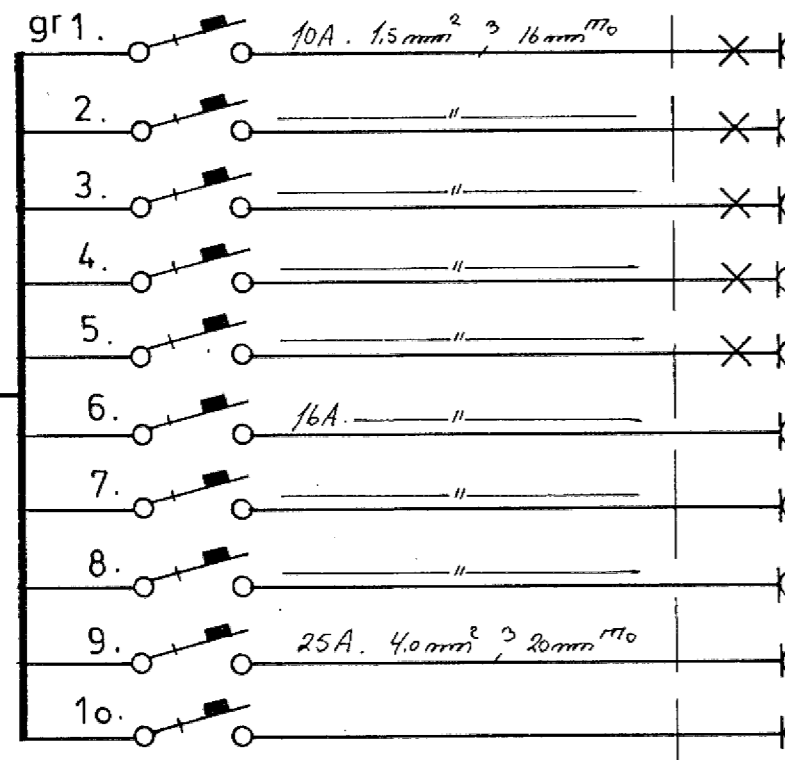

- STOFA.
- ELDHÚS.
- BOÐSTOFA.
- GANGUR + HERB.
- HERB + ÞVOTTUR.
- ÞVOTTAVÉL.
- ÞURKARI.
- UPPÞVOTTAVÉL.
- ELDAVÉL.
- SPENNUJÓFNUN

DOFRABERG 11. HAFNARFIRÐI			mál
<h2>RAFLÖGN.</h2>			blað 8 af 9
		HELGI KR. EIRIKSSON RAFLAGNAHÖNNUN	
			teikn no 967

Reykjavík Maí 1989 Helgi Kr. Eiríksson Ráfl 5. 688-388 Síðarmála R.