



Úr Gildi

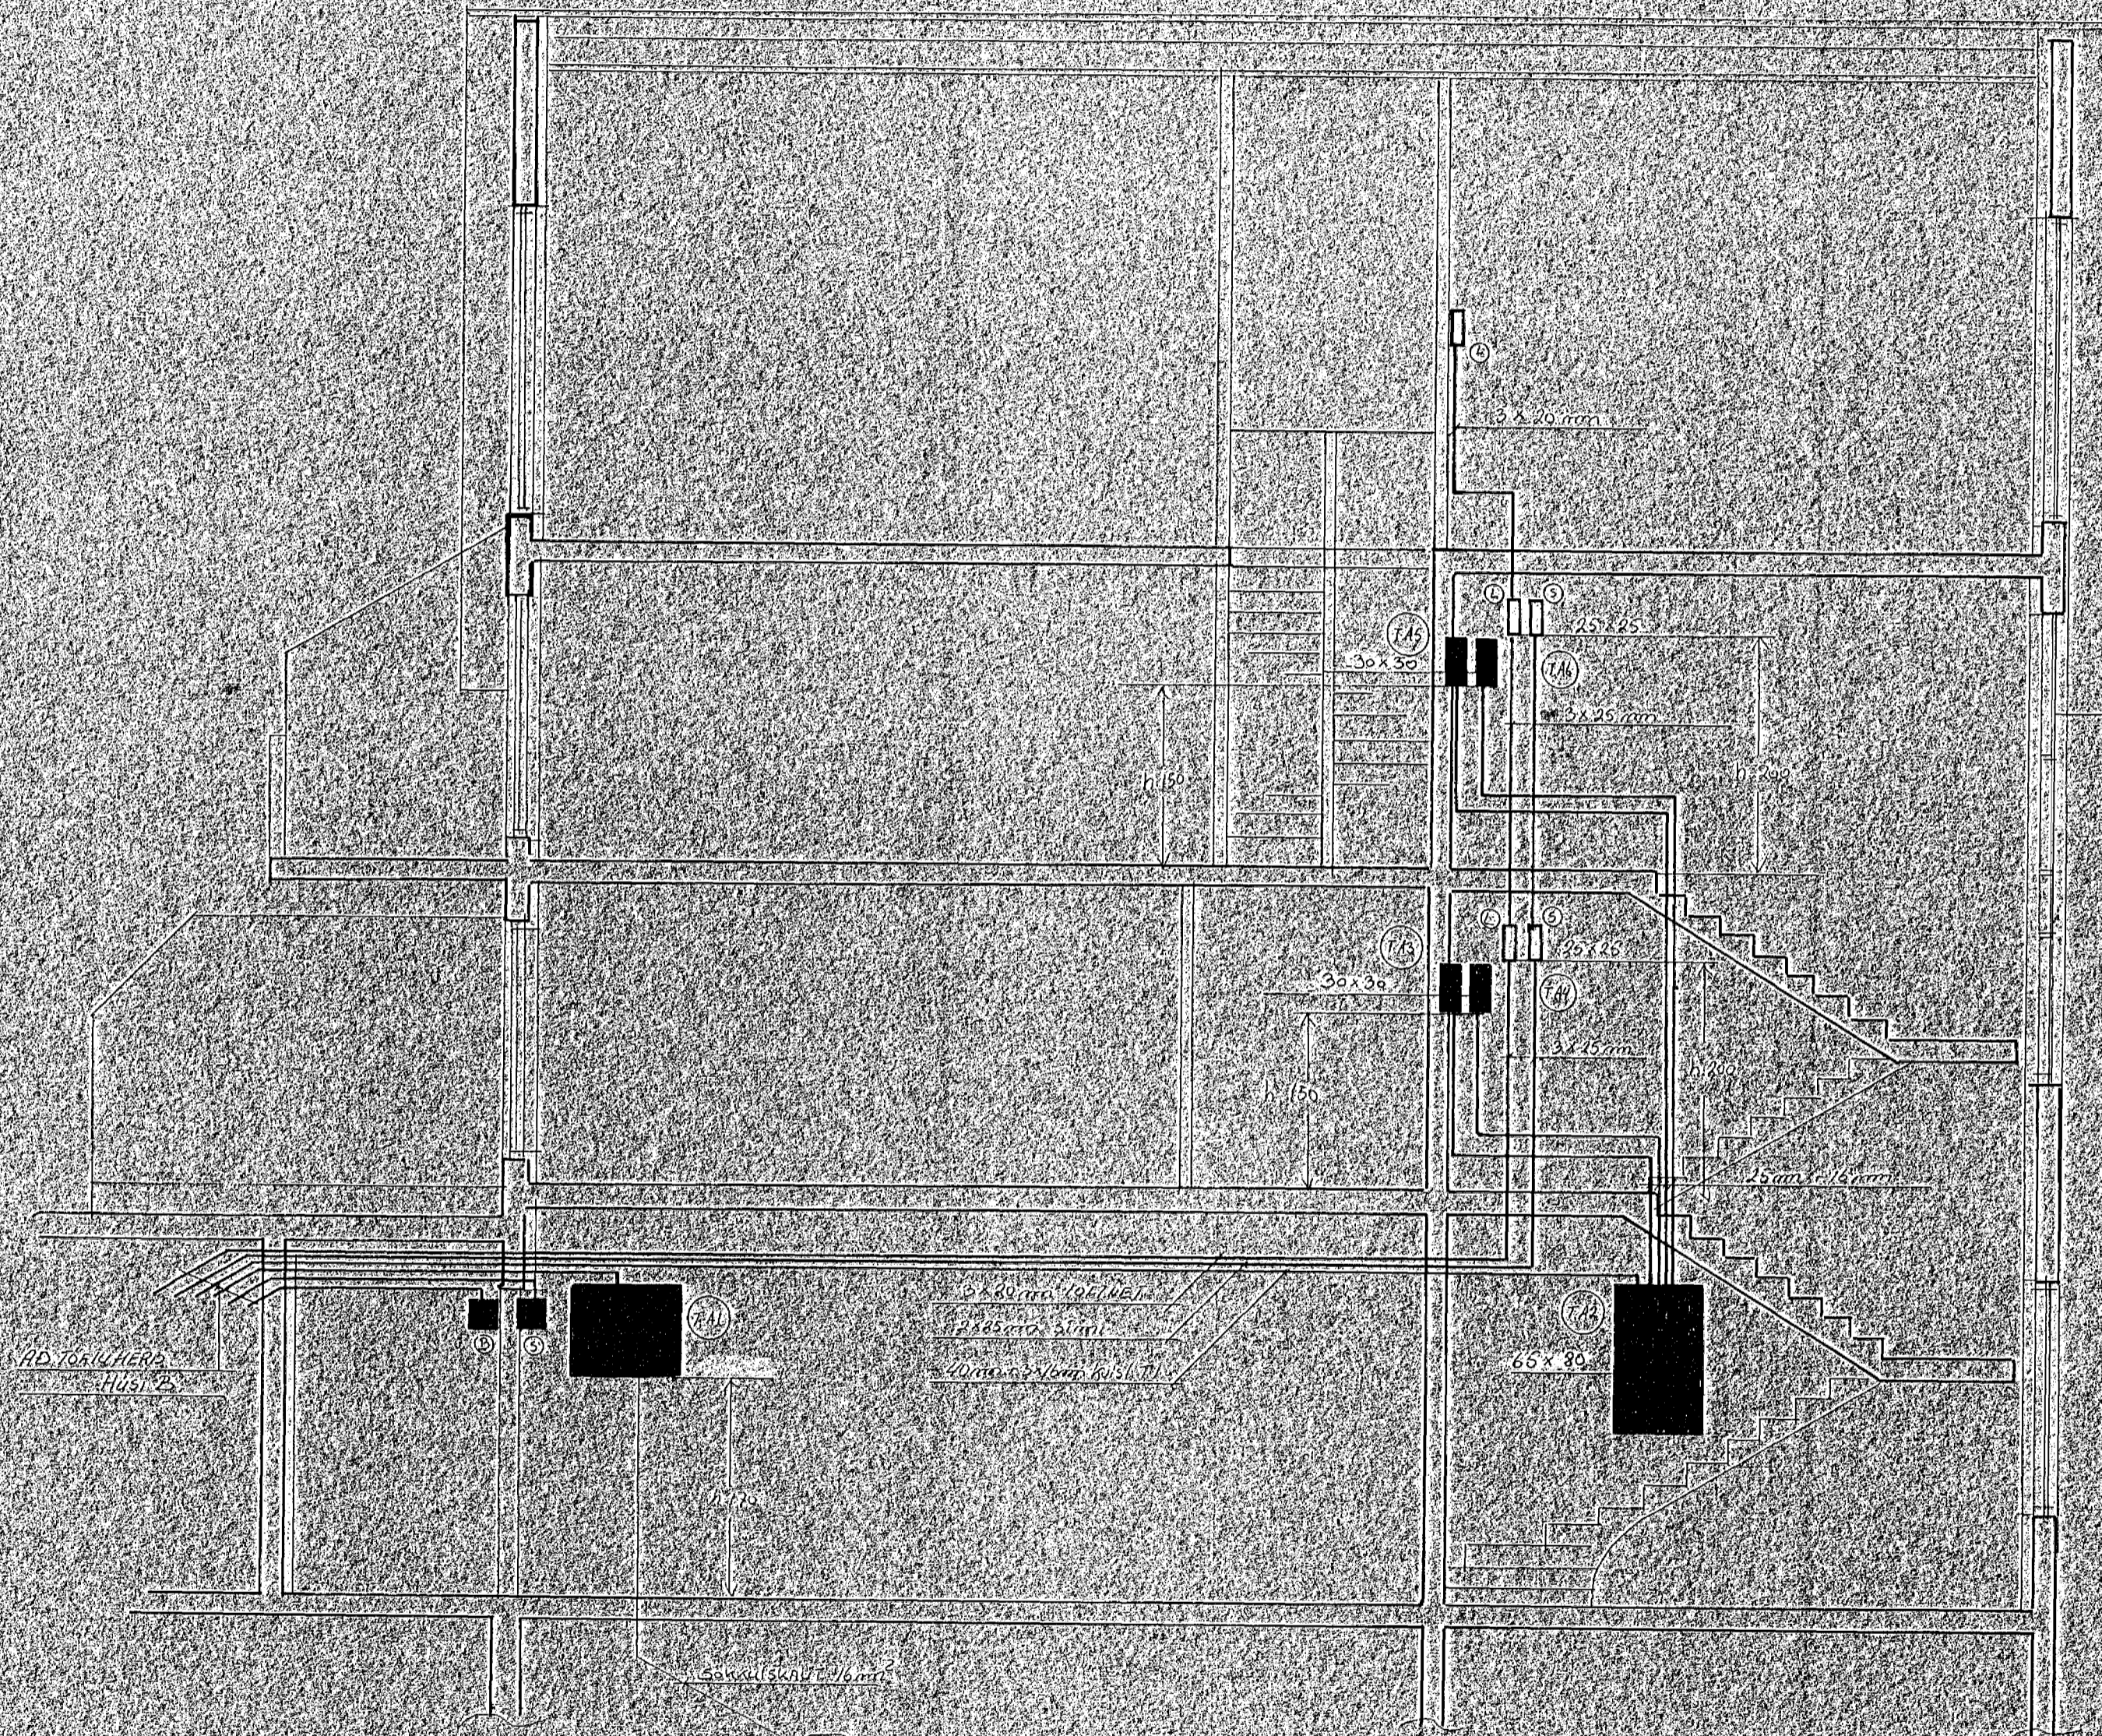

A

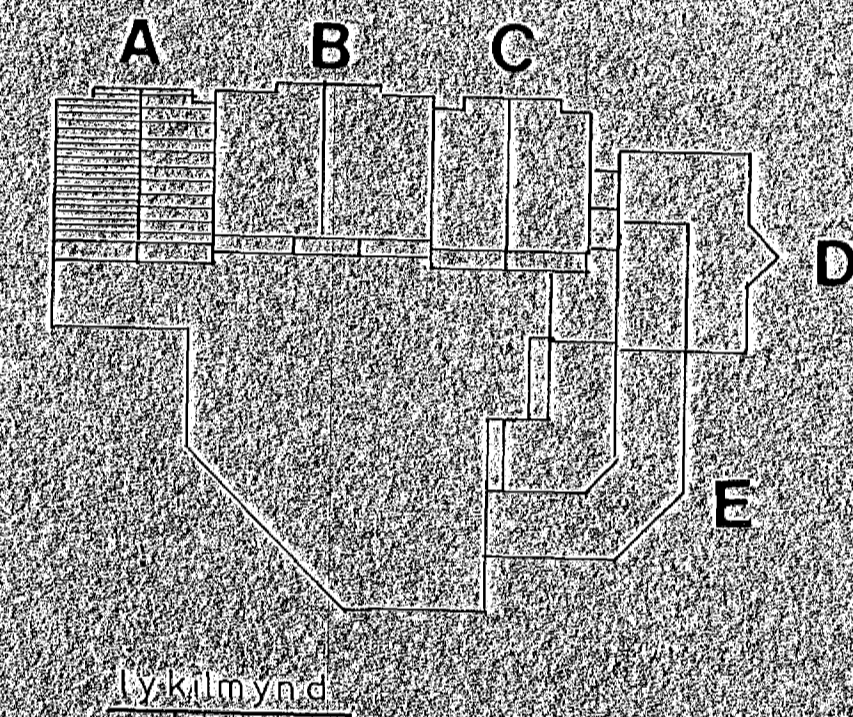

SN10 MAL 1:50

LVEKJARGATA 34, Hafnarírdi.		mat. 1:50
RAFLOGN.		bládd. 5 af 5
ÁRGEI. KR. EIRIKSSON, RAFLAÐNAHÖNNUN		dag. 18. 89.
		telkn. no. 065

Rafloagn, Mál. 1989. Skp. íd. launhönn. raflo. s. 608-300, á bókasafni G.