



Úr Gildi

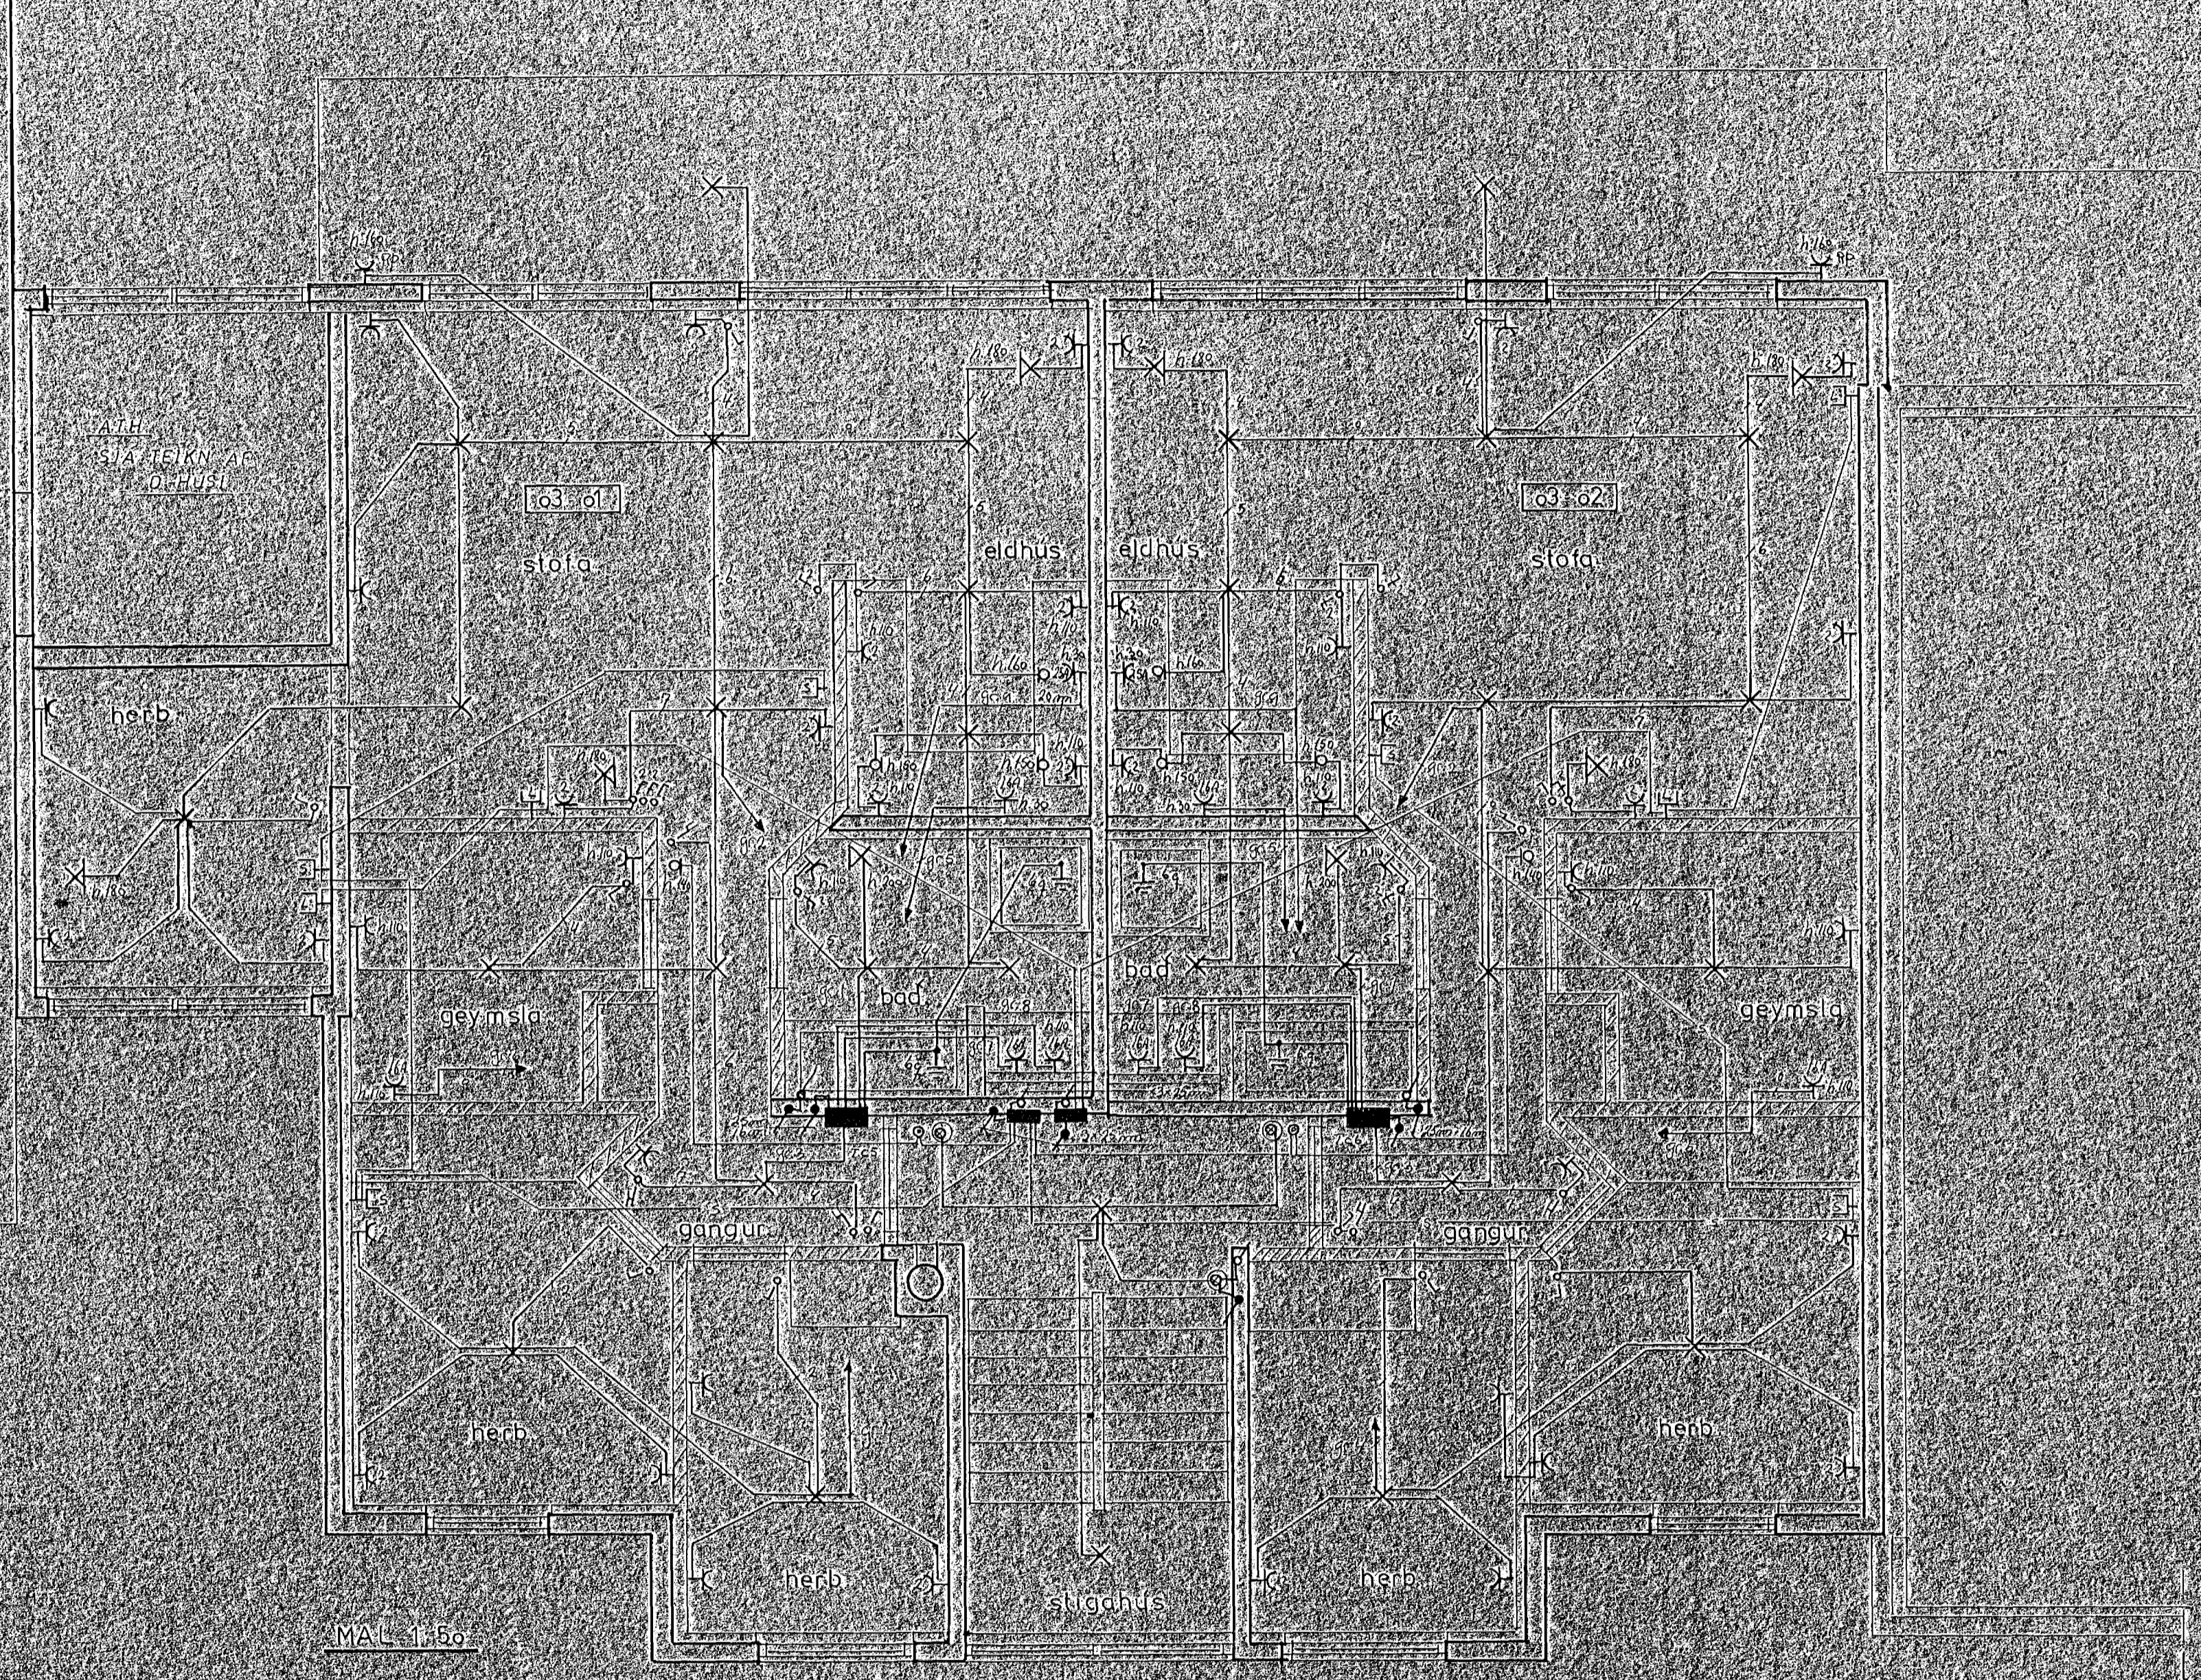

MA 1:50

GRUNNMÝND 3:1:50

C

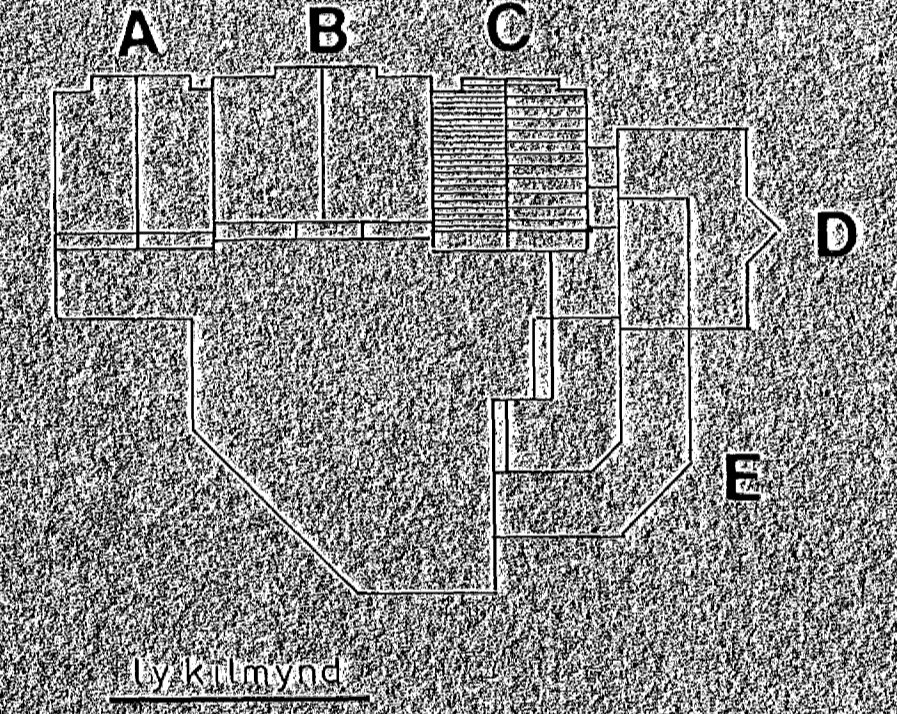

Lýkilmýnd

LÆKJARGATA 344, Hafnarvírdi.		mal. 2.00
RAFLOGN.		stað 401.37
HELGI KRISTJÓNSSON, RAFLAGNAHÖNNUN		dags. 2015.02
Raflogn, Sólveig 401, Mgr. og Landfræði, 1011, S. 400-389, raflogn.is		telkn. no. 2015