


GRUNNMYND KJALLARA

Úr Gildi

E

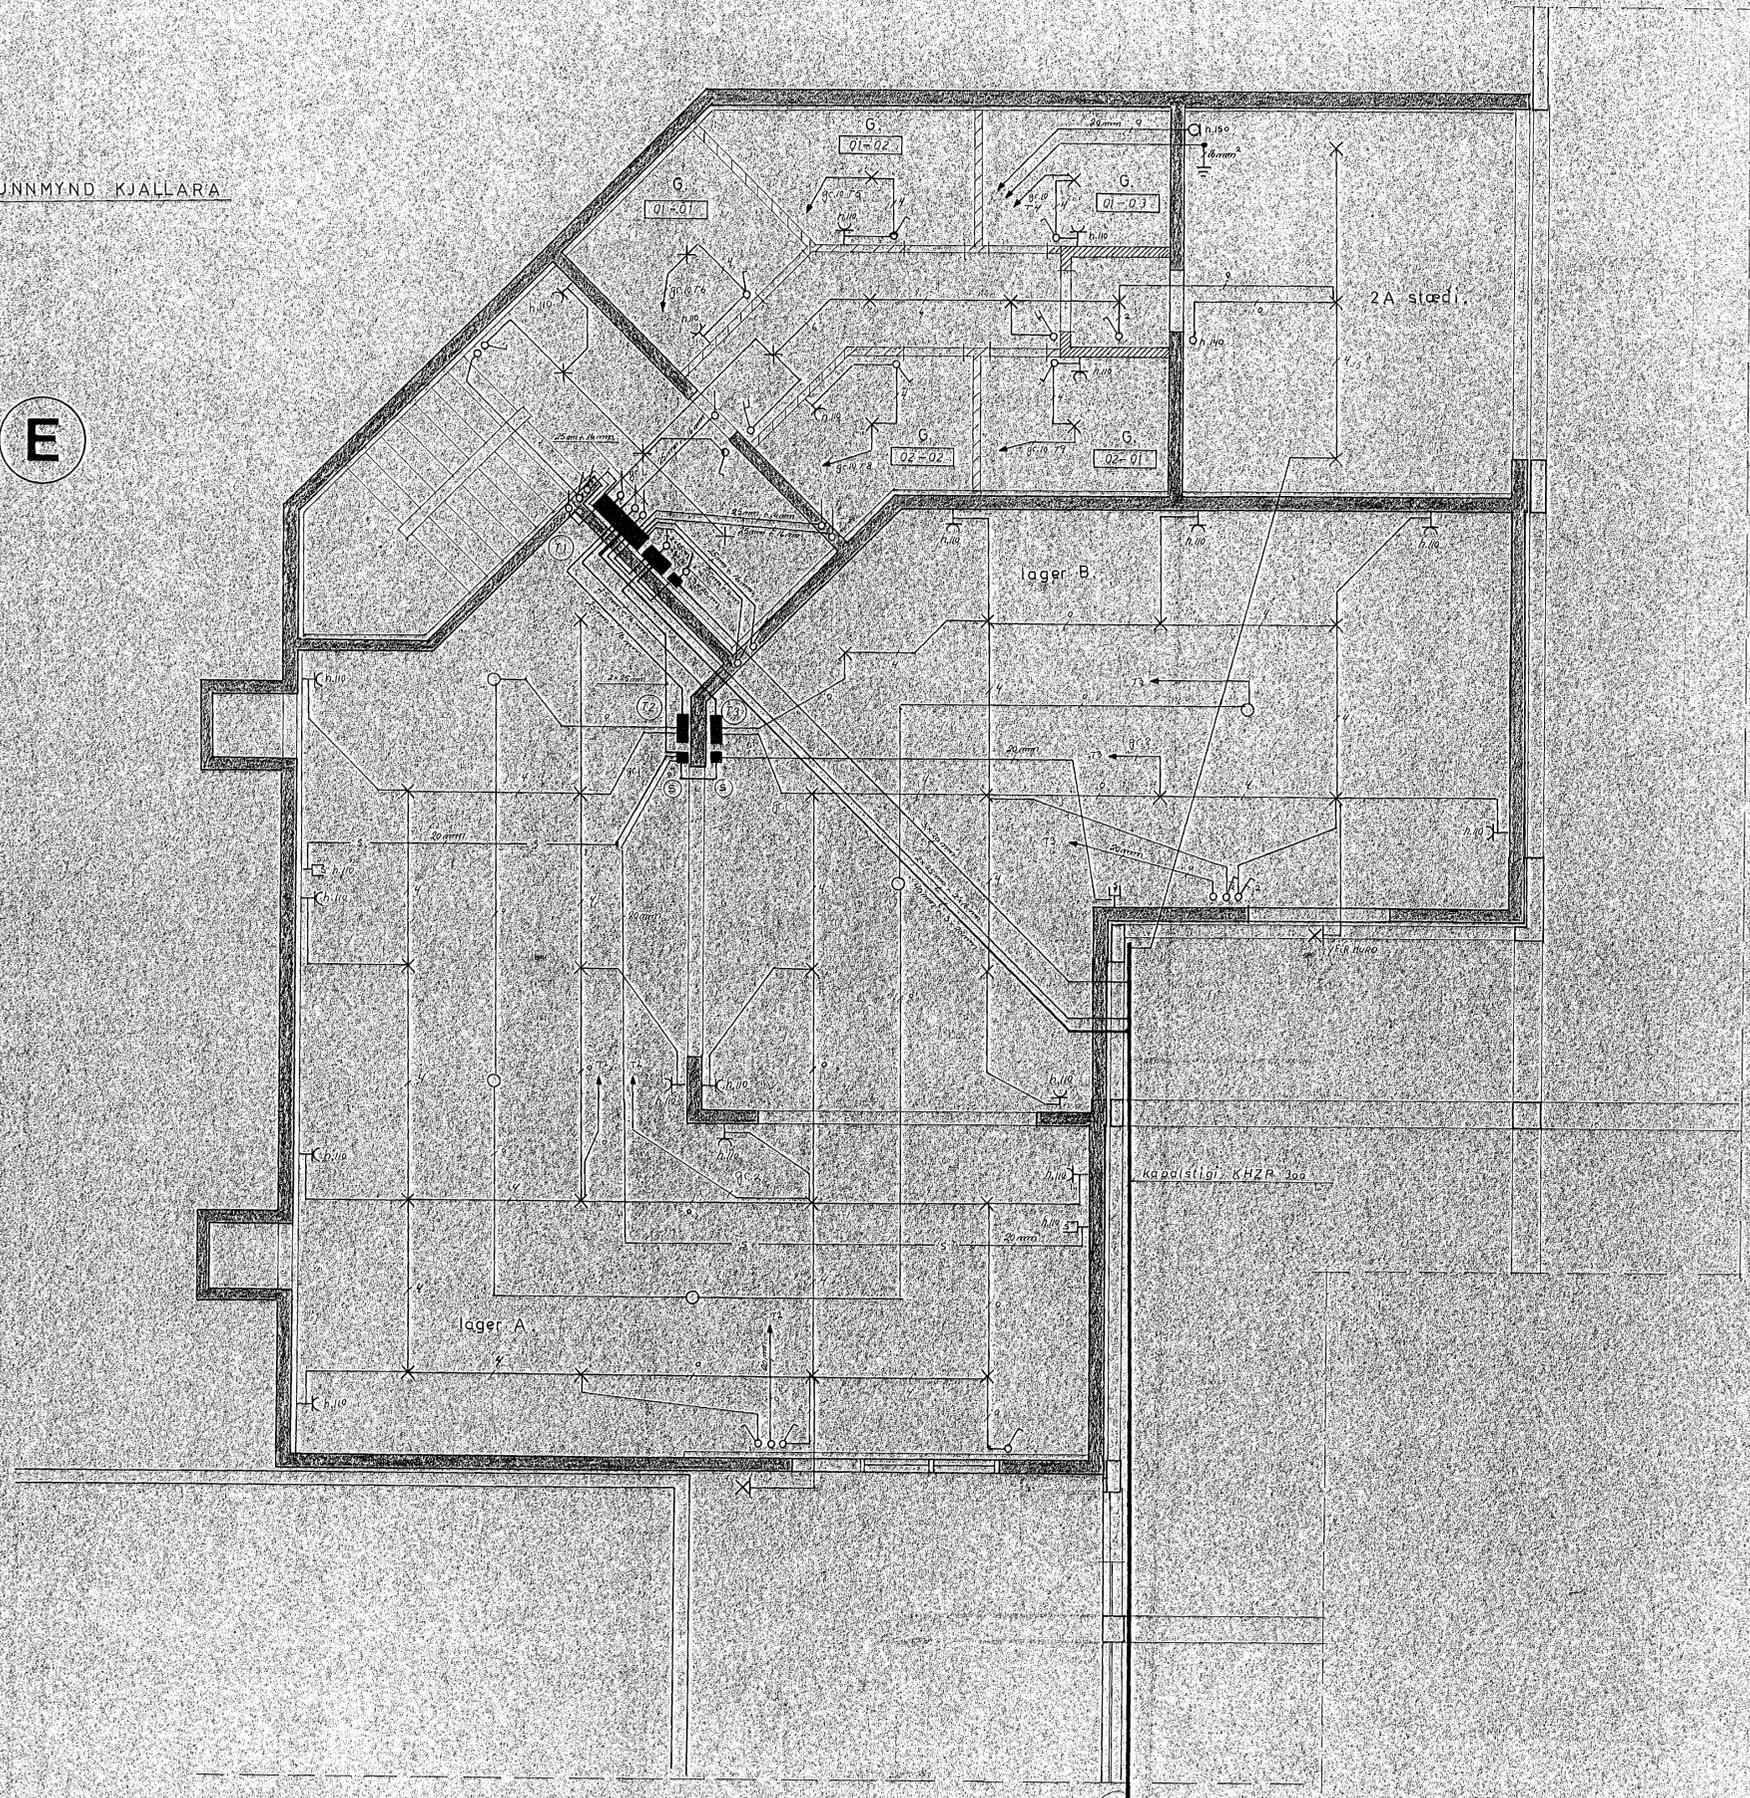

LÆKJARGATA 34. Hafnarfirdi.	mál 1788
RAFLÖGN.	bláð 23 af 31
HELGI KR. EIRIKSSON - RAFLA GNAHÖNNUN	dags. 11.11.89
Reykjavík, Mí. 1989. Ský. og. Sambær. 11/11. S. 488-388. S. 10. m. 2. R.	telkn. no. 1015