



E

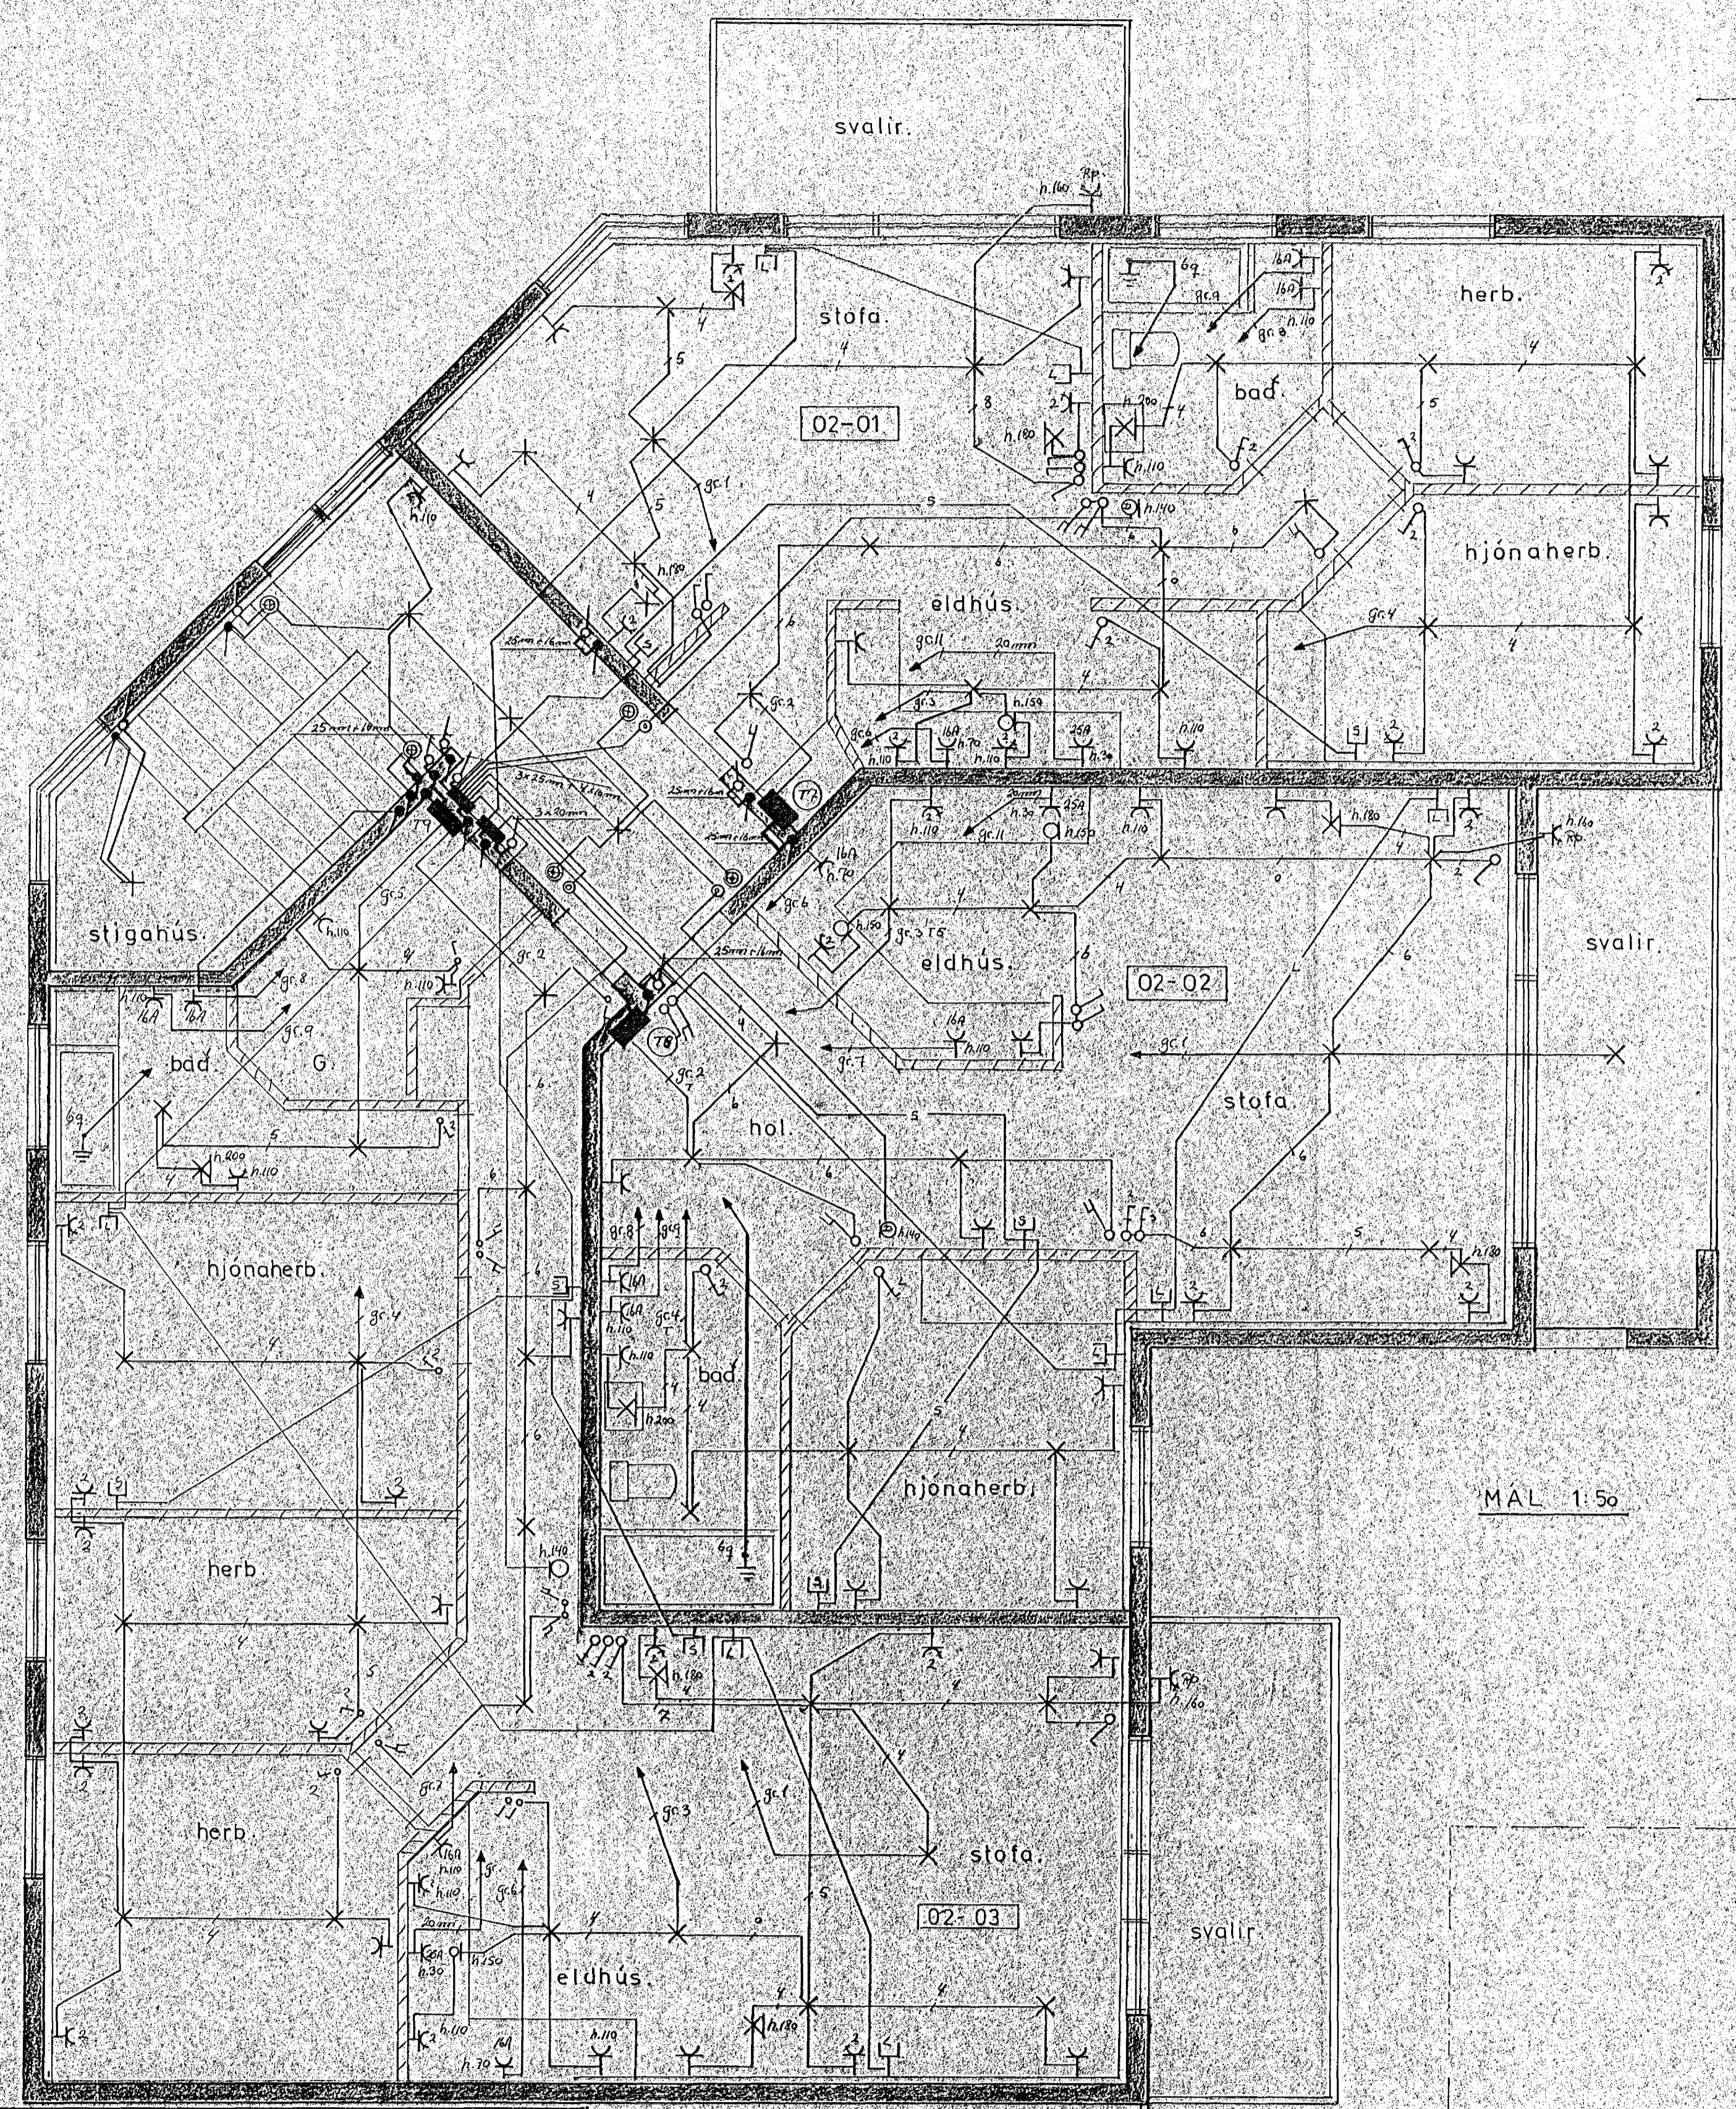


MAL 1:50

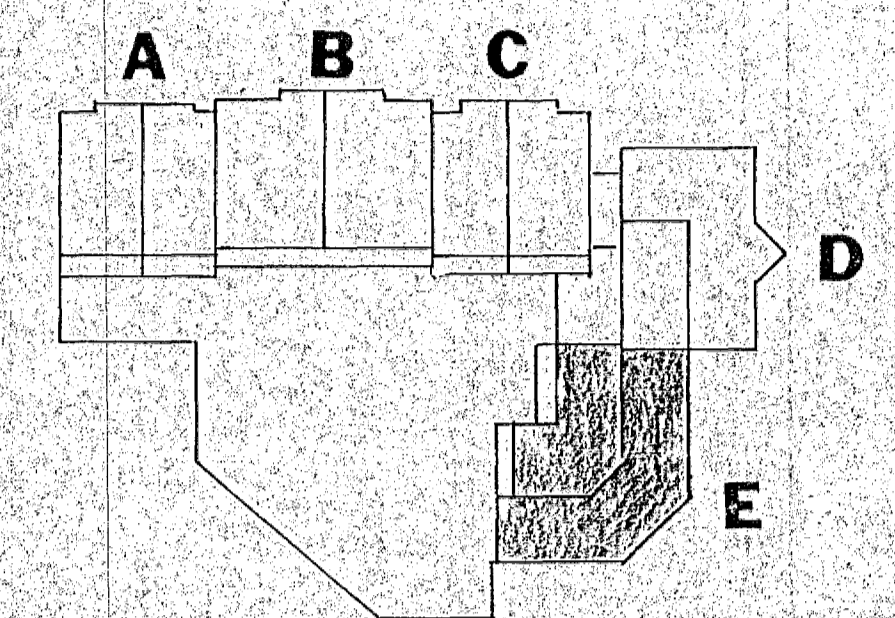

lykilmynd

Úr Gildi

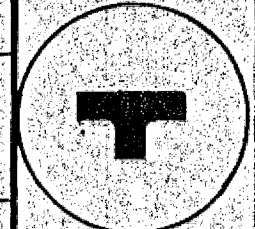LÆKJARGATA 34, Hafnarfirdi.			mál 1:50 blaðstaf 31 dags 11/11 '89 teikn no 1015
<b>RAFLÓGN.</b> HELGI KR. EIRIKSSON · RAFLAGNAHÖNNUN Reykjavík, Maí 1989 Skrifstofa: S. 600-388, Síðumúli 2.			