
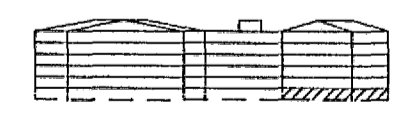


GRUNNMYND KJALLARI SUDURÁLMA MKV: 1:50

SKÝRINGAR:

- ① FOCUS QUATRO 2xPL9W.
- ② FAGERHULT PERFOLUX VÁGG.
- ③ FAGERHULT PERFOLUX VÁGG m/NEYDARL.B.
- ④ FAGERHULT DISCO 2x9W.
- ⑤ TRILUX 1x18W.
- ⑦ FAGERHULT ALLROUND 2x36W.
- ⑧ TREFJAPL. LAMPI 1x36W.
- ⑨ TREFJAPL. LAMPI 1x36W m/ NEYDARL.B.
- ⑩ REGIOLUX RMA 1x36W.
- ⑪ REGIOLUX RMA 1x36W m/ NEYDARL.B.
- ⑫ SUNDL. LAMPI.

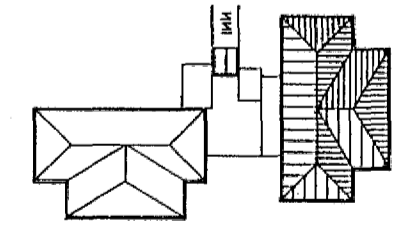

LYKILMYND



F:\VERK\2073\TEIKNING\GRUNNM\KJA-SUD.DWG 25-03-92 11:55

<p>Kvarði 1:50 cm 0 1 2 3 4 5 6 7 8 9 10 11 12 13 14 15 16 17</p>	<p>Breyting D</p>	<p>Breyting C</p>	<p>Breyting B</p>	<p>Breyting A</p>	<p>Verkheiti SÓLVANGSVEGUR 1-3 HAFNARFIRDI</p>	<p>Verkhúti / Verknúmer LAMPAPLAN KJALLARA, AUSTUR-ENDI</p>										
<p>Hannað JOS/JPA</p>			<p>Teiknað EN <i>SPA</i></p>		<p>Dags. FEB.'92</p>		<p>Samb. Rafhönnun</p>		<p>Armúla 42, sími 91-84833</p>		<p>Teikningarnúmer 45-2-5349</p>		<p>Blað nr. 52</p>		<p>Breyting</p>	

HS 2073