


GRUNNMYND KJALLARI TENGIBYGGING MKV: 1:50

SKÝRINGAR:

- ① FOCUS QUATRO 2xPL9W.
- ② FAGERHULT PERFOLUX VÄGG.
- ③ FAGERHULT PERFOLUX VÄGG m/NEYDARL.B.
- ④ FAGERHULT DISCO 2x9W.
- ⑤ TRILUX 1x18W.
- ⑦ FAGERHULT ALLROUND 2x36W.
- ⑧ TREFJAPL. LAMPI 1x36W.
- ⑨ TREFJAPL. LAMPI 1x36W m/ NEYDARL.B.
- ⑩ REGIOLUX RMA 1x36W.
- ⑬ NEYDARLJÓS MED "ÖT-MERKI". LAMPINN SKAL VERA MED NICD RAFHLÖÐUM OG HLEDSSLUTÆKI. MIDAD ER VID LAMPA FRÁ MENVIER KWIKLITE 8 M/3, EDA SAMBÆRILEGT.
- ⑭ FLÚRLAMPI 2x9W. MIDAD ER VID LK-NES 81 GUS, NR. A 0169, EDA SAMBÆRILEGT.

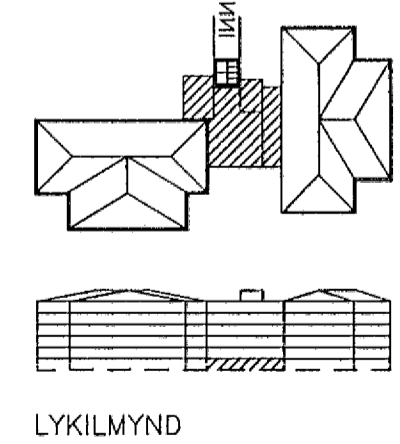

F:\VERK\2073\TEIKNING\GRUNNM\KJ-TENGB.DWG 01-04-92 09:40

**BYGGDAVERK HF.**  
REYKJAVÍKURVEGI 60 SÍMI 54644

HS 2073

Kvarði 1:50 cm 0 1 2 3 4 5 6 7 8 9 10 11 12 13 14 15 16 17	Breyting D	Breyting C	Breyting B	Breyting A	Verkhelti SÖLVANGSVEGUR 1-3 Í HAFNARFIRDI	Verkhilti / Verknúmer LAMPAPLAN KJALLARI, TENGIÁLMA
			Hannað JOS/JPA	Teiknað EN	Dags. FEB.'92	Samþ. Samp.
			Yfirfarið JPA		Armúla 42, sími 91-84833	Teikningarnúmer 45-2-5353
						Blað nr. 56
					<b>Rafhönnun</b>	Breyting