


GRUNNMYND 2.HÆÐ TENGIÞYGGING MKV: 1:50

- SKÝRINGAR:
- ① FLÚRLAMPI 2x9W. MIDAD ER VID FOCUS QUARTO 4111, EDA SAMBÆRILEGAN.
  - ② FLÚRLAMPI 1x36W. MIDAD ER VID FAGERHULT PERFOLUX VÁGG, EDA SAMBÆRILEGAN.
  - ③ SAMA OG NR.2, NEMA MED NEYDARLÝSINGARB.
  - ④ FLÚRLAMPI 2x9W. MIDAD ER VID FAGERHULT DISCO, EDA SAMBÆRILEGAN.

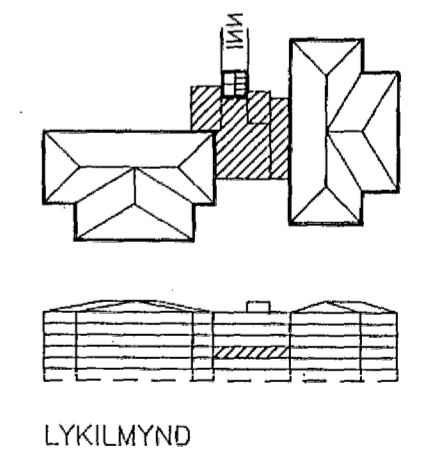

**BYGGÐAVERK HF.**  
REYKJAVÍKURVEGI 60 SÍMÍ 54644

**Rafhönun**  
Ármúla 42, sími 91-84833

F:\VERK\2073\TEIKNING\GRUNNM\2H-TENGB.DWG 01-04-92 10:31

HS 2073

Kvarði 1:50 cm 0 1 2 3 4 5 6 7 8 9 10 11 12 13 14 15 16 17	Breyting D	Breyting C	Breyting B	Breyting A	Verkhelti SÓLVANGSVEGUR 1-3   HAFNARFIRDI	Verkhlti / Verknúmer LAMPAPLAN 2.HÆÐ, TENGIÁLMA
	Hannað JOS/JPA	Teiknað EN	Yfirráð JPA	Dags. FEB.'92	Samp.	Teikningarnúmer 45-2-5355
					Blað nr. 58	Breyting