


Samþykkt þann  
21. júní 2013

SKÝRINGAR: Allar hurðir efrirá ísettar.

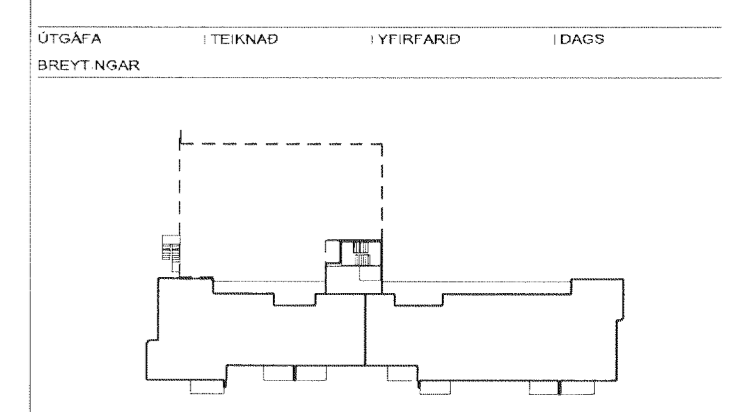

ASK ARKITEKTAR EHF  
GERSSÓTLU 9 101 REYKJAVÍK  
SÍMI: 515 0300 FAX: 515 0319  
WWW.ASK.IS

ÁRTUN ADALHÖNDUÐAR  
Sigurður Sigurðsson

ASK ARKITEKTAR  
HAFNARFIRDI

VERKEINI	SKIPALÓN 1 HAFNARFIRDI	MYN 1 A1	1:20
TEIÐINGAR	VERKTEIKNING	MYNAD	SS
HEITI TEIÐINGAR	HURÐIR OG GLUGGAR	TEIÐINGAR	UEF
		VIRÐI	SS
		DAGI	16.11.2012
VERK NÚM	0779	ÁSKENNINGAR NÚM	31-03
UTSÁFA		UTSÁFA	

ÖLL ÁRNOTI OG ÁRTUN TEIÐINGAR ERI Á SAMHÖRÐ: ASK ARKITEKTAR, EKKI SKAL MELA UPPIF TEIÐINGU