

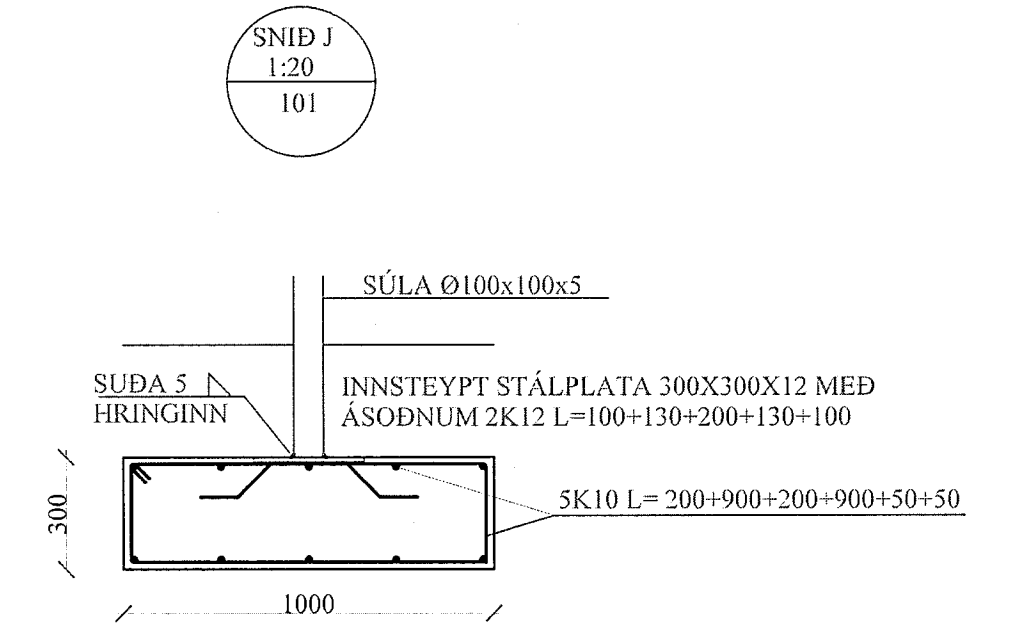
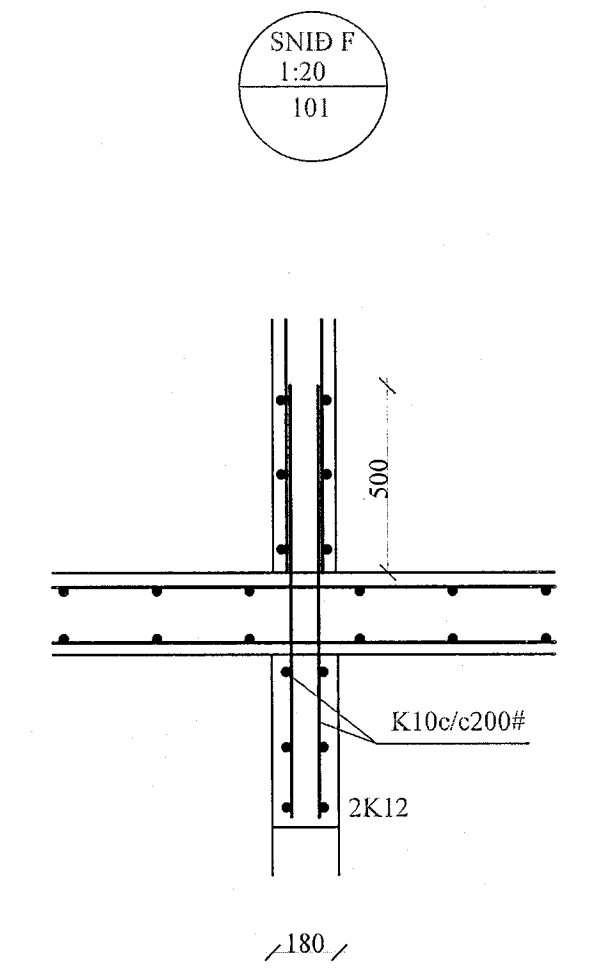
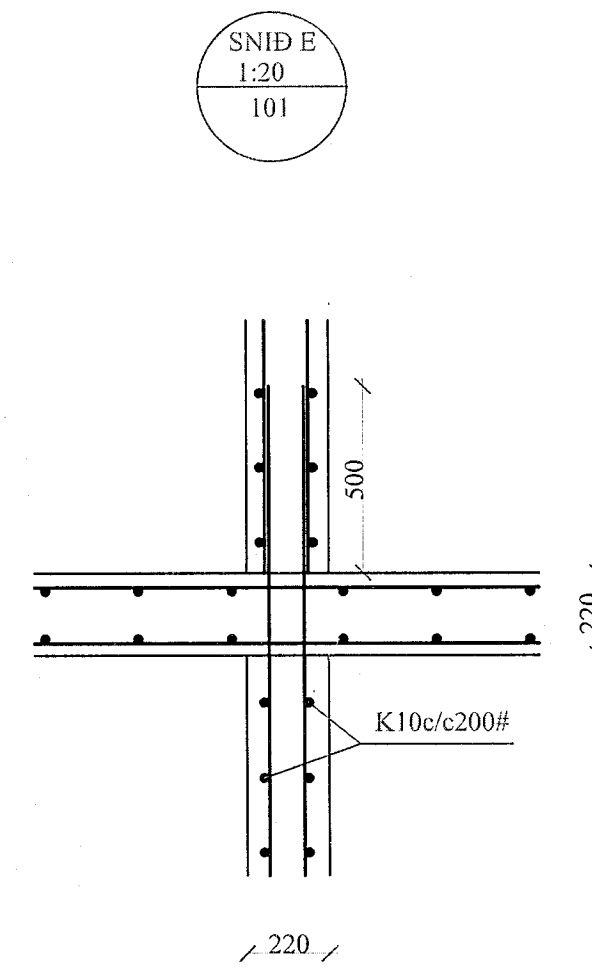
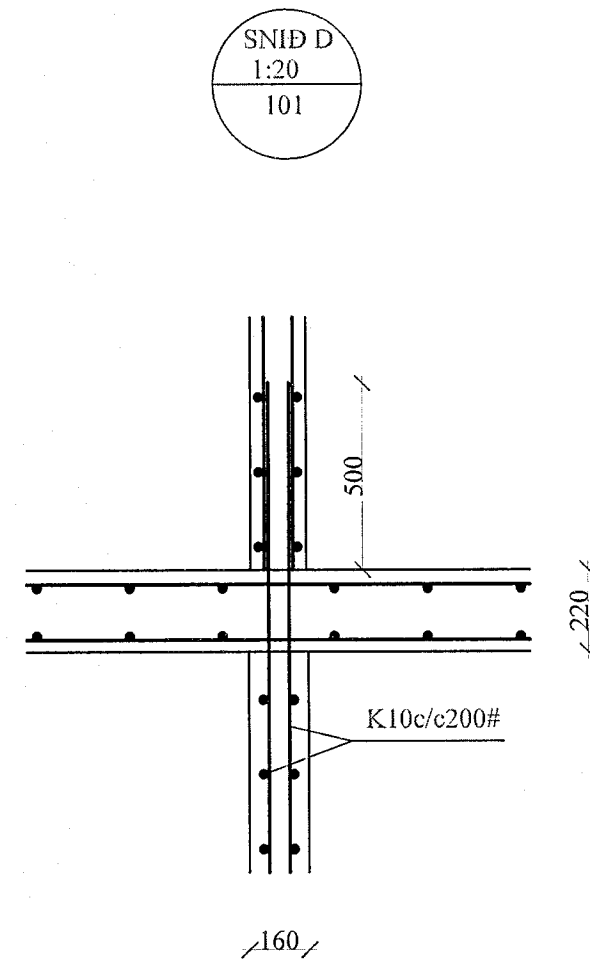


ÁRITUN ADALHÖNNUDAR
TEIKNING YFIRFARIN OG SAMÞYKKT:


Gunnar S. Gunnarsson

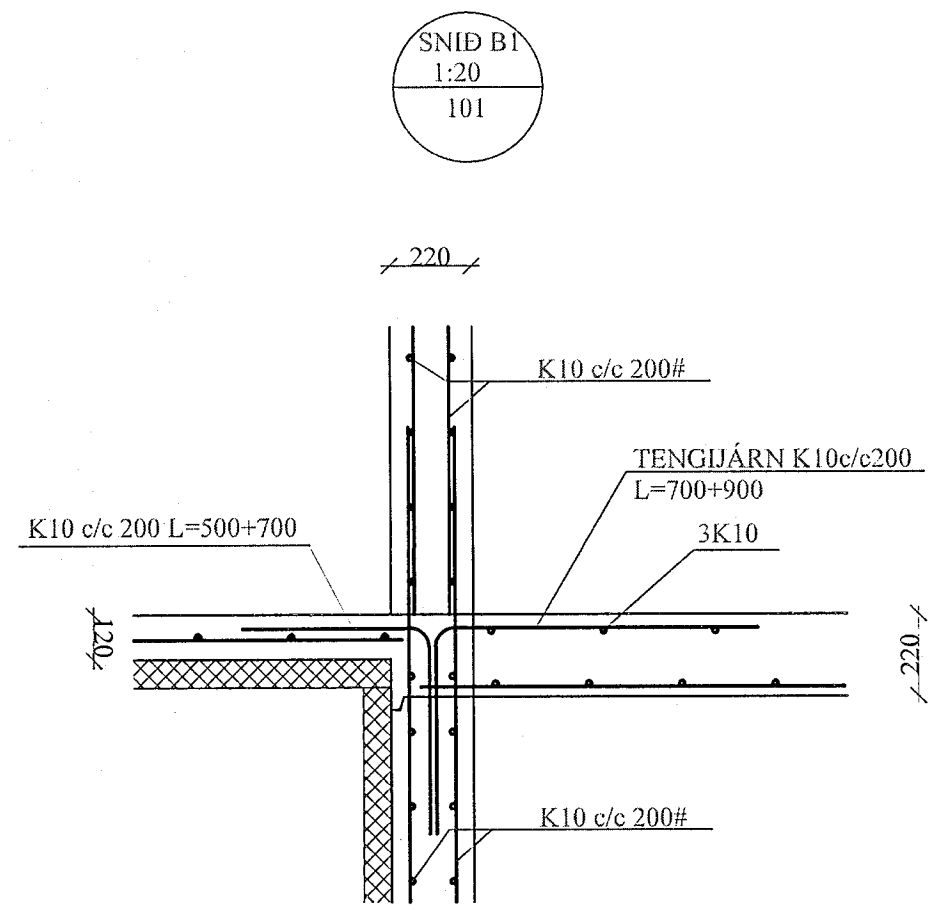


SNID C1
1:20

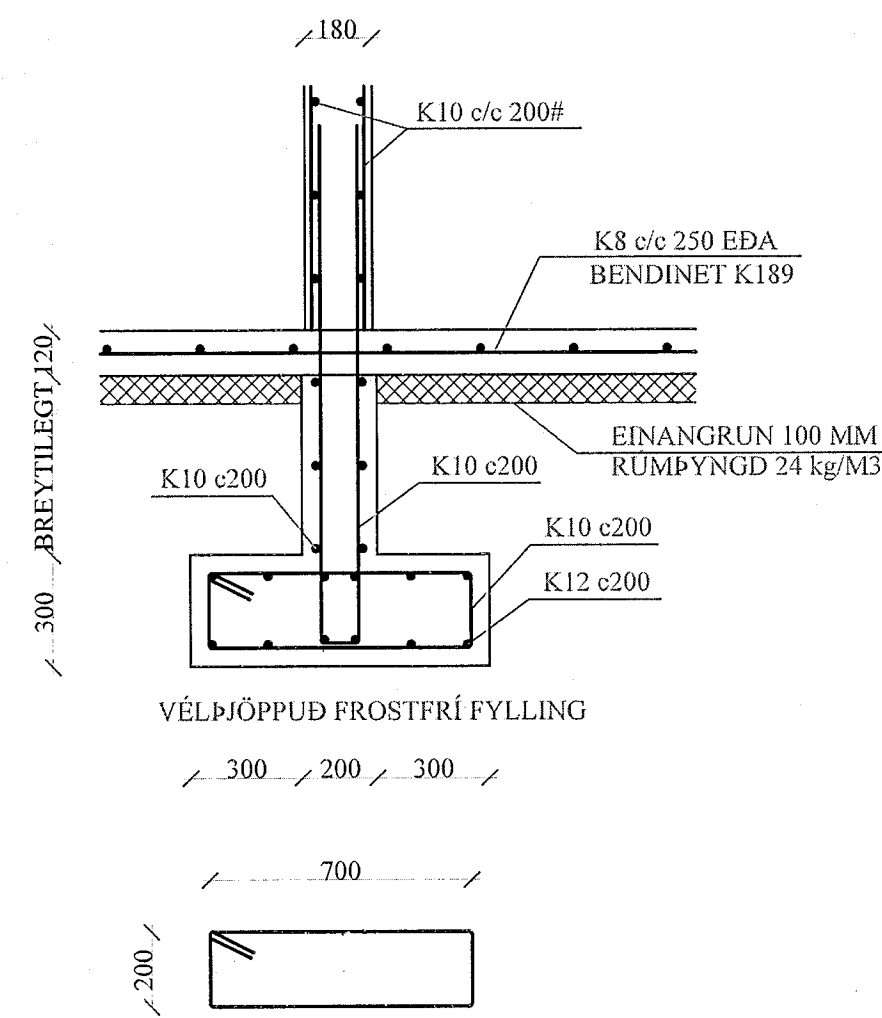


SNID H1
1:20

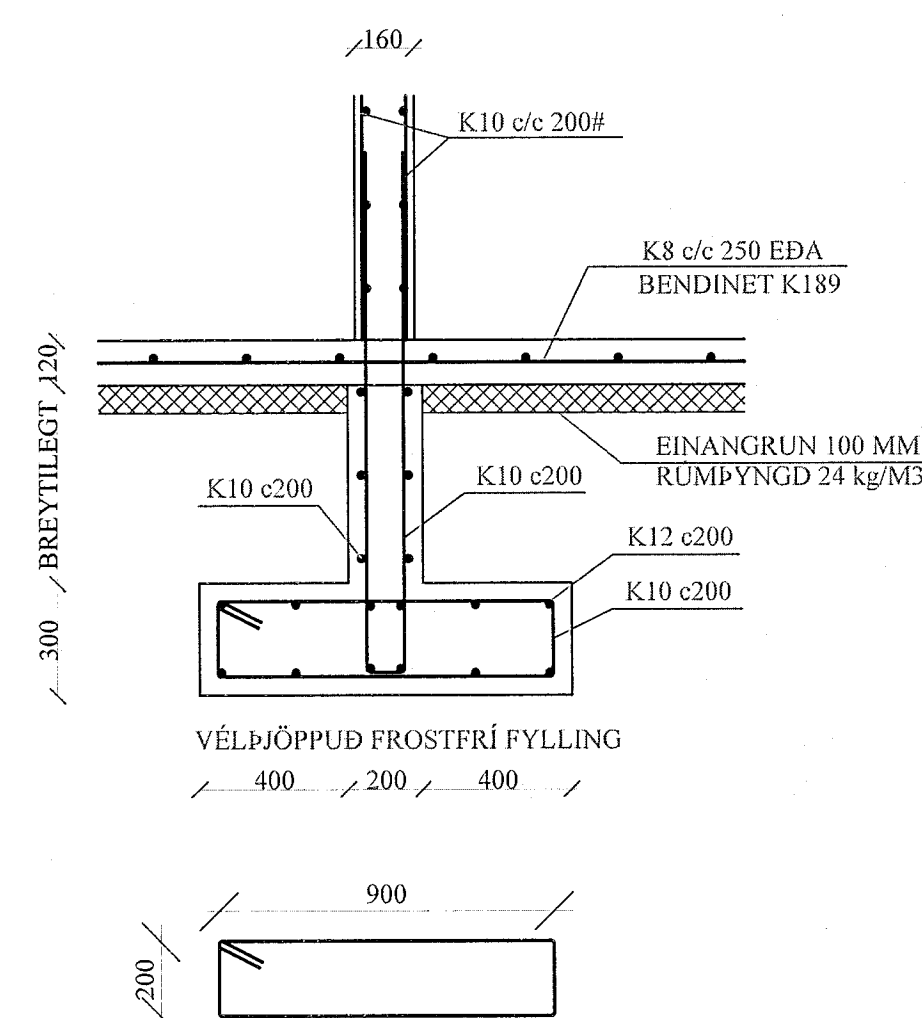


SNID L
1:20
101

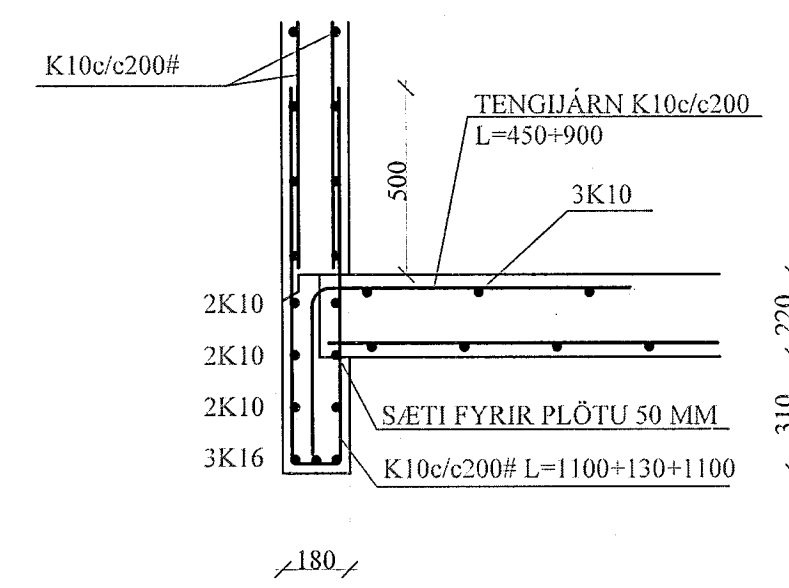


SNID K
1:20
101

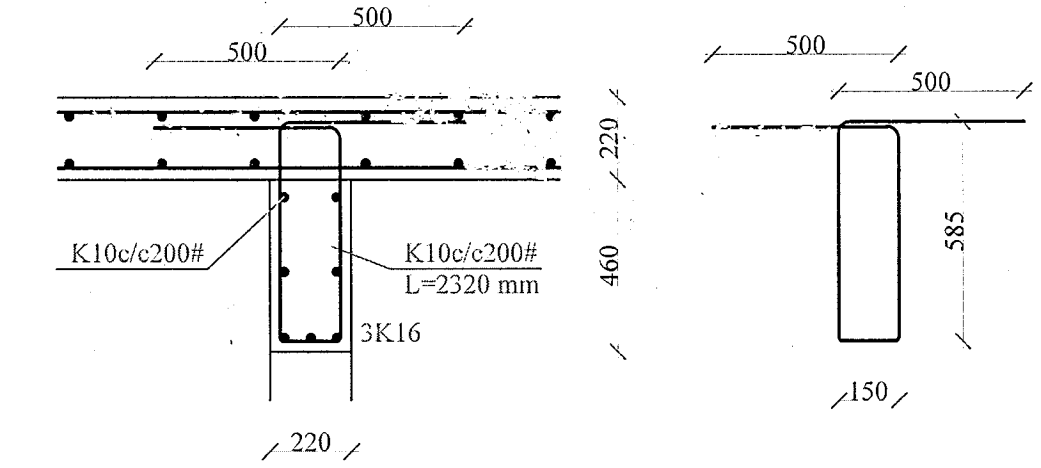


SNID A1
1:20

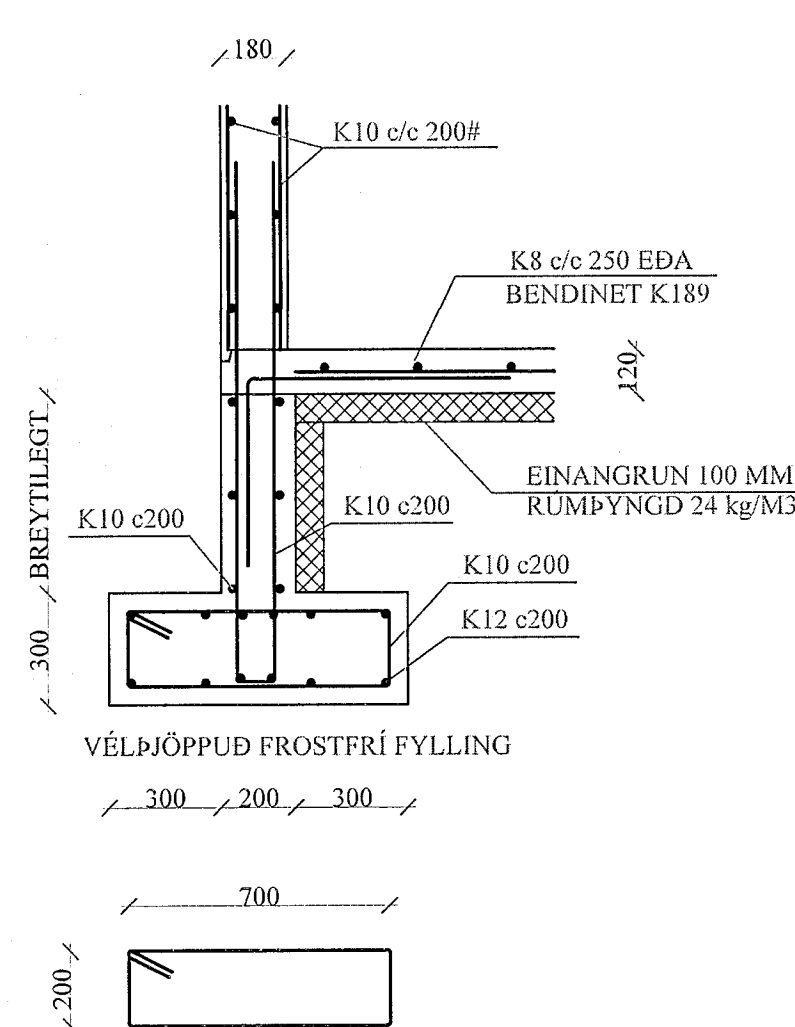


SNID M
1:20
101

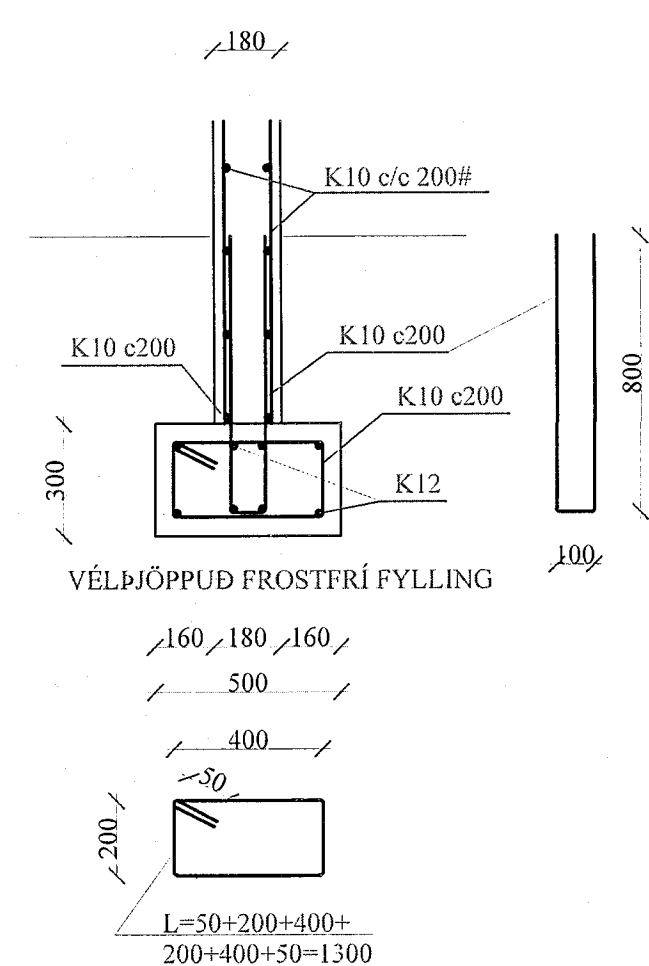

SNID I
1:20
101

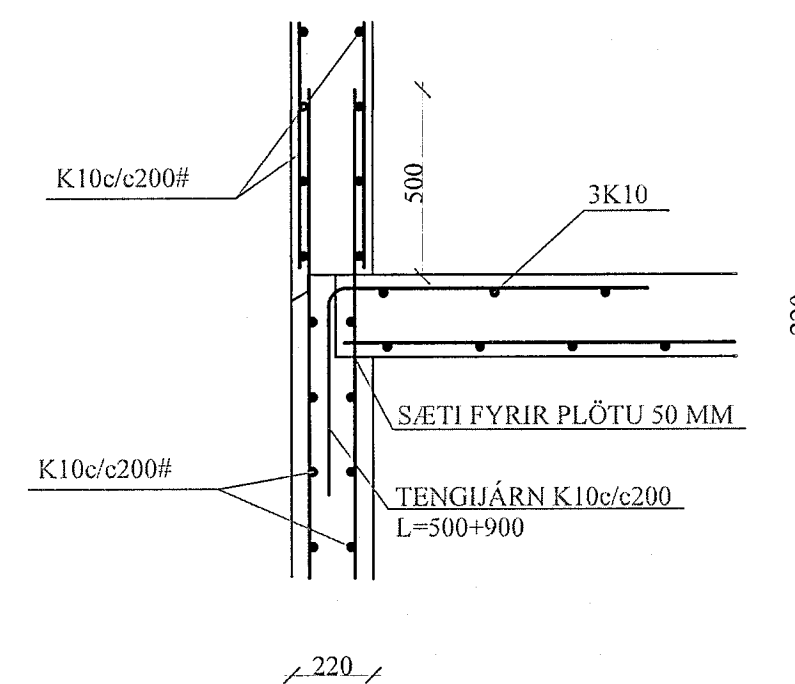

SNID G
1:20
101

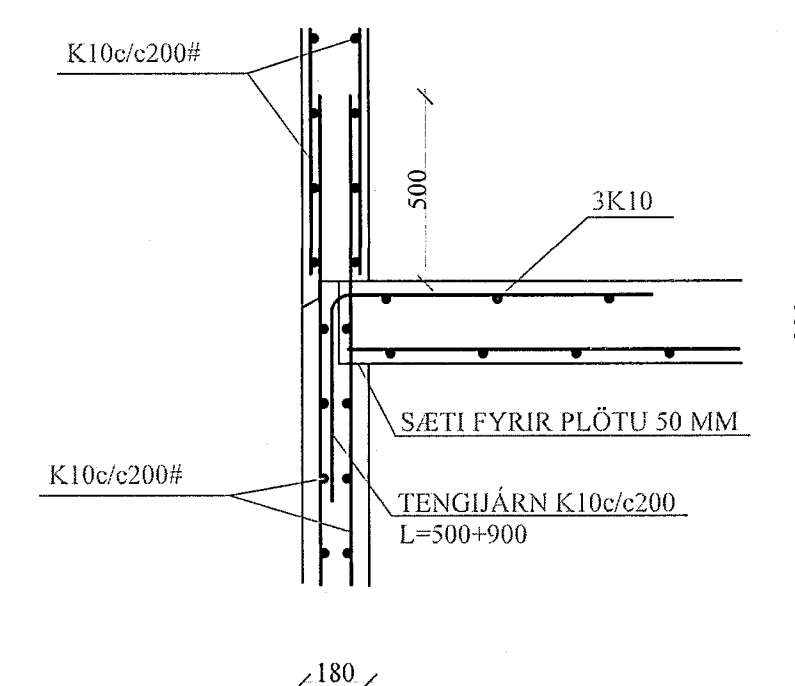

SJÁ ALMENNAR SKÝRINGAR Á TEIKN. 100

KLUKKUVELLIR 1 HAFNARFJÖRDUR		TÆKNIÞJÓNUSTA SÁ ehf HAFNARGATA 60 230 KEFLAVÍK S: 421-5105 sigurdur@bergfast.is	
hannað	SÁ	teiknað	SÁ
yfirfarið	SÁ	dags	15.11.13
nr.	1:20	nr.	505102

NR.	DAGS.	BREYTING.	AF
A			