




Lágspenna 2h. viðbygging

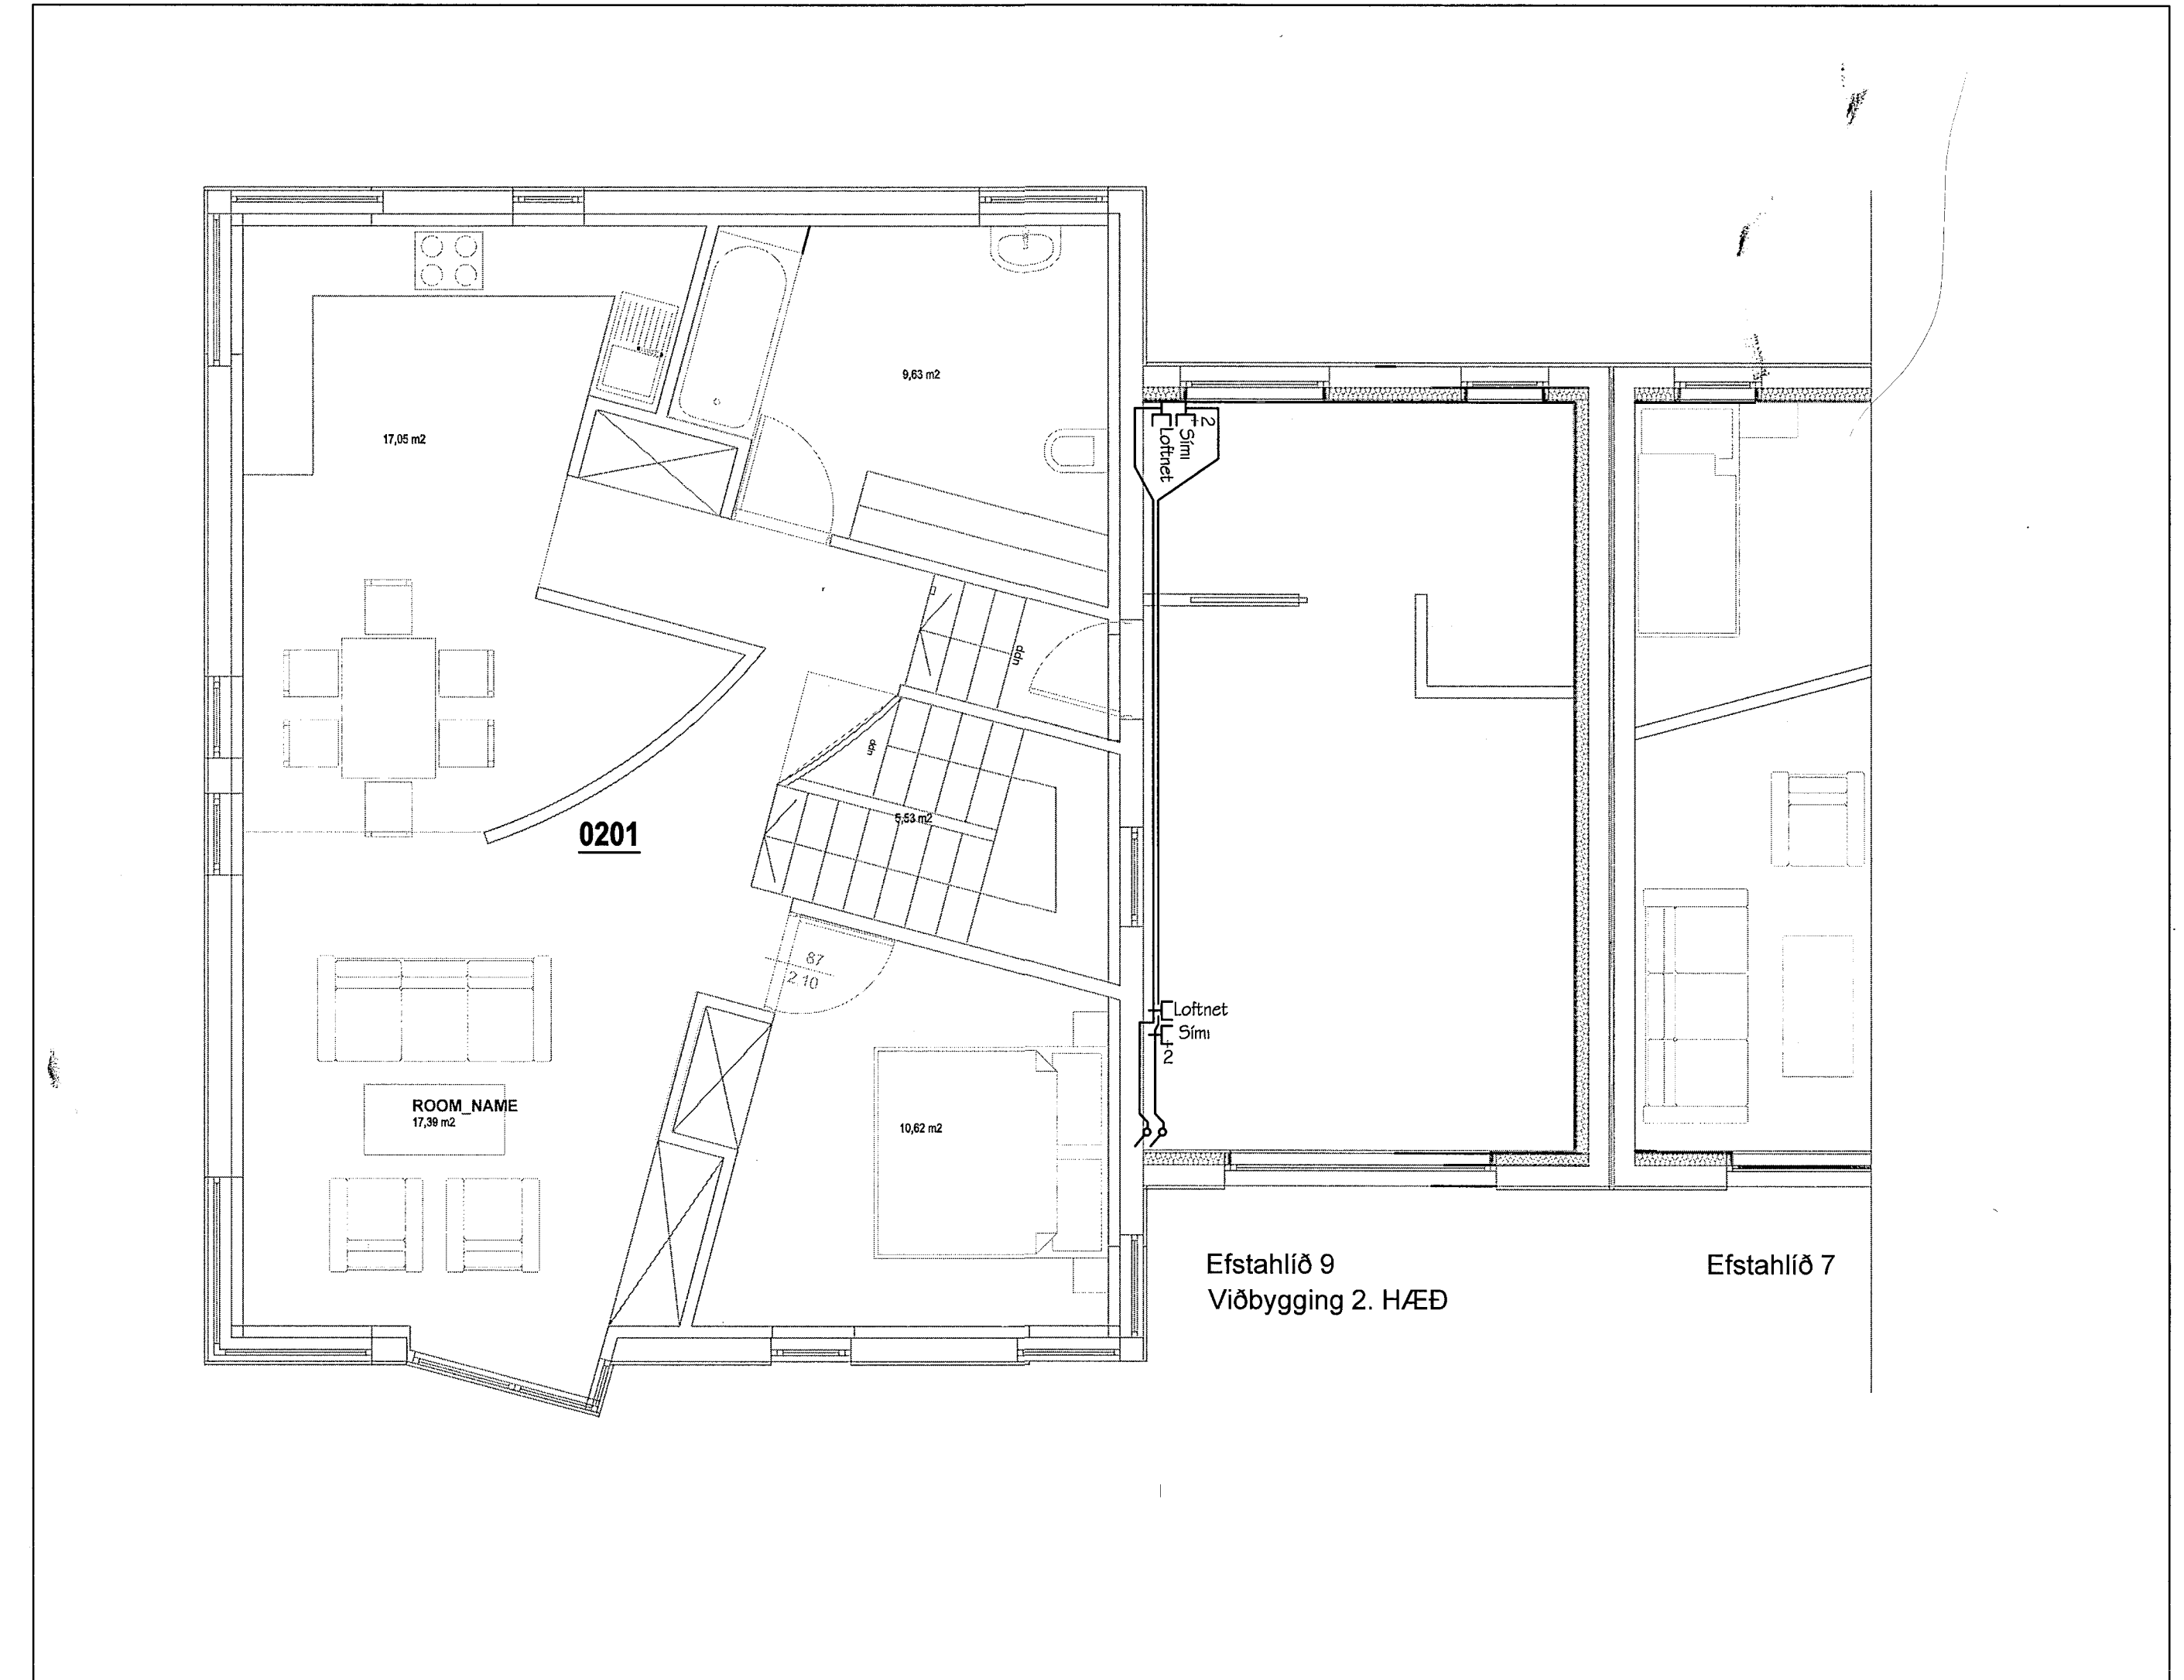

Smáspenna 2h. viðbygging

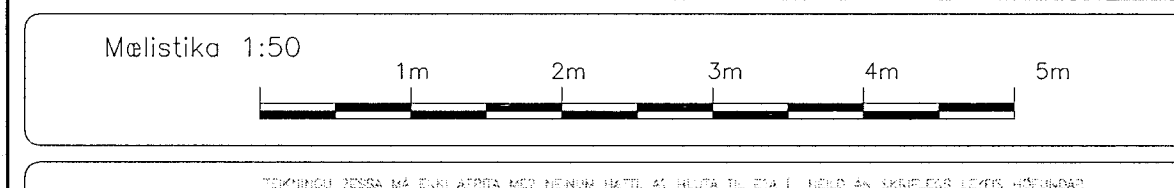

Adalhöfundur \_\_\_\_\_  
 Breytt: \_\_\_\_\_  
 Breytt: \_\_\_\_\_

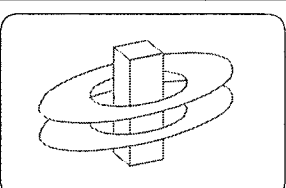

**KERFISHÖNNUN**  
 Rafhönnun Tölvukerfi Ráðgjöf  
 www.kerfishonnun.is

Kristján Theodorsson  
 Löggitur rafhönnuður  
 sími. 588-8298 gsm. 868-8114  
 email: ktheodorsson@gmail.com

verk: **Efstahlið 9. Hafnarfirði**  
**Lágspenna/smáspenna í viðbyggingu 2.**

Teikning 1 of 1

mkv: 1:50 dags: 12 jan. 2014  
 hönnuð: KT teiknuð: KT

Kristján Theodorsson  
 Löggitur Rafhönnuður  
 sign. *Kristján*