




Samþykkt á fundi byggingarnefndar þann

24 OKT. 2001

Byggingafulltrúinn í Hafnarfirði
Erlendur Hjálmarsson

ÓGILT **Úr Gildi**

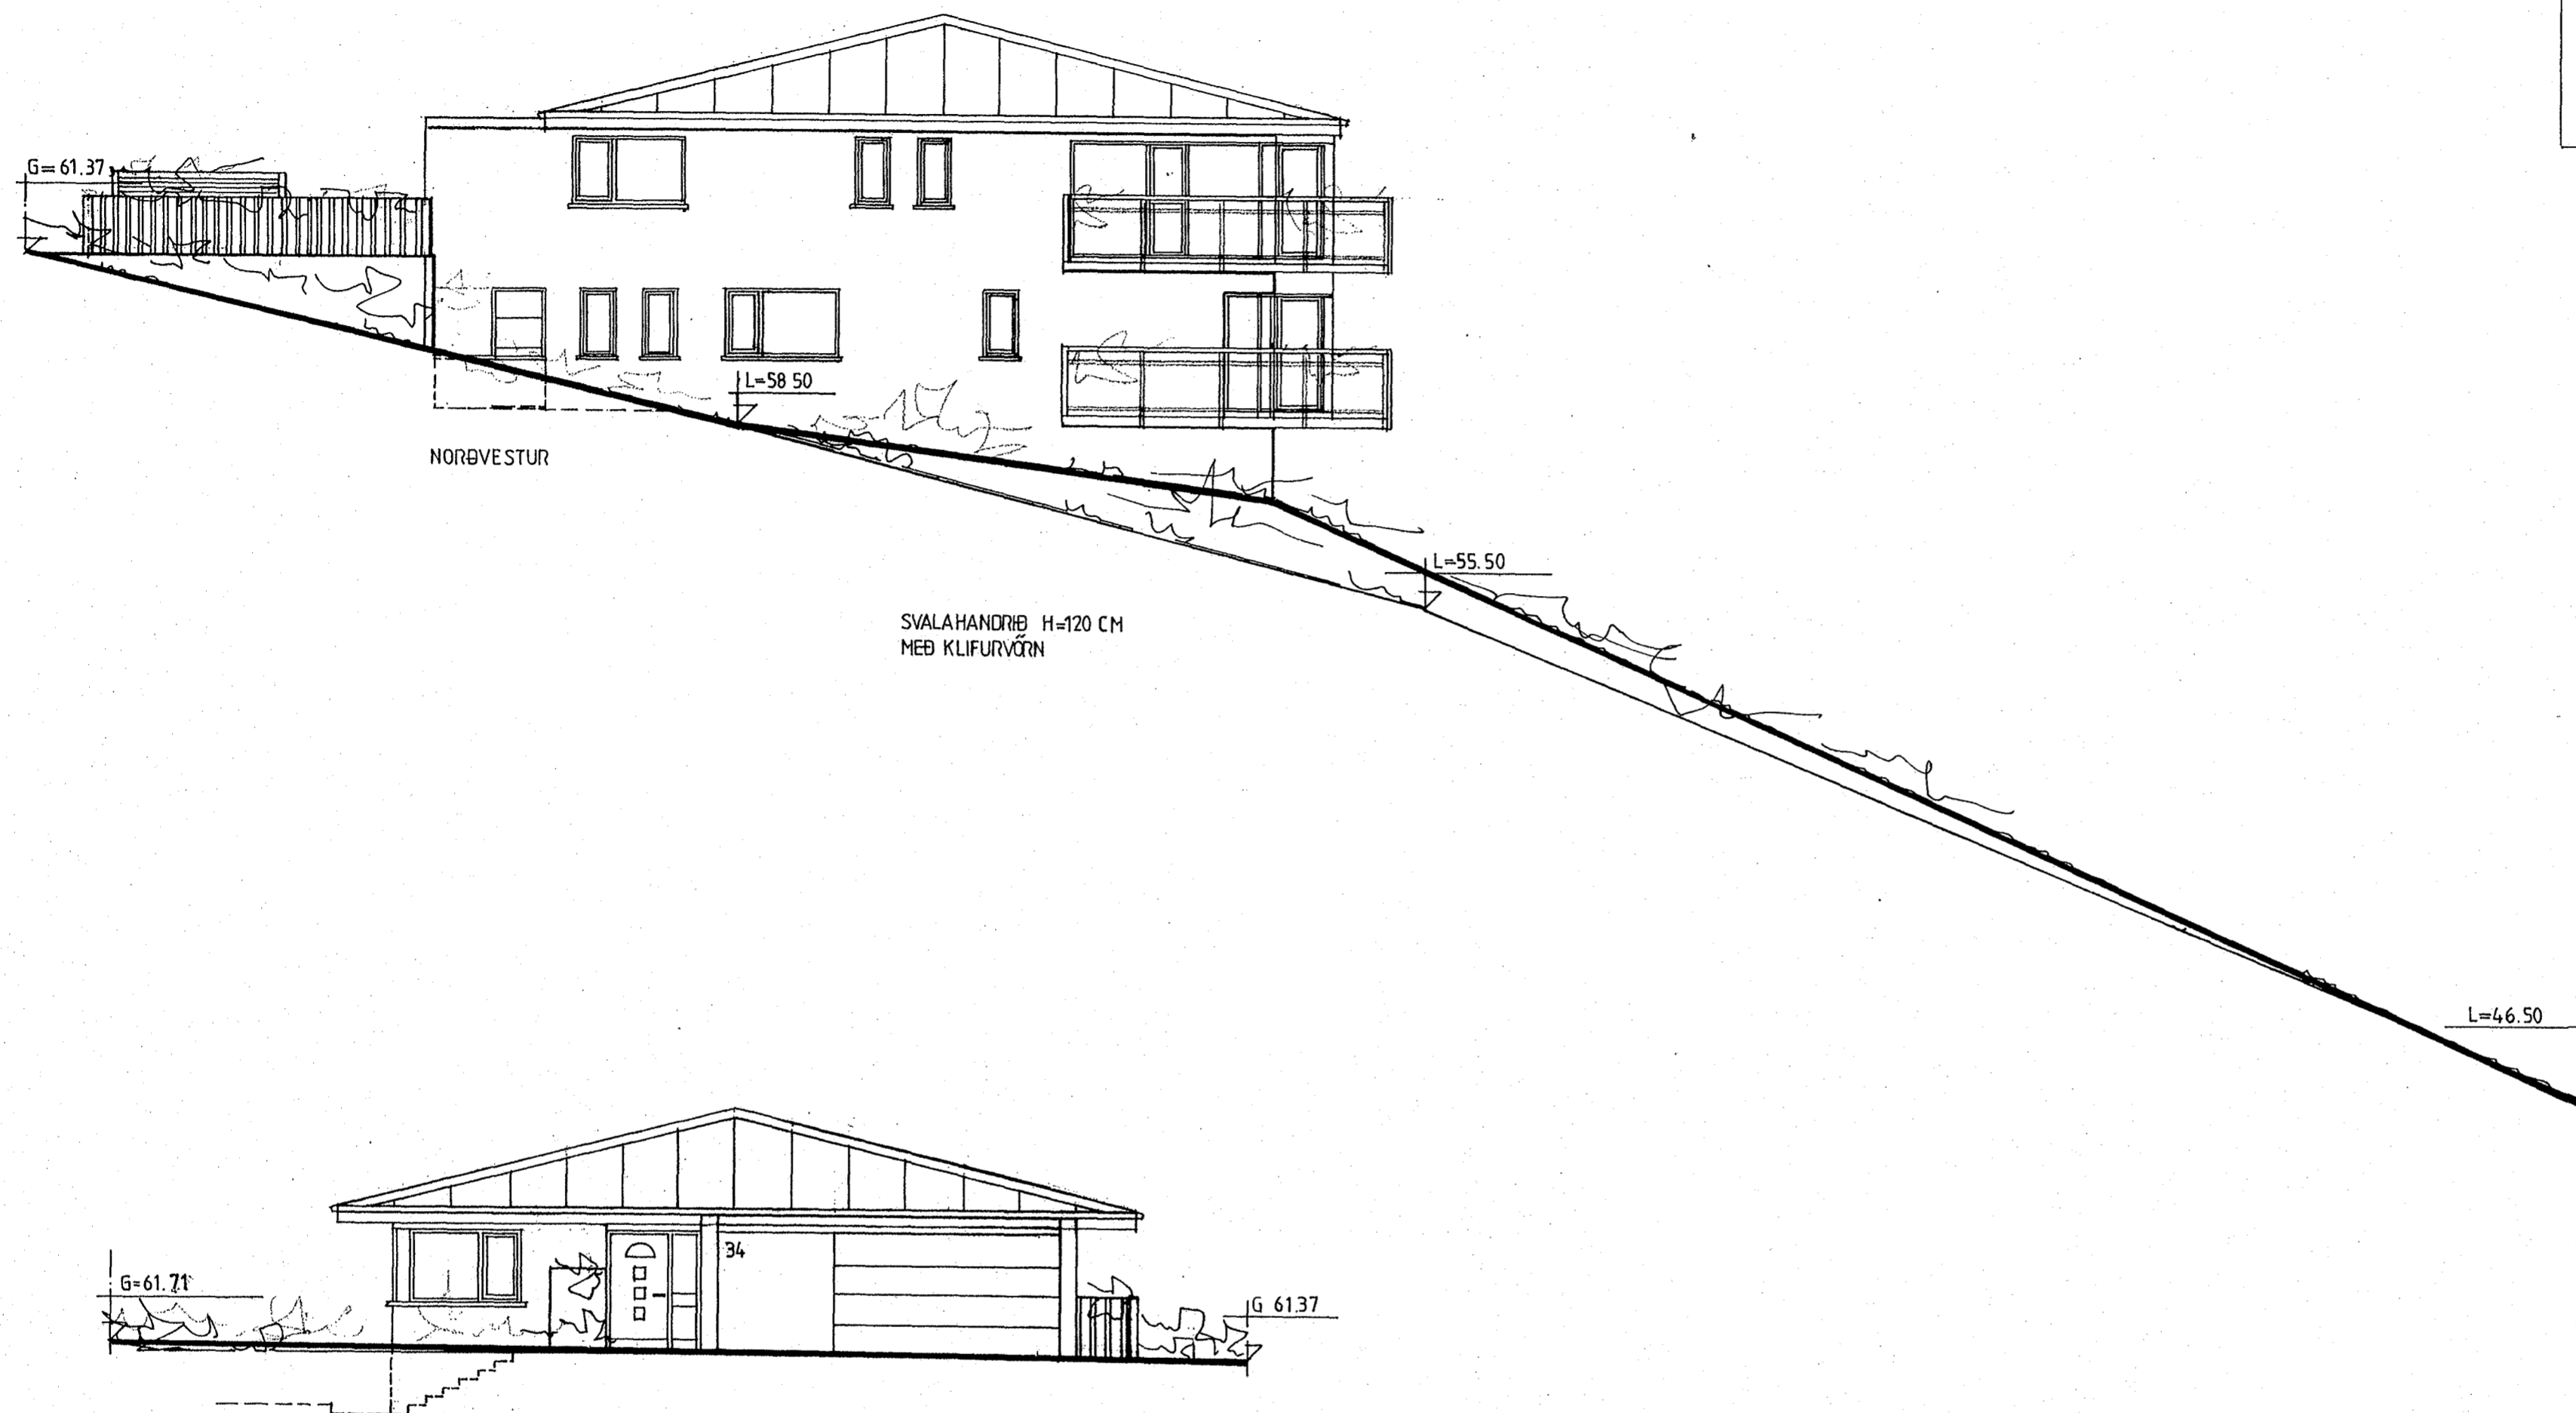

KLUKKUBERG 34, HAFNARFIRÐI.
ÚTLIT, MKV. 1:100.

2001-06-17 2001-08-15 2001-09-15 JP/SS
Jóhannes Pétursson 010448-3959 S - 567-5107
FANNAFOLD 32
Sigurður Sigurðsson 021146-2349 S - 566-6613

ABS teiknistofa S - 566-6613 , 567-5107. Nr. 3