



ÓGILT

Úr Gildi

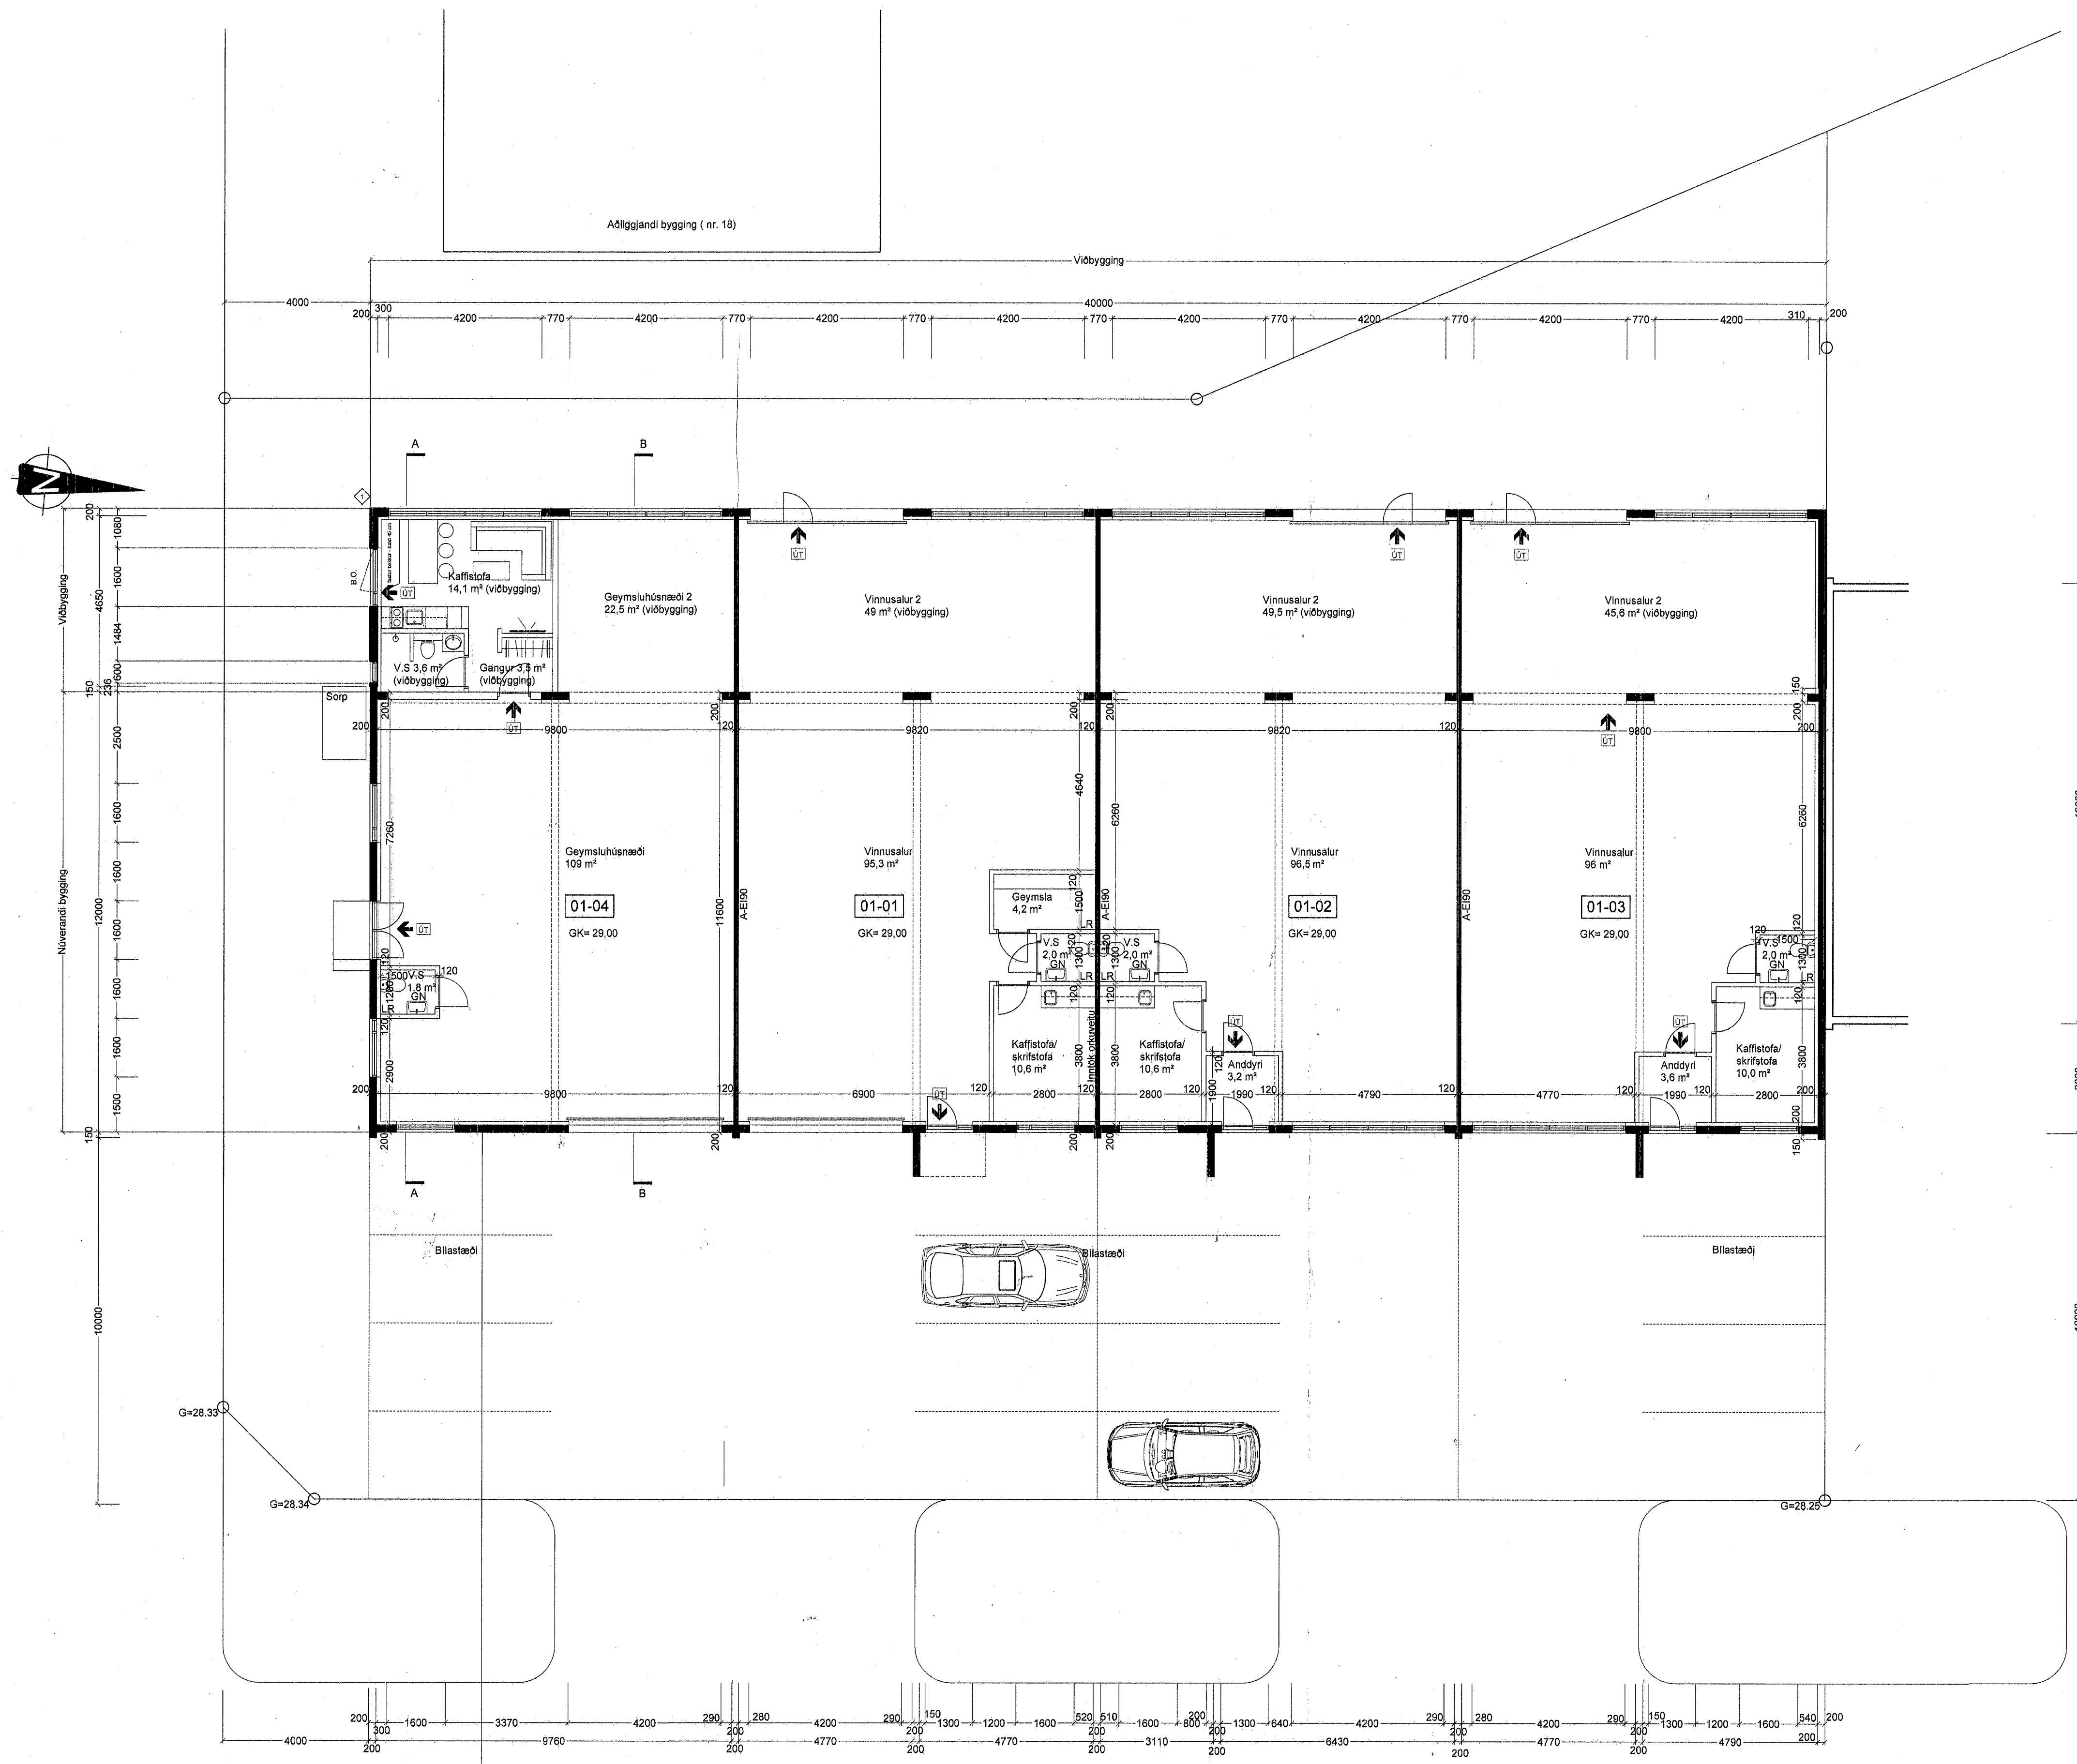

Grunnmynd 1. hæðar 1:100

B2	B3	B4
Breyting / Lýsing / Tæki: Vöðbygging		
Dagur: 10.12.14 Samþ.BH		
Verkhell:		
Skútahreun 13, Hafnarfróði		
Iónaðarhúsi		
Verkhell:	Grunnmynd 1. hæðar	
Tekniúmer:	1.01	
Mælikvarði:	1:100	
Teknað:	IV/SH	
Yfirfari:		
Samþykkt:		
Verkhúmer:	10007	
Útgáfudagur:	11.02.10	
Tekniálóð:		
Úprentað:		

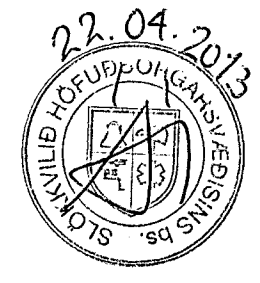

Sig. *[Signature]*
ARKÞING
 BOLHOLT 8 - 105 REYKJAVÍK
 Sími: 570 5700 - FAX: 570 5701
 arkthing@arkthing.is - www.arkthing.is
 SIGURDUR HALLGRÍMSSON, 170753-3139 ARKITEKT
 HJORTUR PÁLSSON, 080152-4429 BYGGJ.FR.