




G01 3 stk

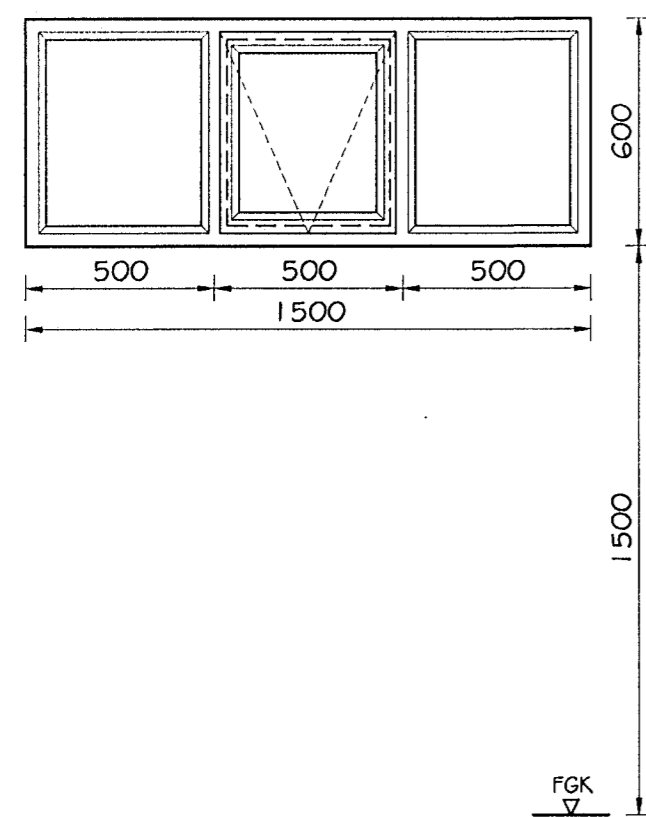


G02 4 stk + 2 stk spegilmynd

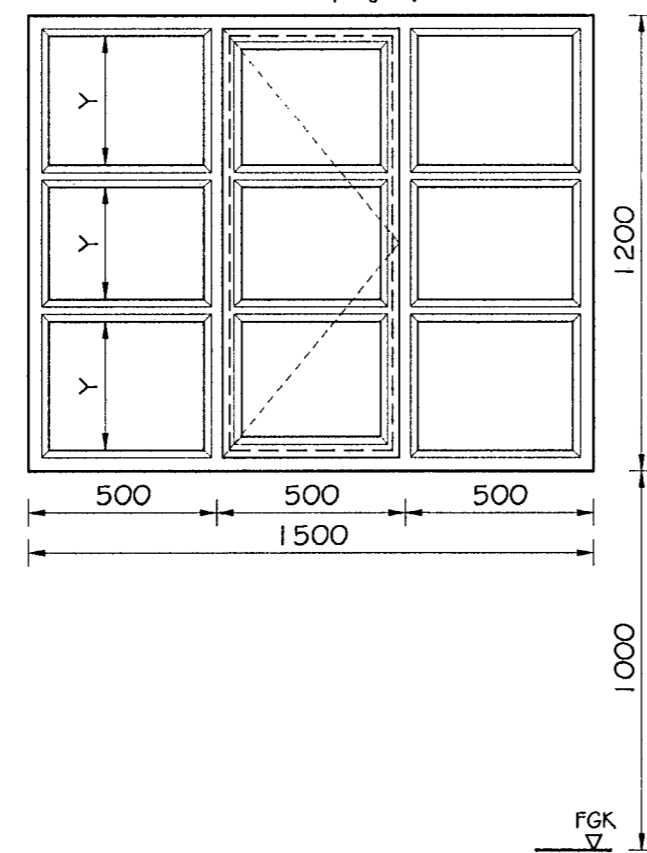


G03 3 stk + 1 stk spegilmynd

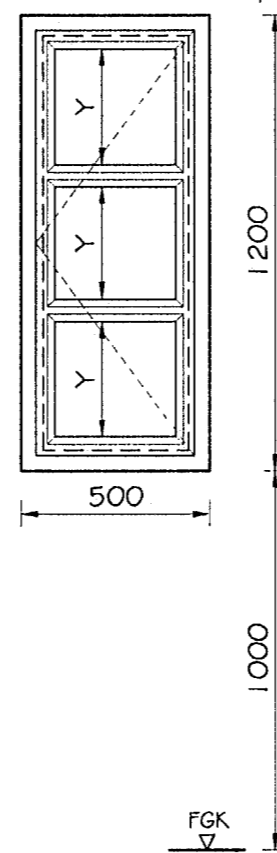


G04 2 stk

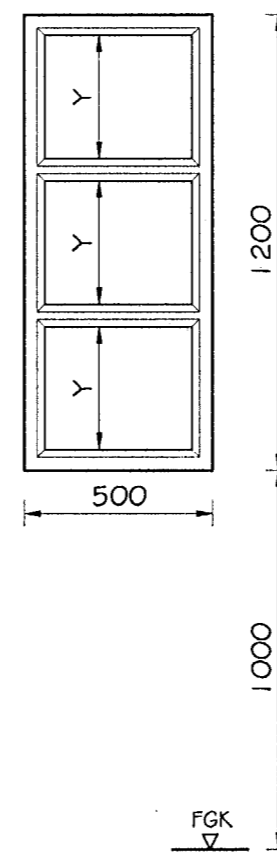


G05 2 stk

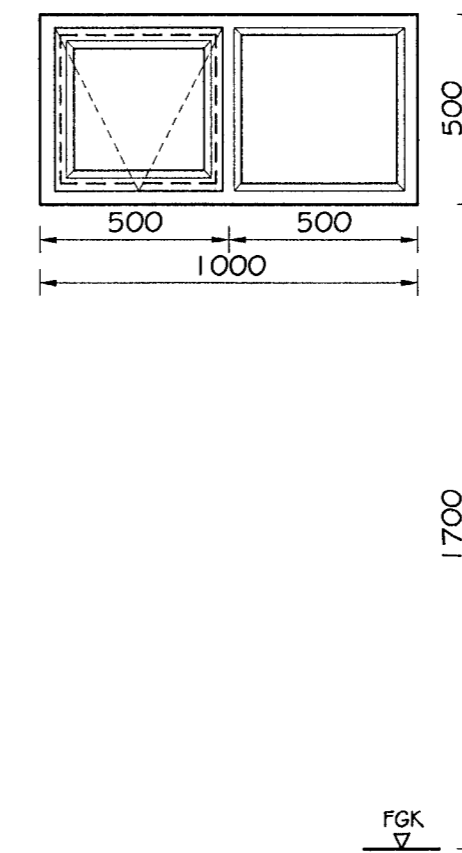


G06 6 stk + 5 stk spegilmynd

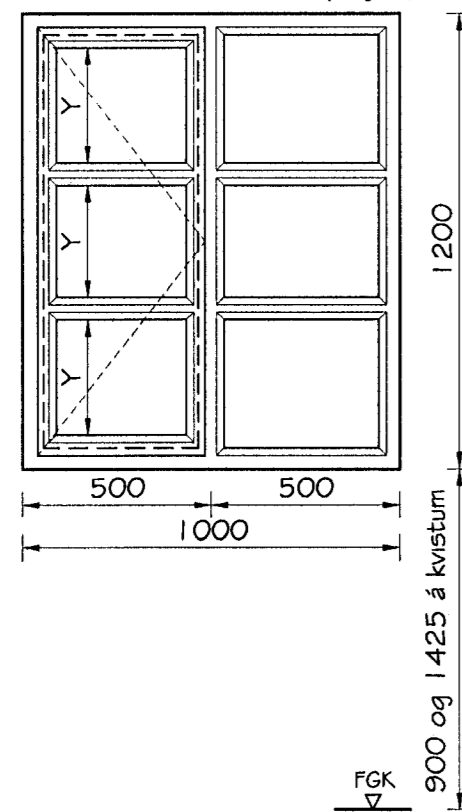


G07 1 stk

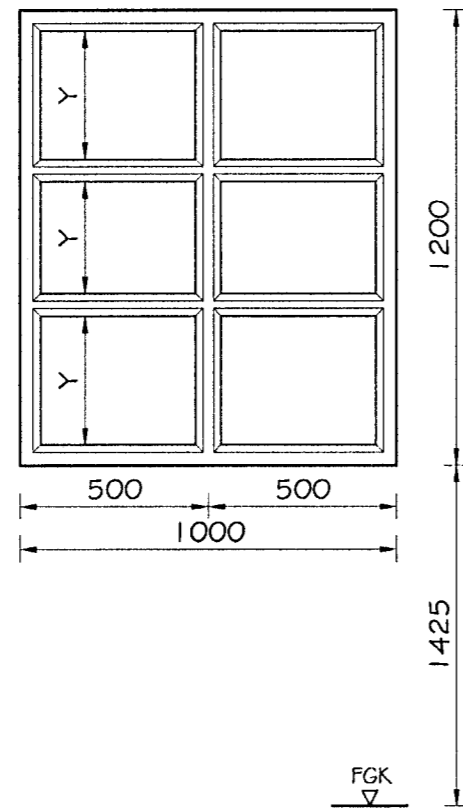


H01 1 stk

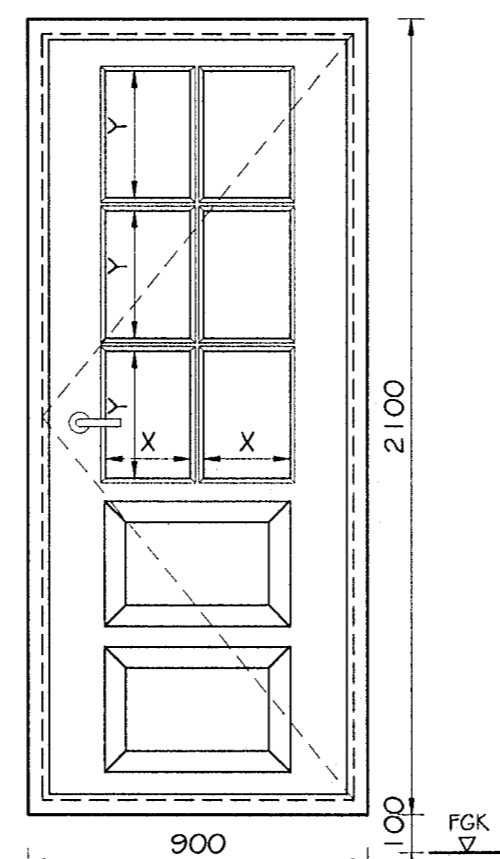

H02 1 stk

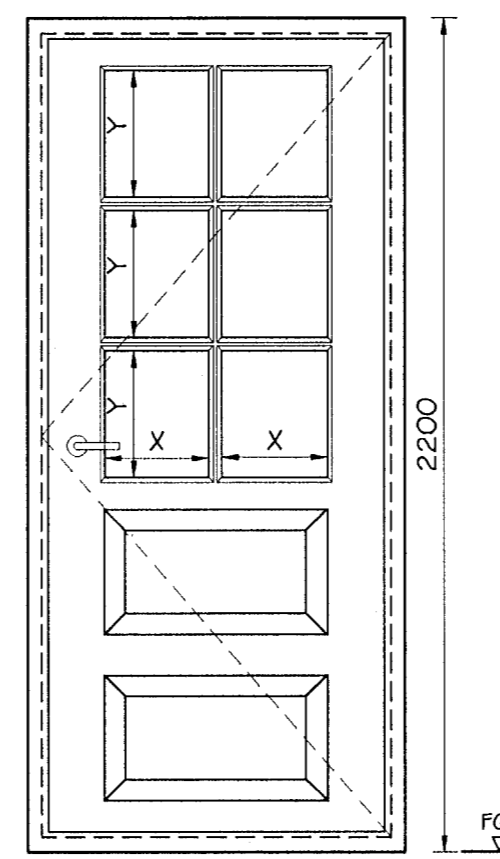

H03 1 stk

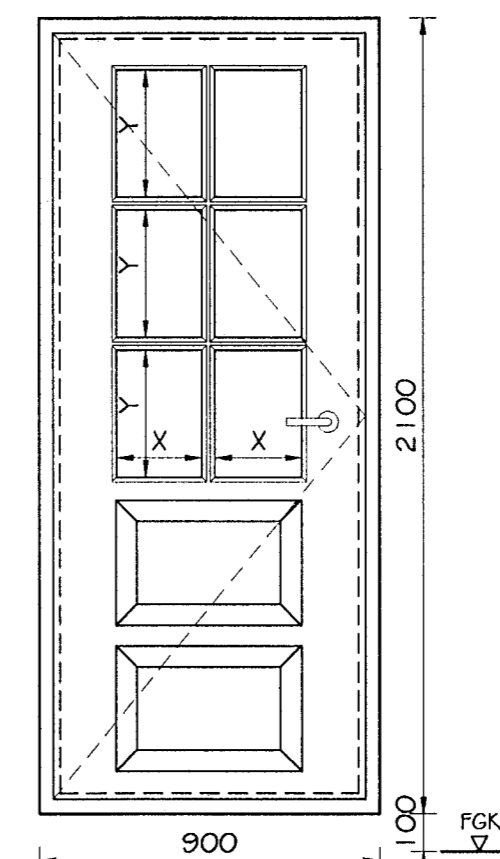

Öll mál athugist á staðnum áður en smíði hefst.

Br. nr.	Dags.	Af.	Breyting
Ⓐ			
Ⓑ			
Ⓒ			
Ⓓ			

TEIKNISTOFAN
TORGID
RÁÐGJÖF - HÖNNUN - EFTIRLIT

ARMÚLI 36, 108 REYKJAVÍK, Sími 568-8866, FAX 568-8878
Þorsteinn Friðþjófsson, Magnús P. Guðmundsson,
byggingateknifráðingur, innanhússarkitekt.
Kt. 211055-5299 Kt. 240654-5559

LÆKJARGATA 20
HAFNARFJÖRÐUR

Teikningarheiti: Gluggar og hurðir
Málteikning

Dags. 02.05.2000 Kvarði 1:20
Hannað PF Teiknað PP Samp. *Þorsteinn*
Verknr. 99-831 Teikn.nr. 301 BreyLnr.

29 MAI 2000

