


SÉRMYND D M.KV. 1/5



SÉRMYND E M.KV. 1/5

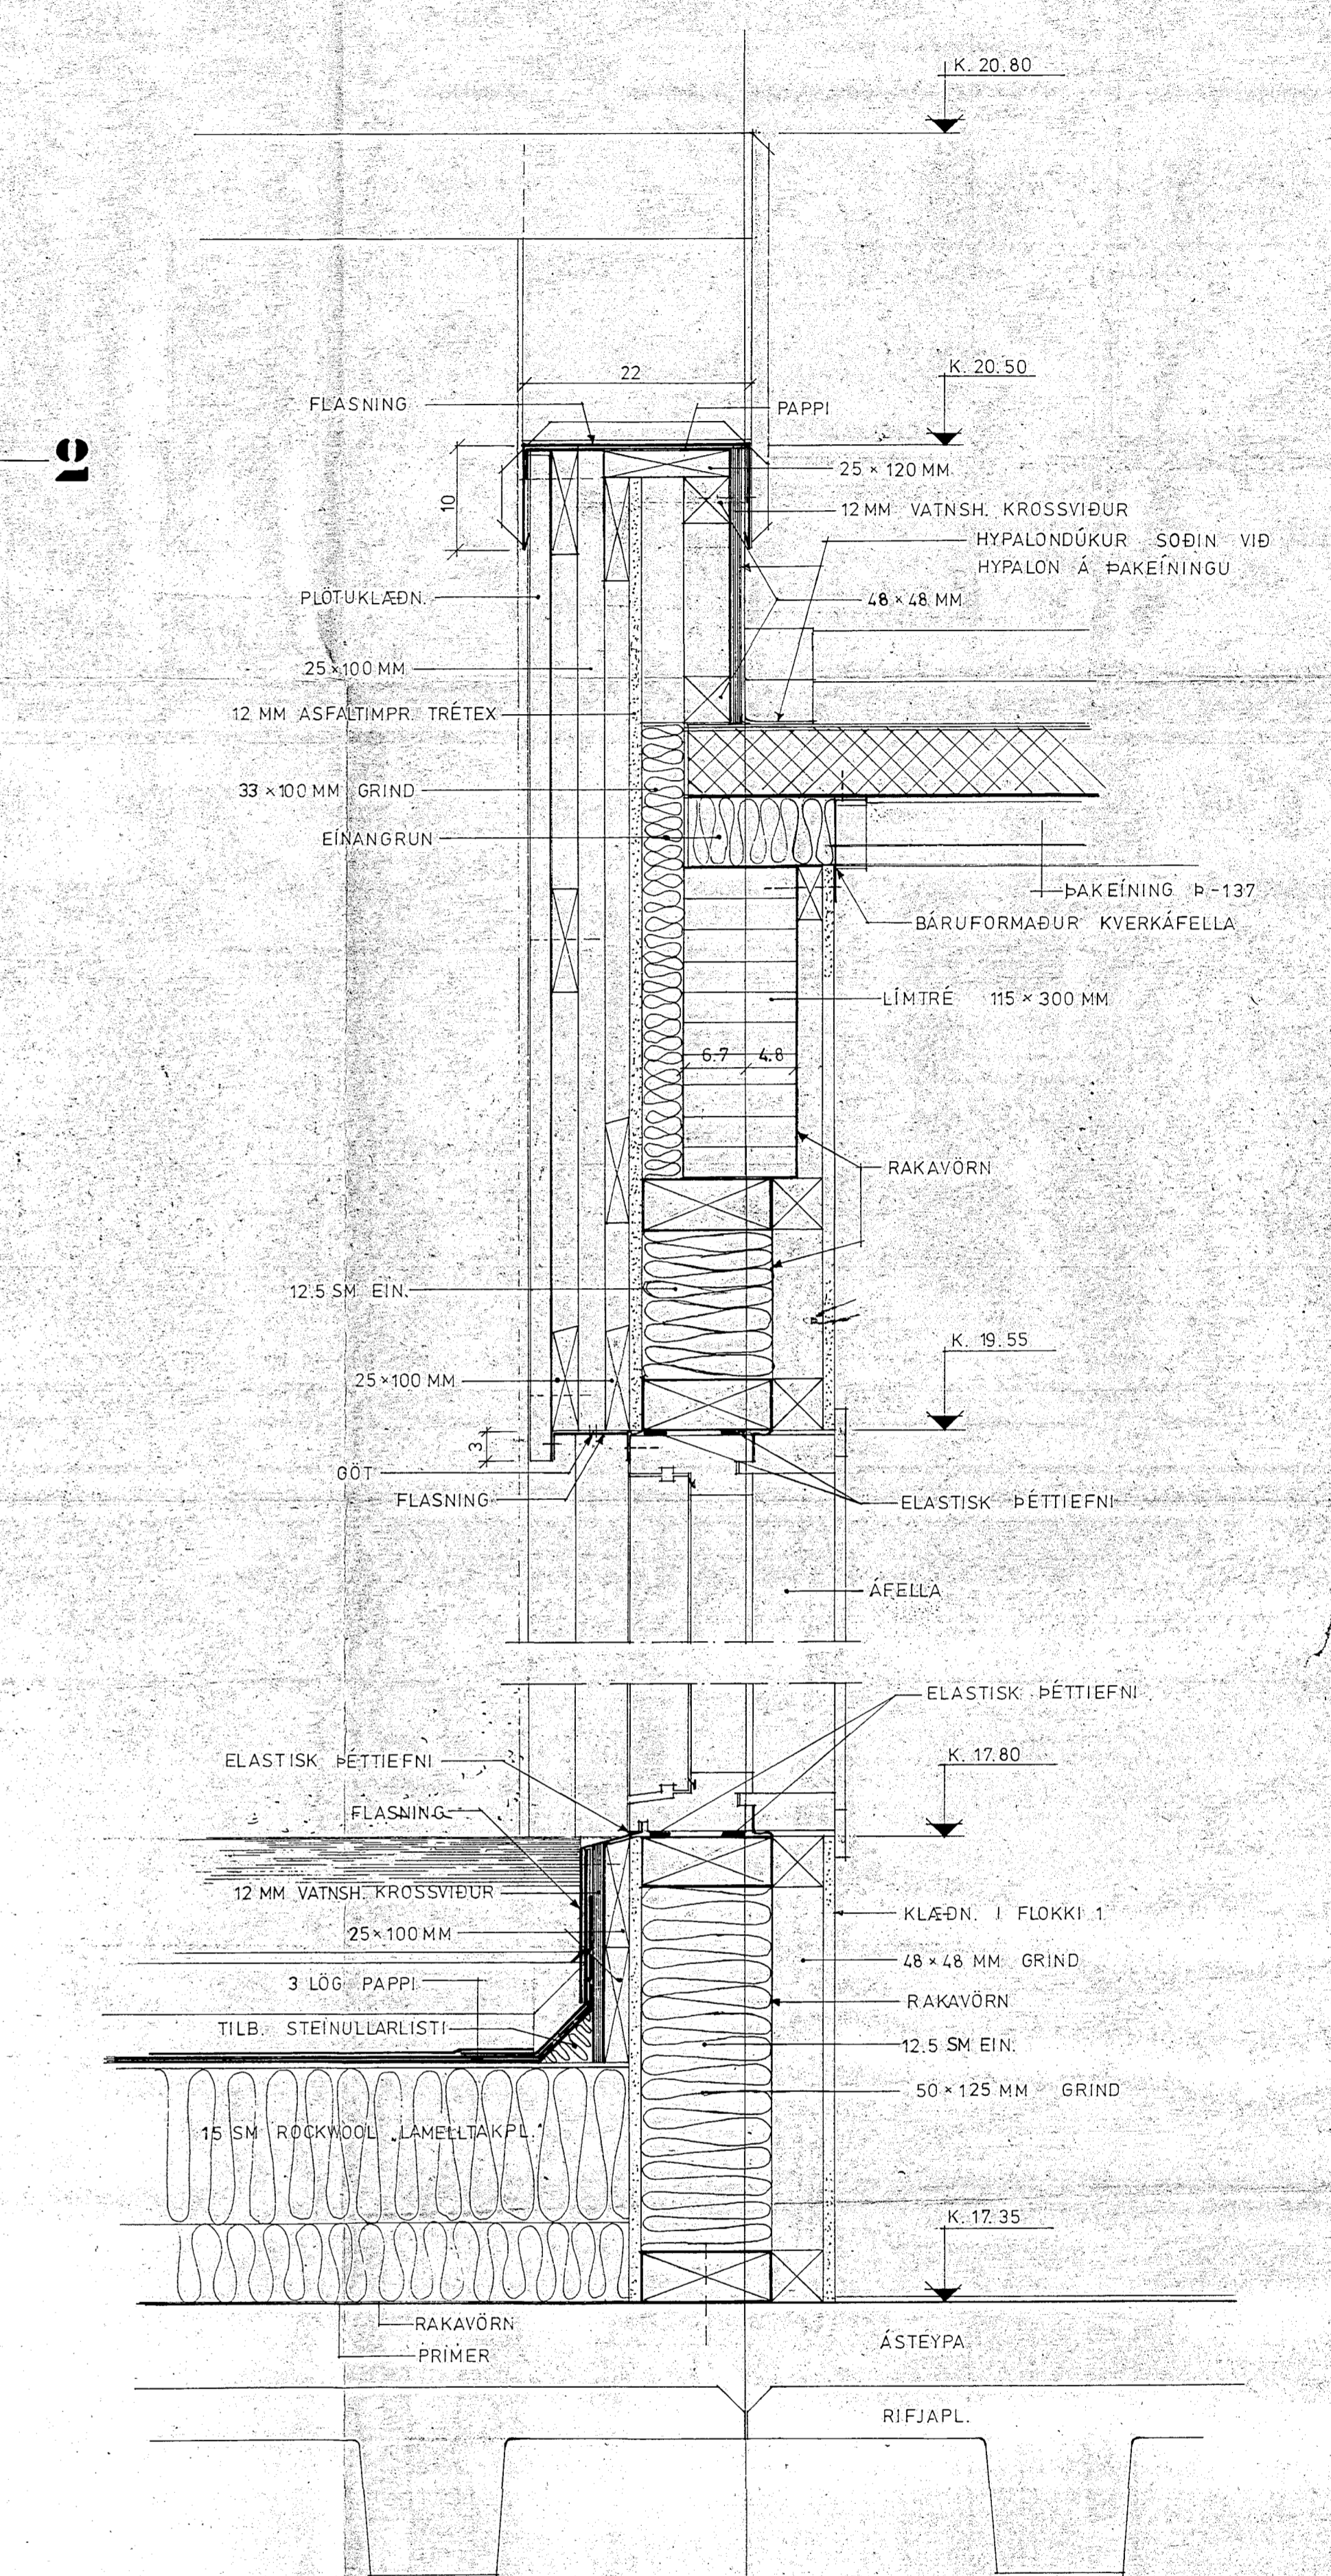