




SNID A1-A1 1:20

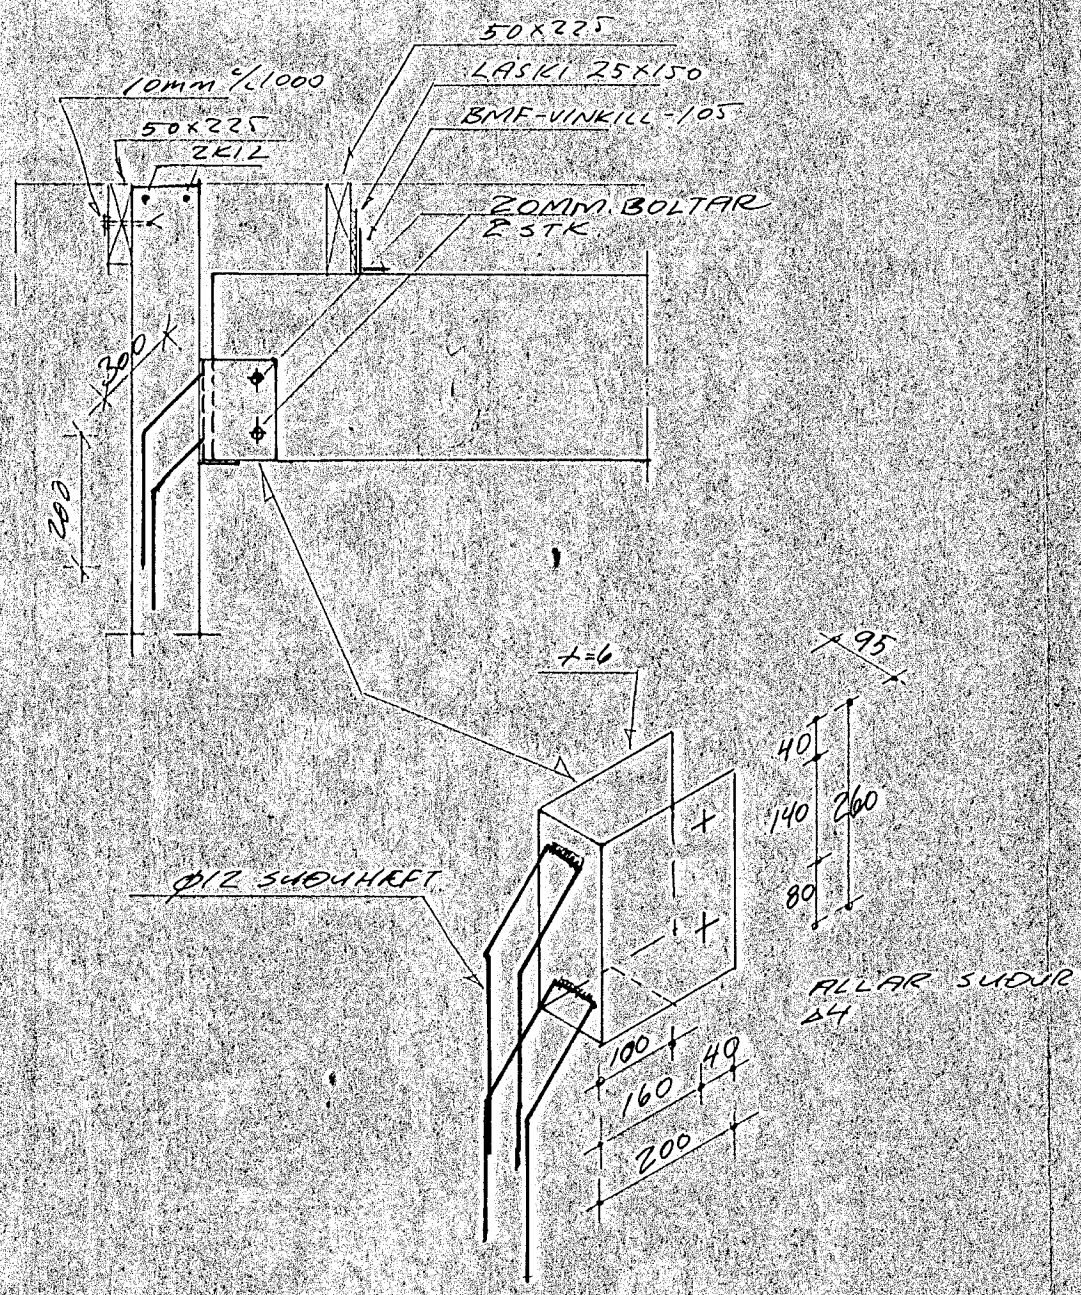


SNID B1-B1 1:20

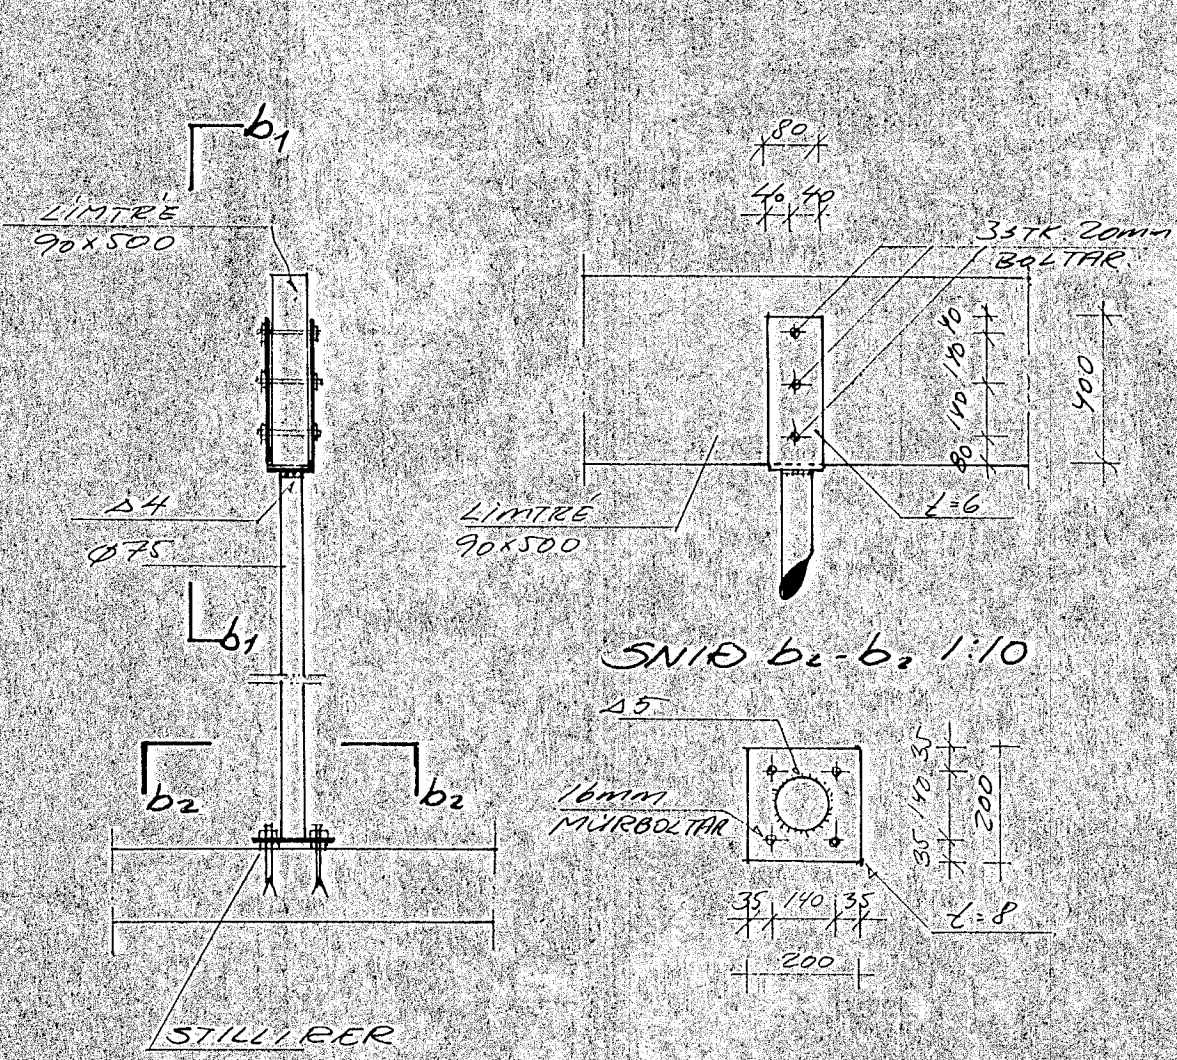


SNID b1-b2 1:10

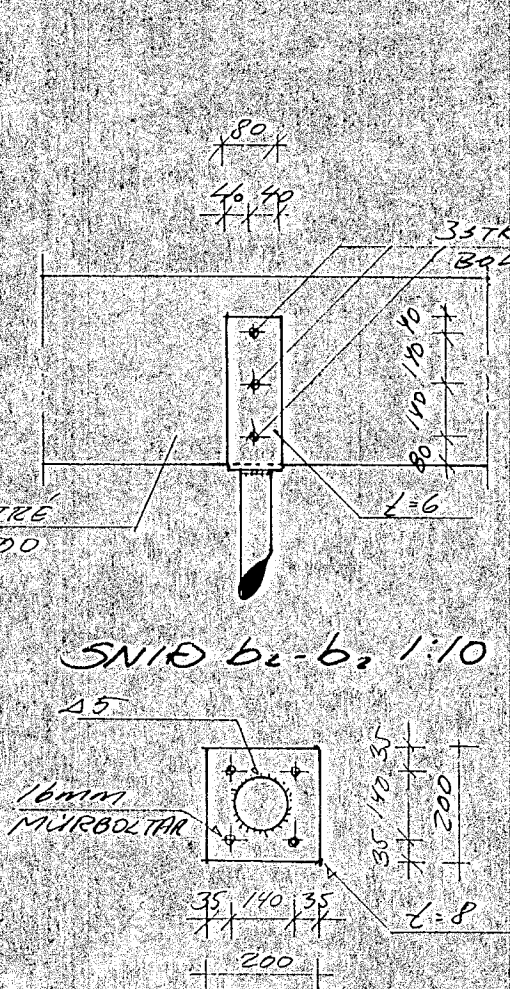


SNID F1-F1 1:20

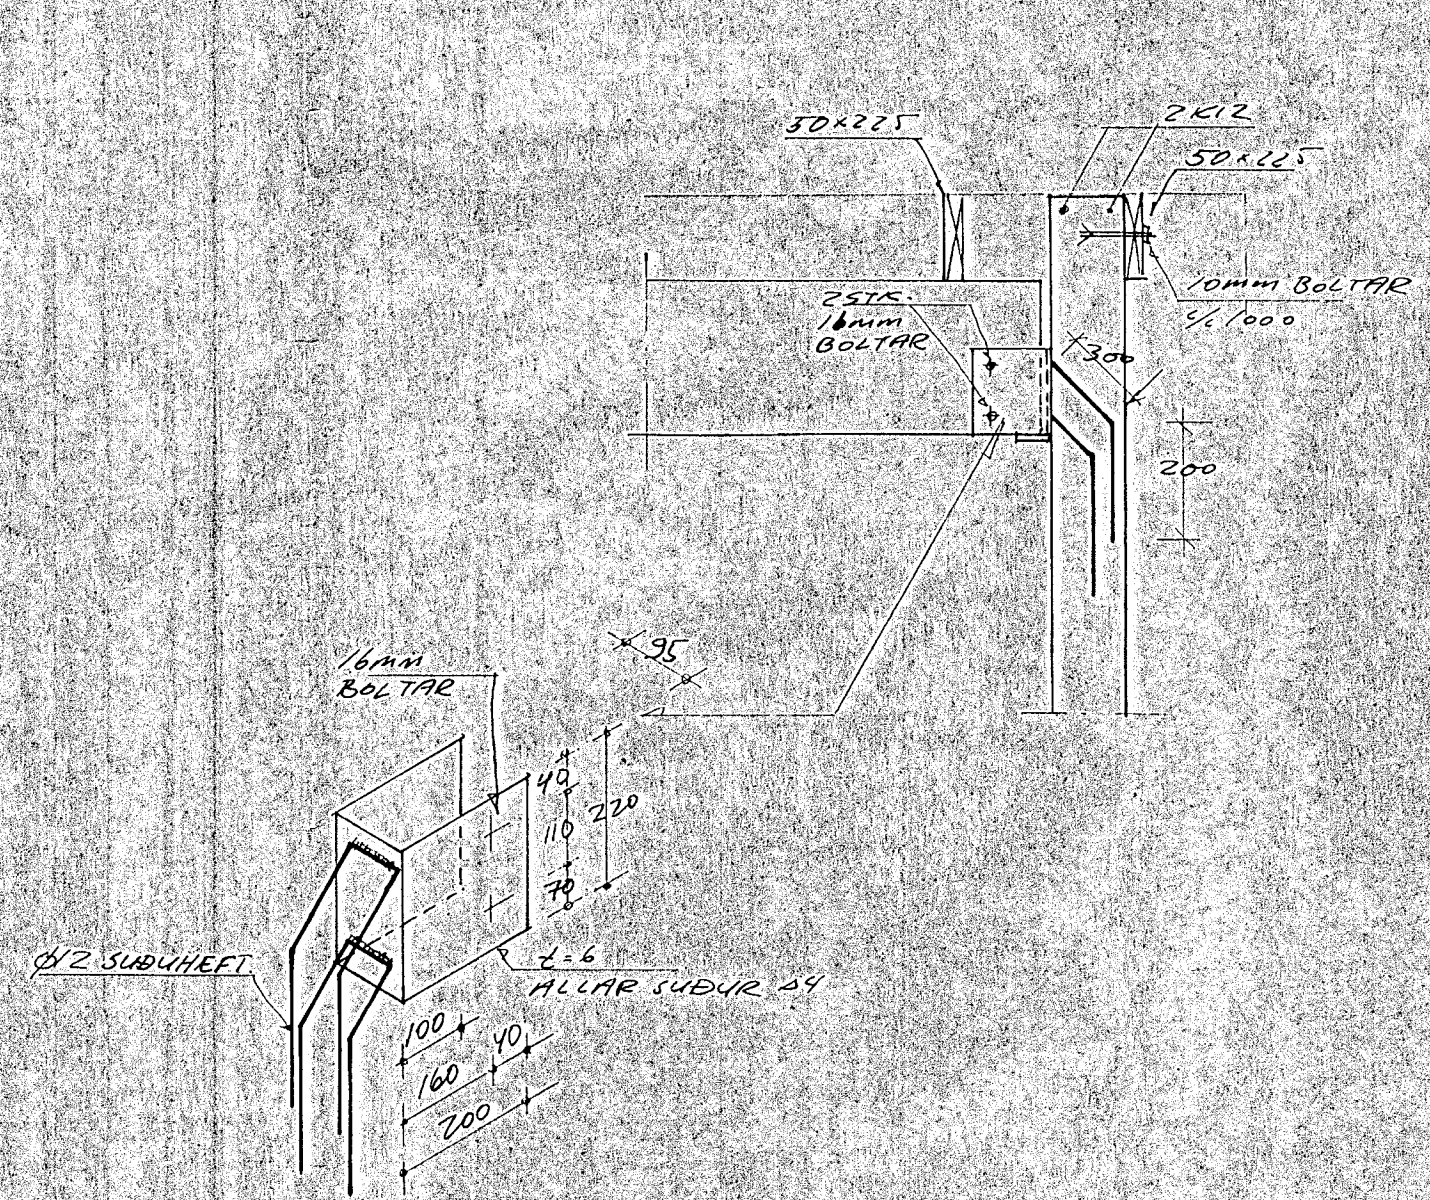


SNID I1-I1 1:20

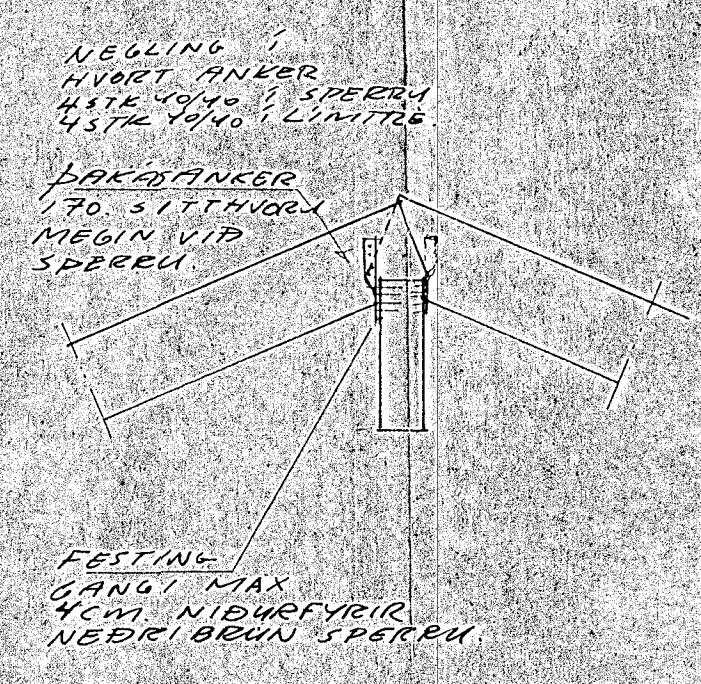


SNID H1-H1 1:20

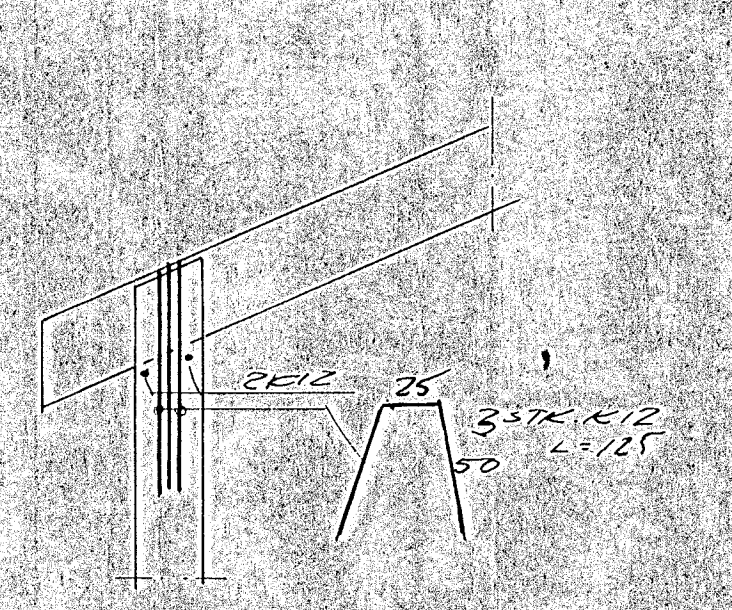


SNID K1-K1 1:20

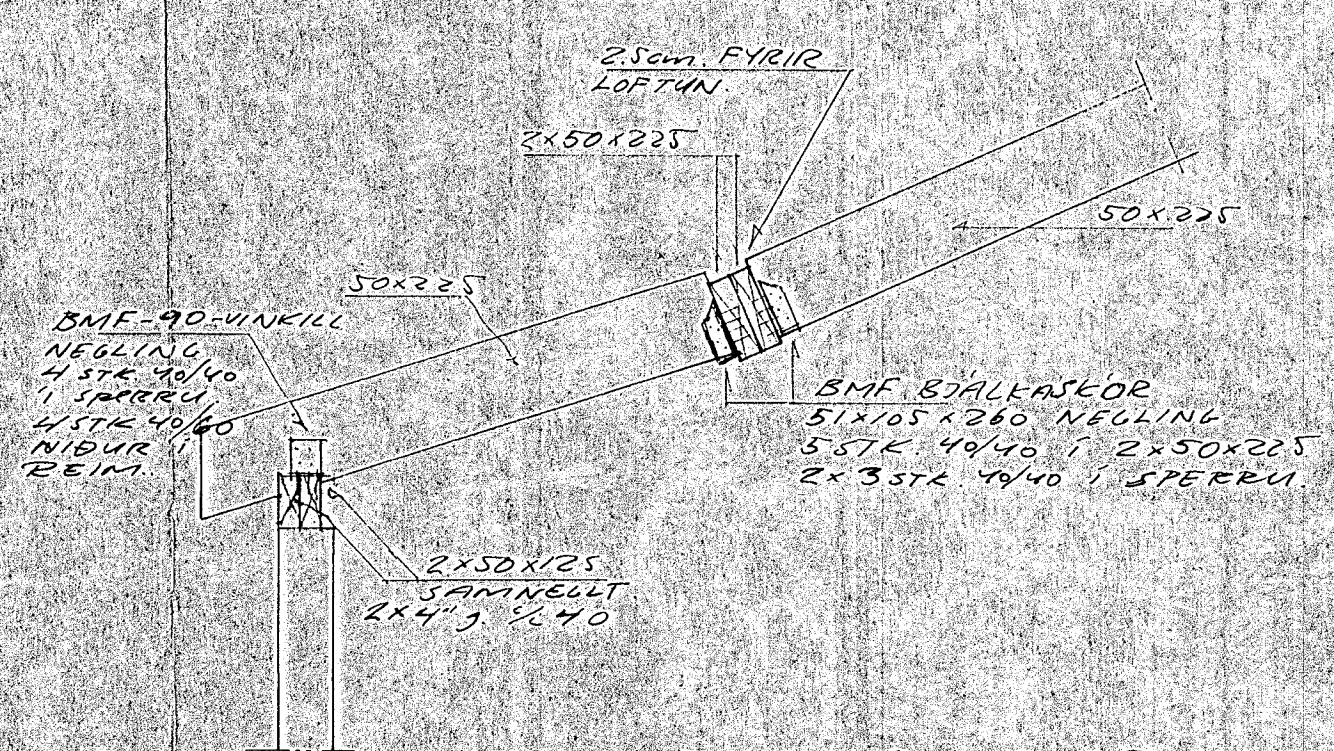


DEILI 2 1:10

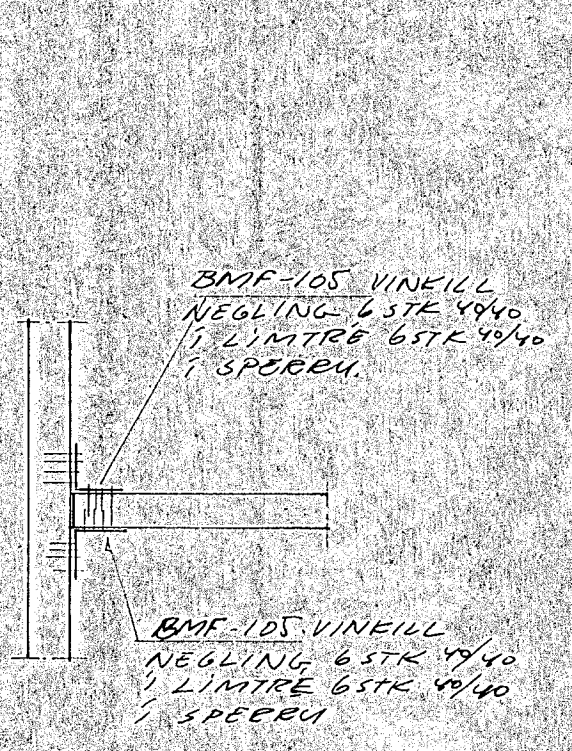



DEILI 3 1:10

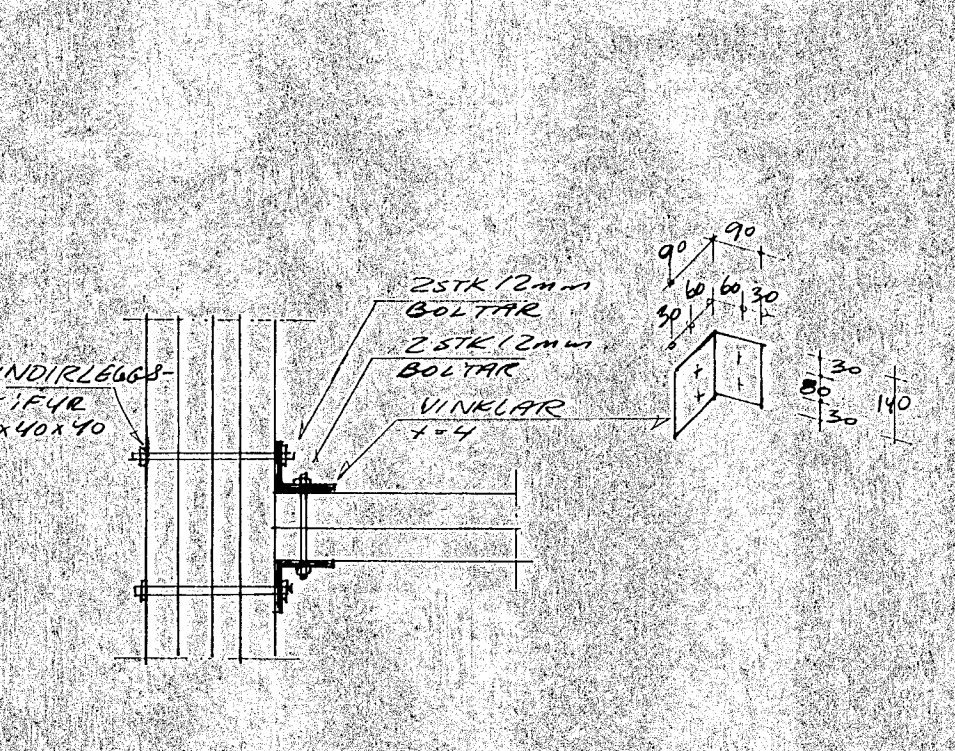

SNID L1-L1 1:20

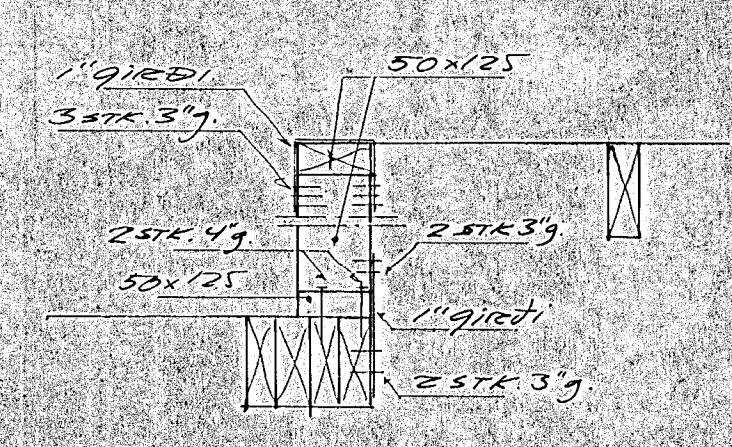

SNID M1-M1 1:20

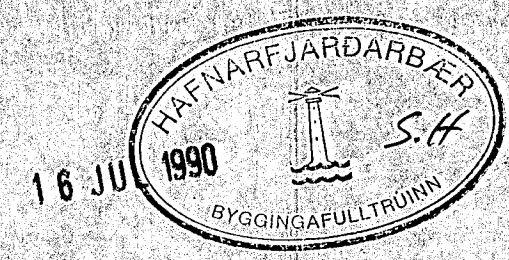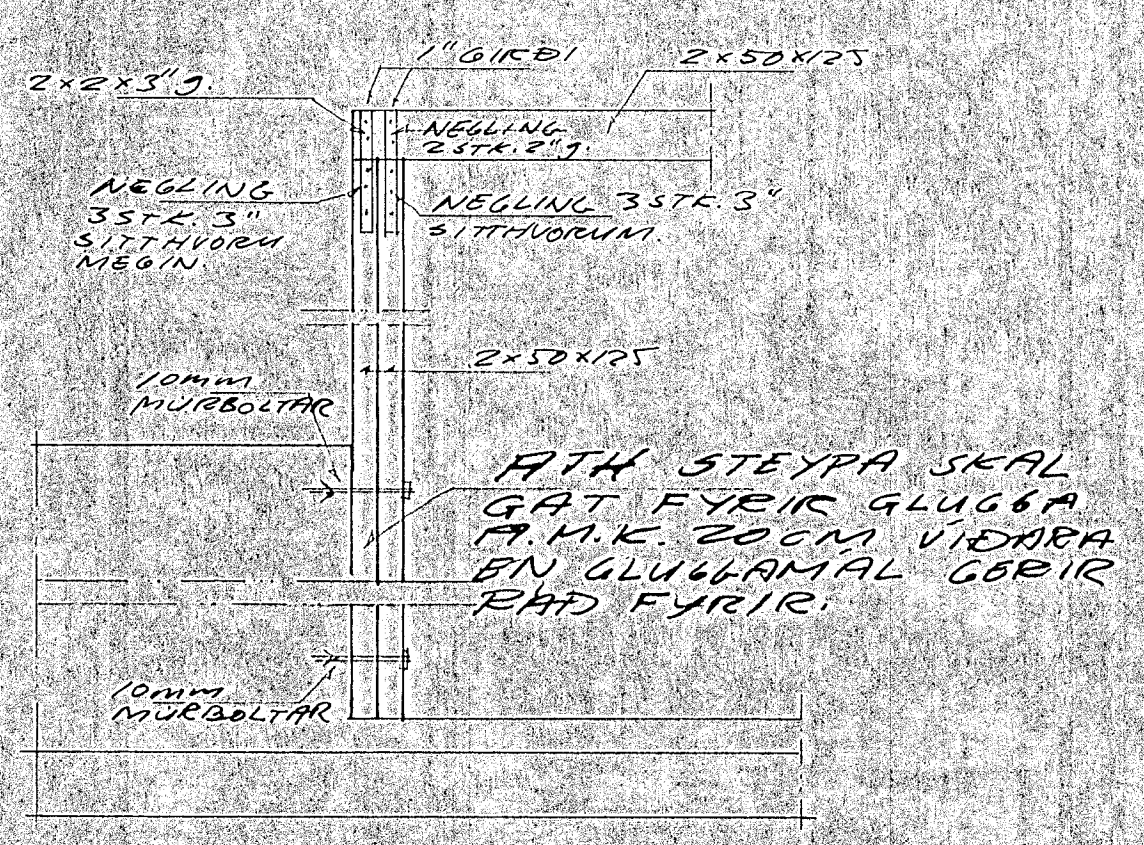

**TEIKNISTOFAN RÖÐULL**  
 ARMULA 36 - 108 REYKJAVÍK - Sími 33950 & 33577

LEKJARGATA 34 REYKJAVÍK  
 Hólastr. lídi.

TEIKN: H  
 REIÐ: H  
 YFIR: H  
 MKV: 1:50

DAGS: Júní 70  
 VERK: 2.22A  
 BLAD: 2.22A

FRAXIÐ SNID HÚS-B