

GRUNNMYND 1:50


SJÁ TEIKN 3.02

SJÁ TEIKN NR. 3.01



SJÁ TEIKN 3.03

SJÁ TEIKN NR. 3.04

SJÁ TEIKN NR. 3.06

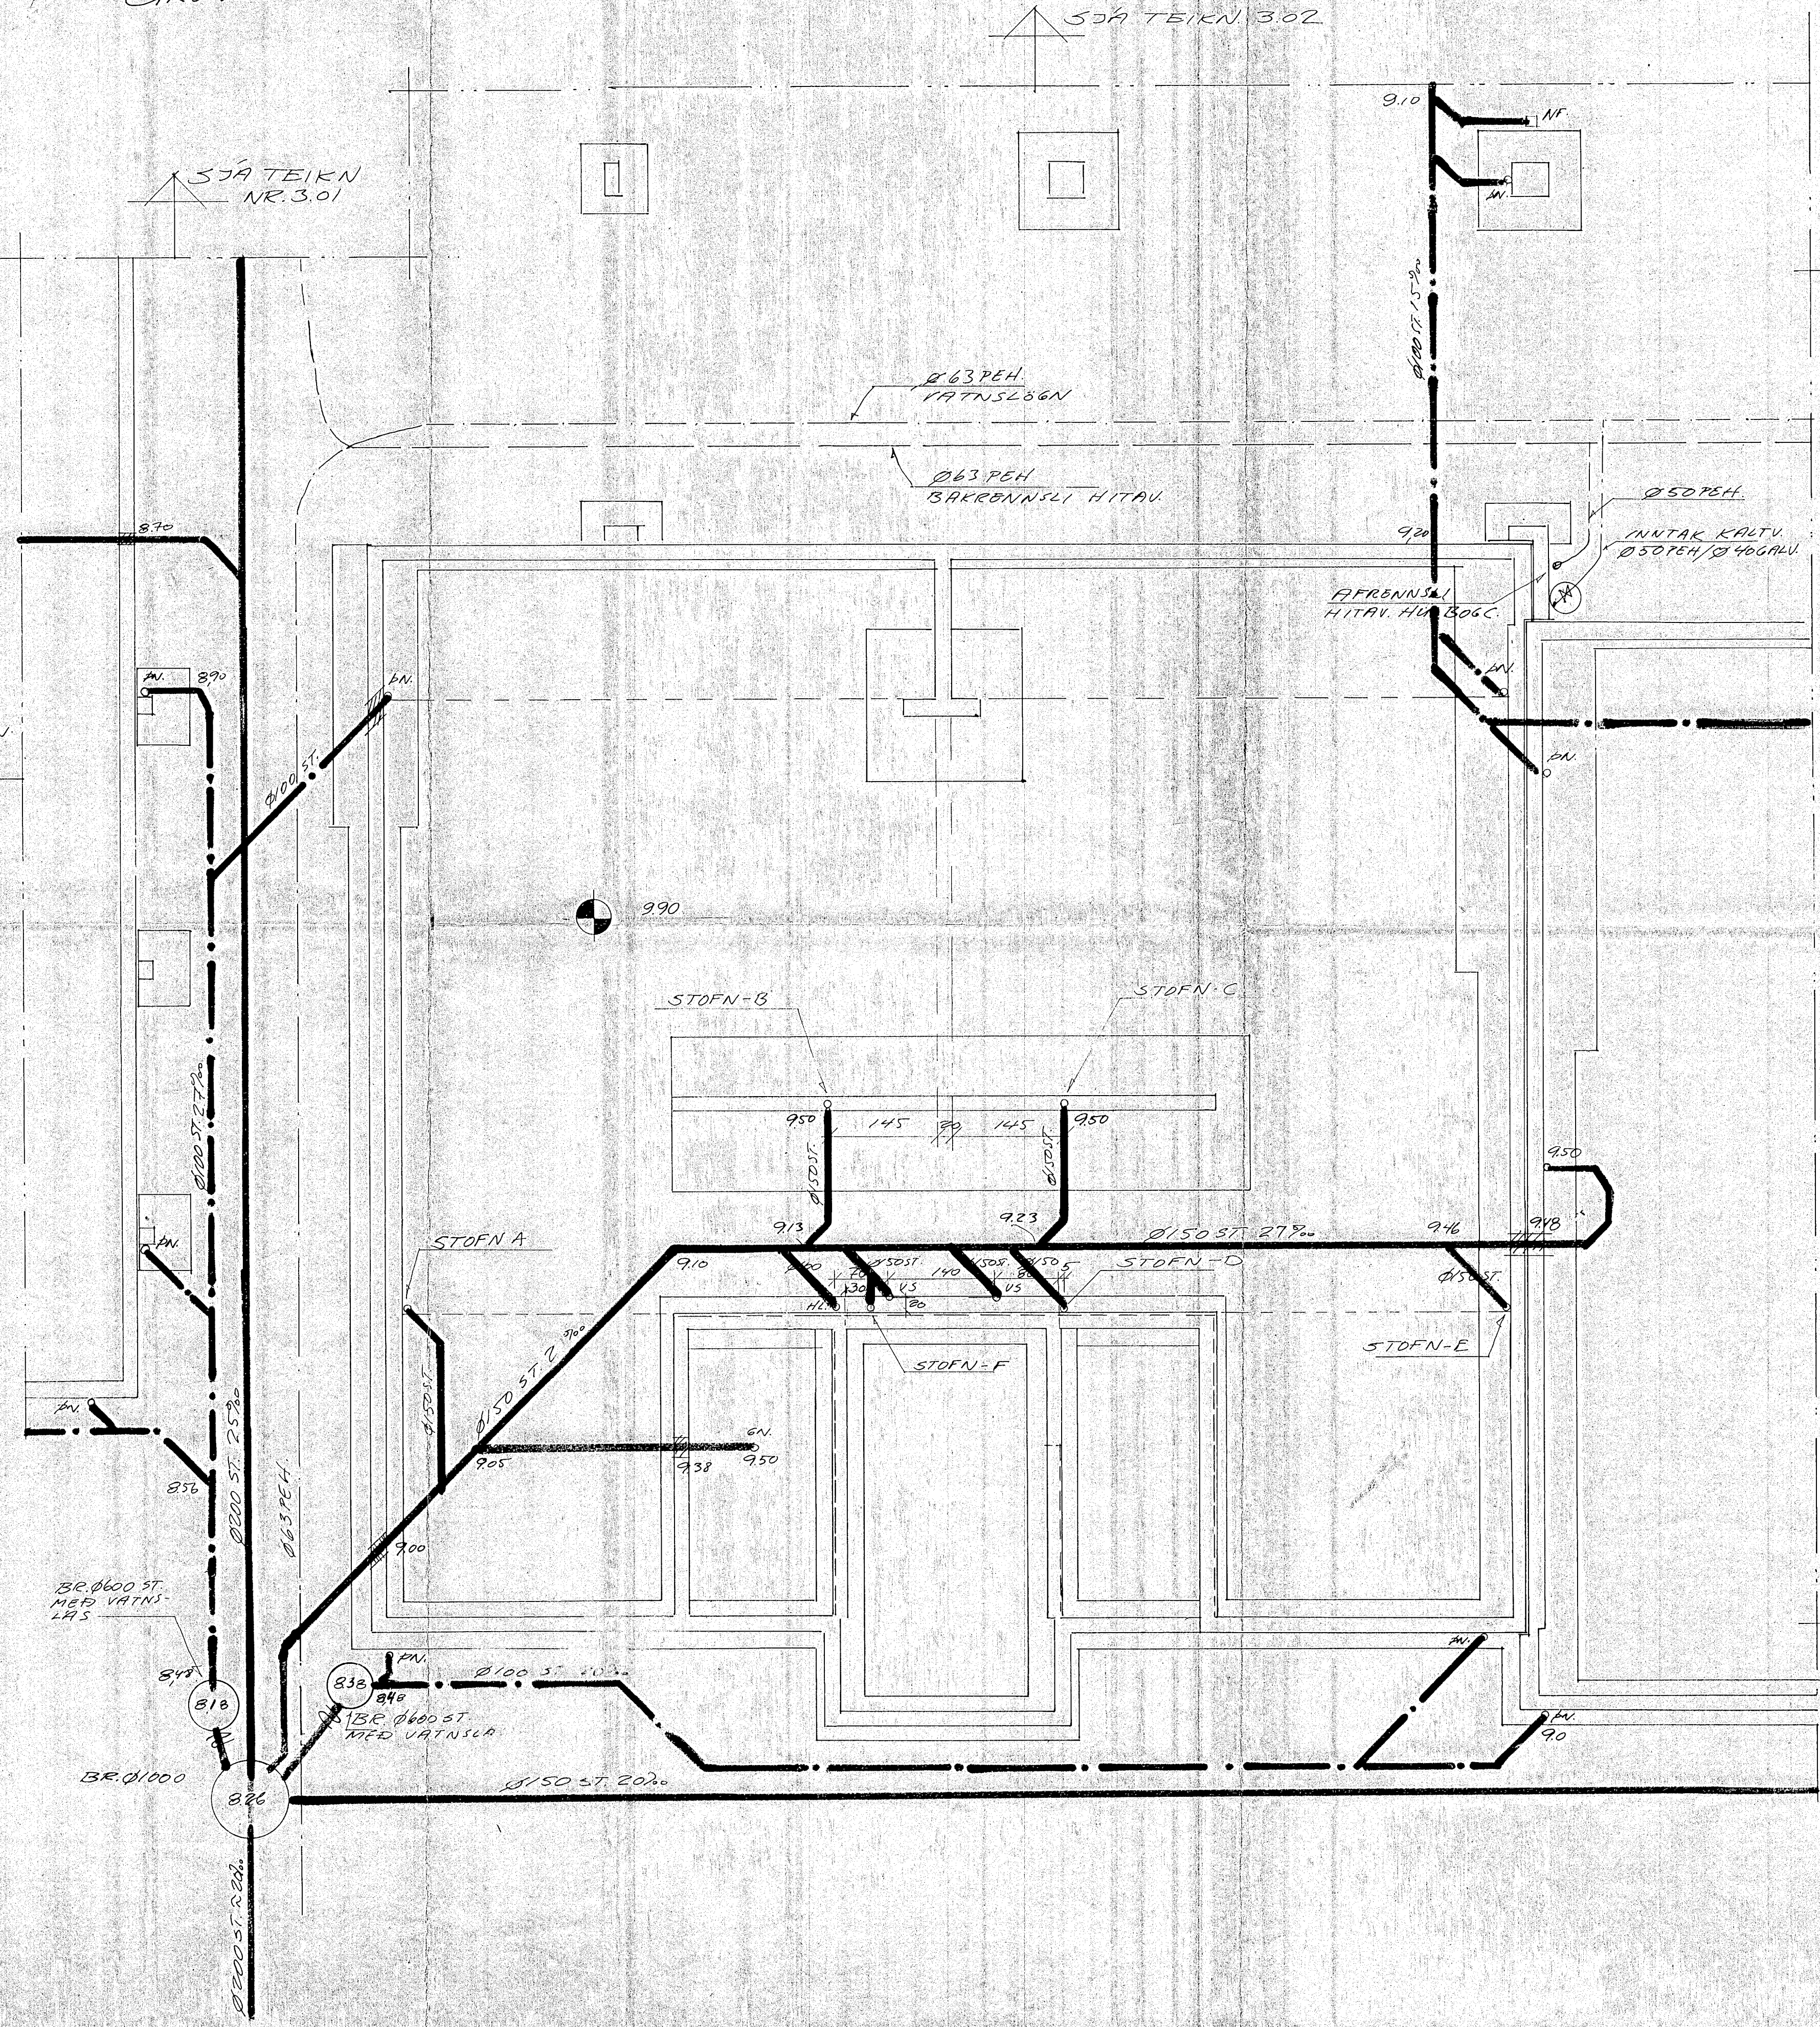

SKÝRINGAR SJÁ TEIKN. 3.01
AFSTÖÐUMYND SJÁ TEIKN 3.01

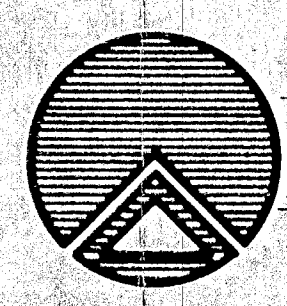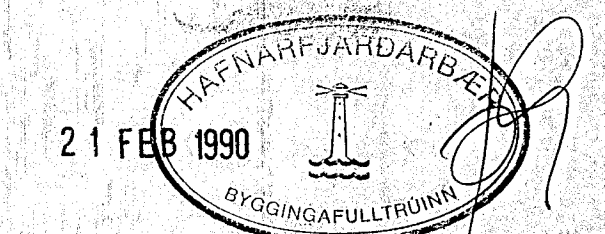

TEIKNISTOFAN RÖDULL
 ARMULA 36 · 108 REYKJAVÍK · SÍMI 33950 & 33577
 LEXJARGATA 34 HAFNARF.
 LAGNIRI GRUNN HÚSS-C

TEIKN	HG	DAGS	FEB. 90
REIKN	H4	VERK.	
VFRF	KL	BLAD	3.05
MKV	1:50		