
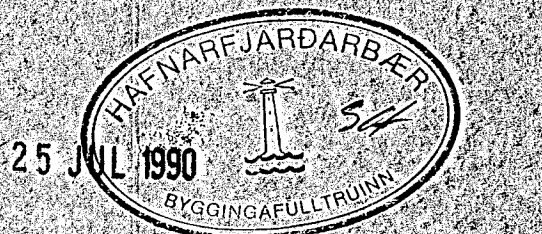
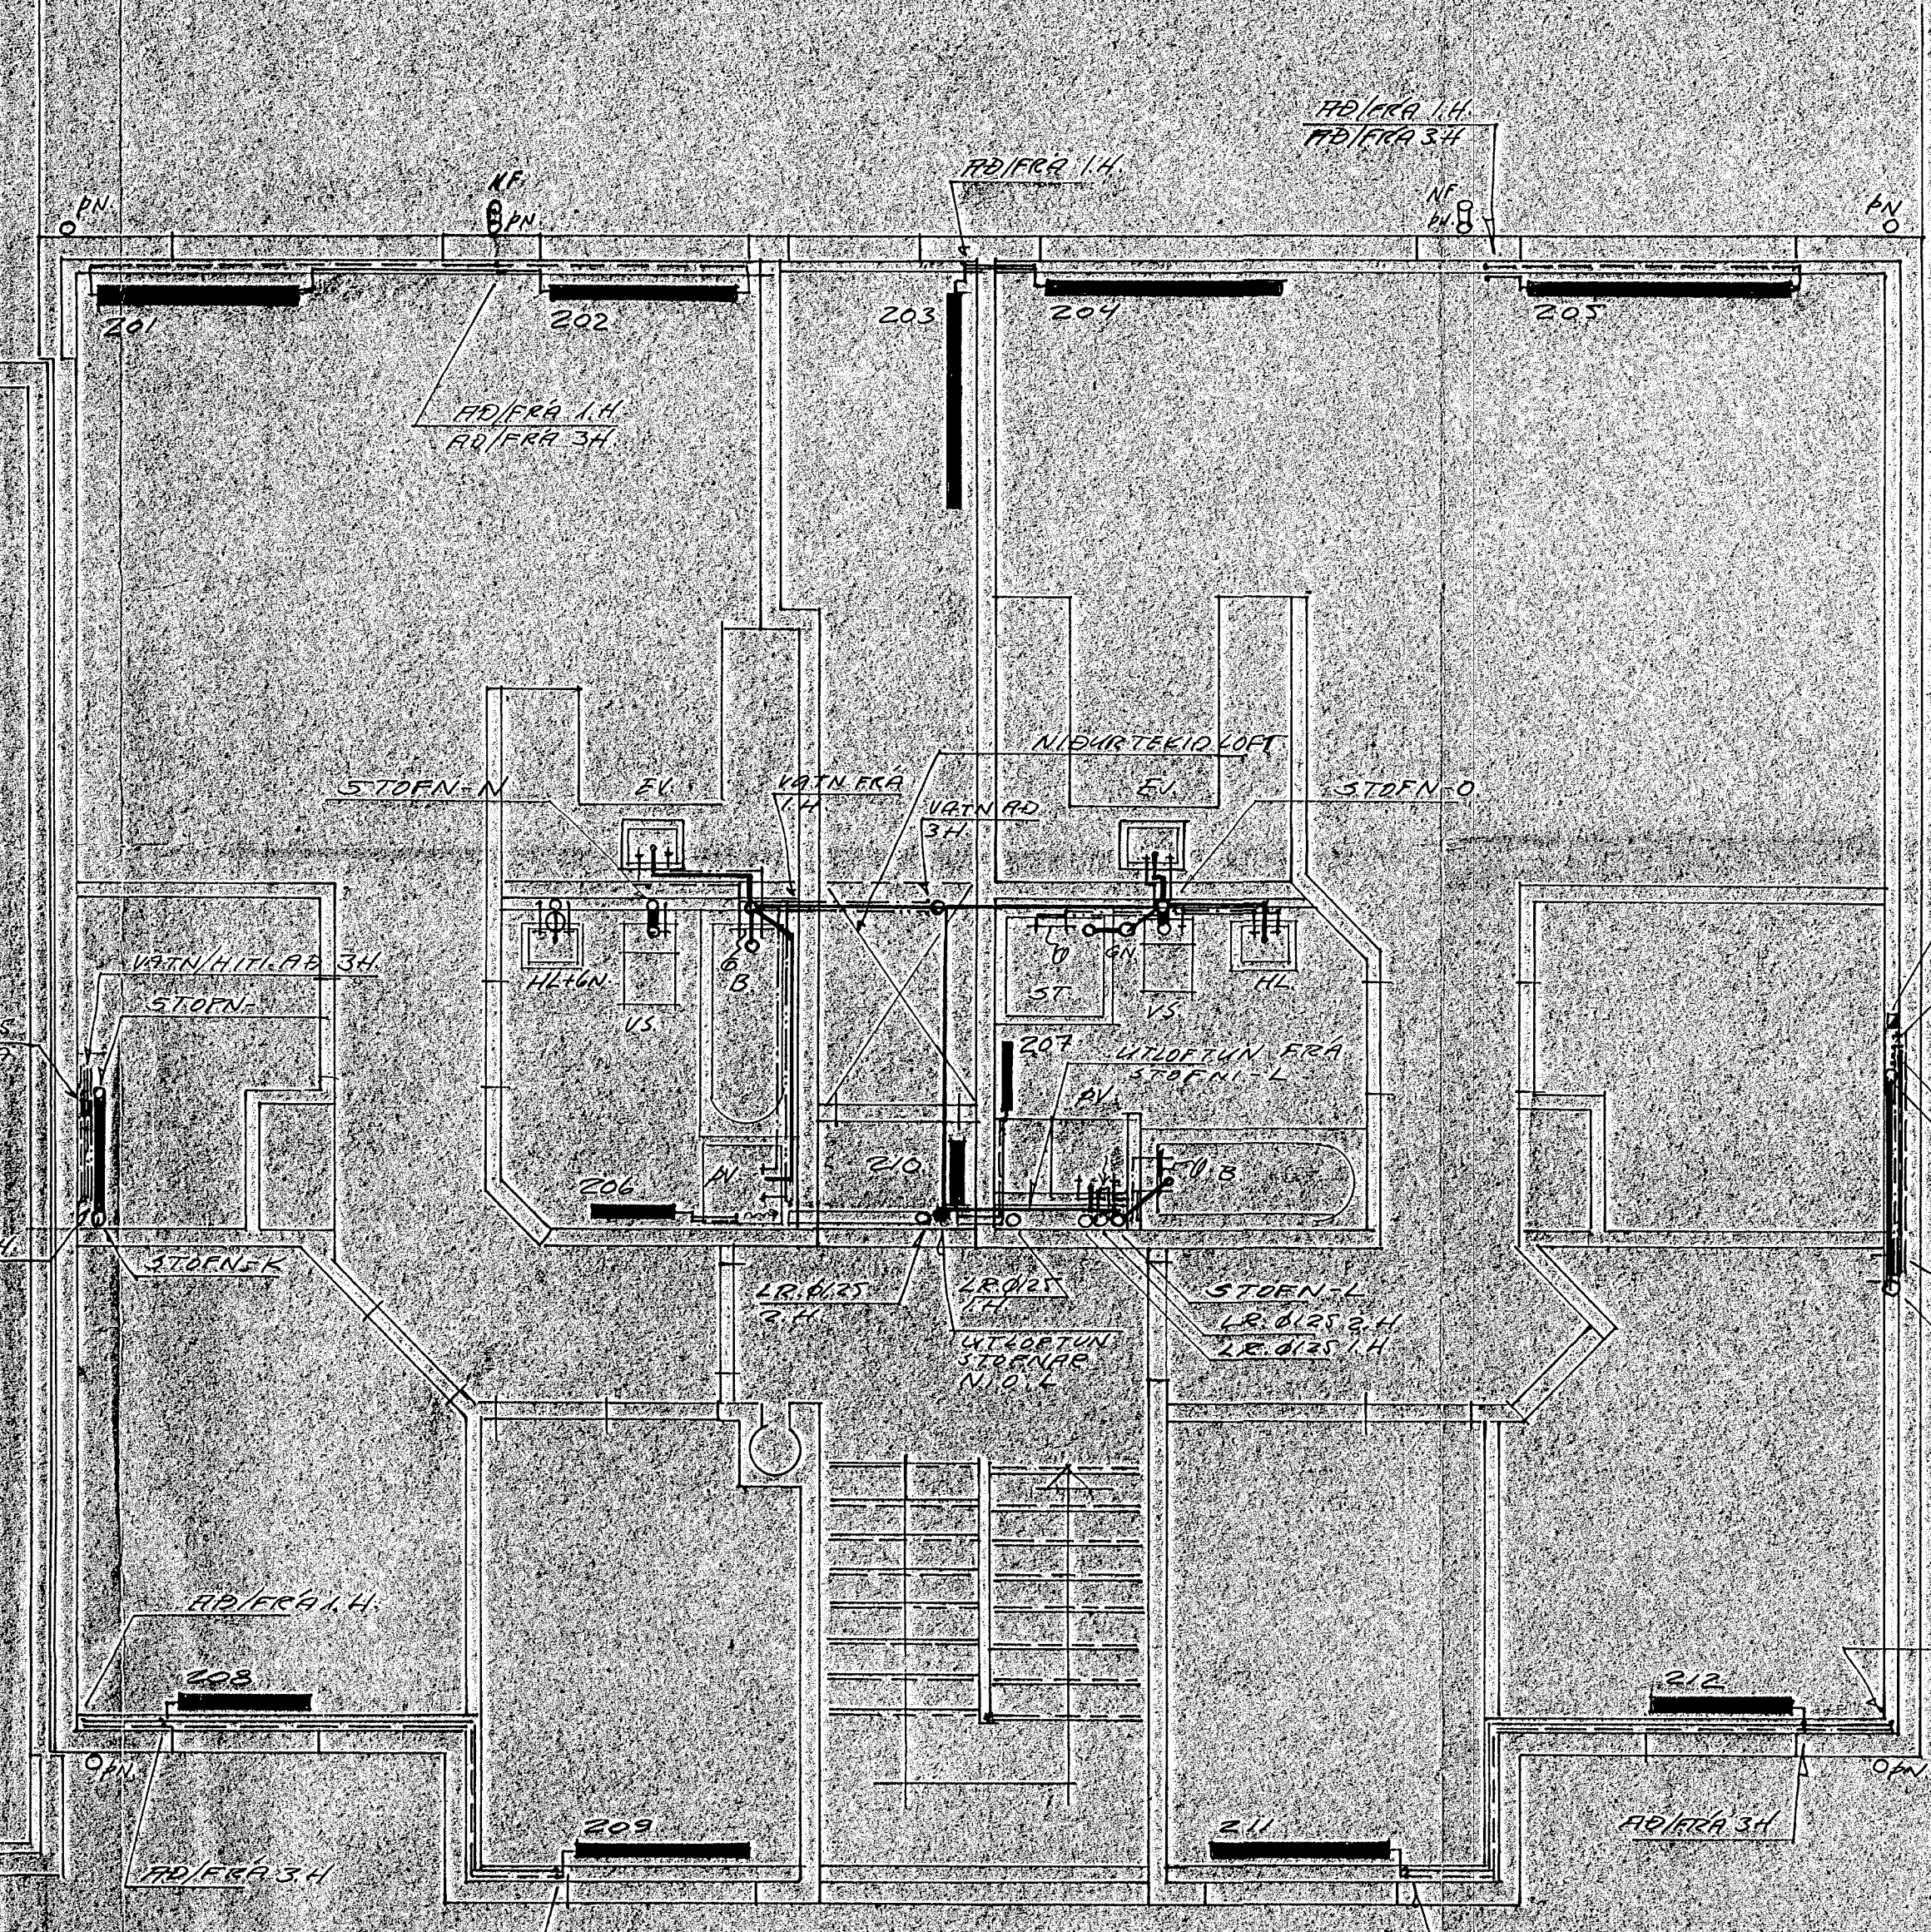


GRUNNMYND 1:50

GRUNNMYND 1:50

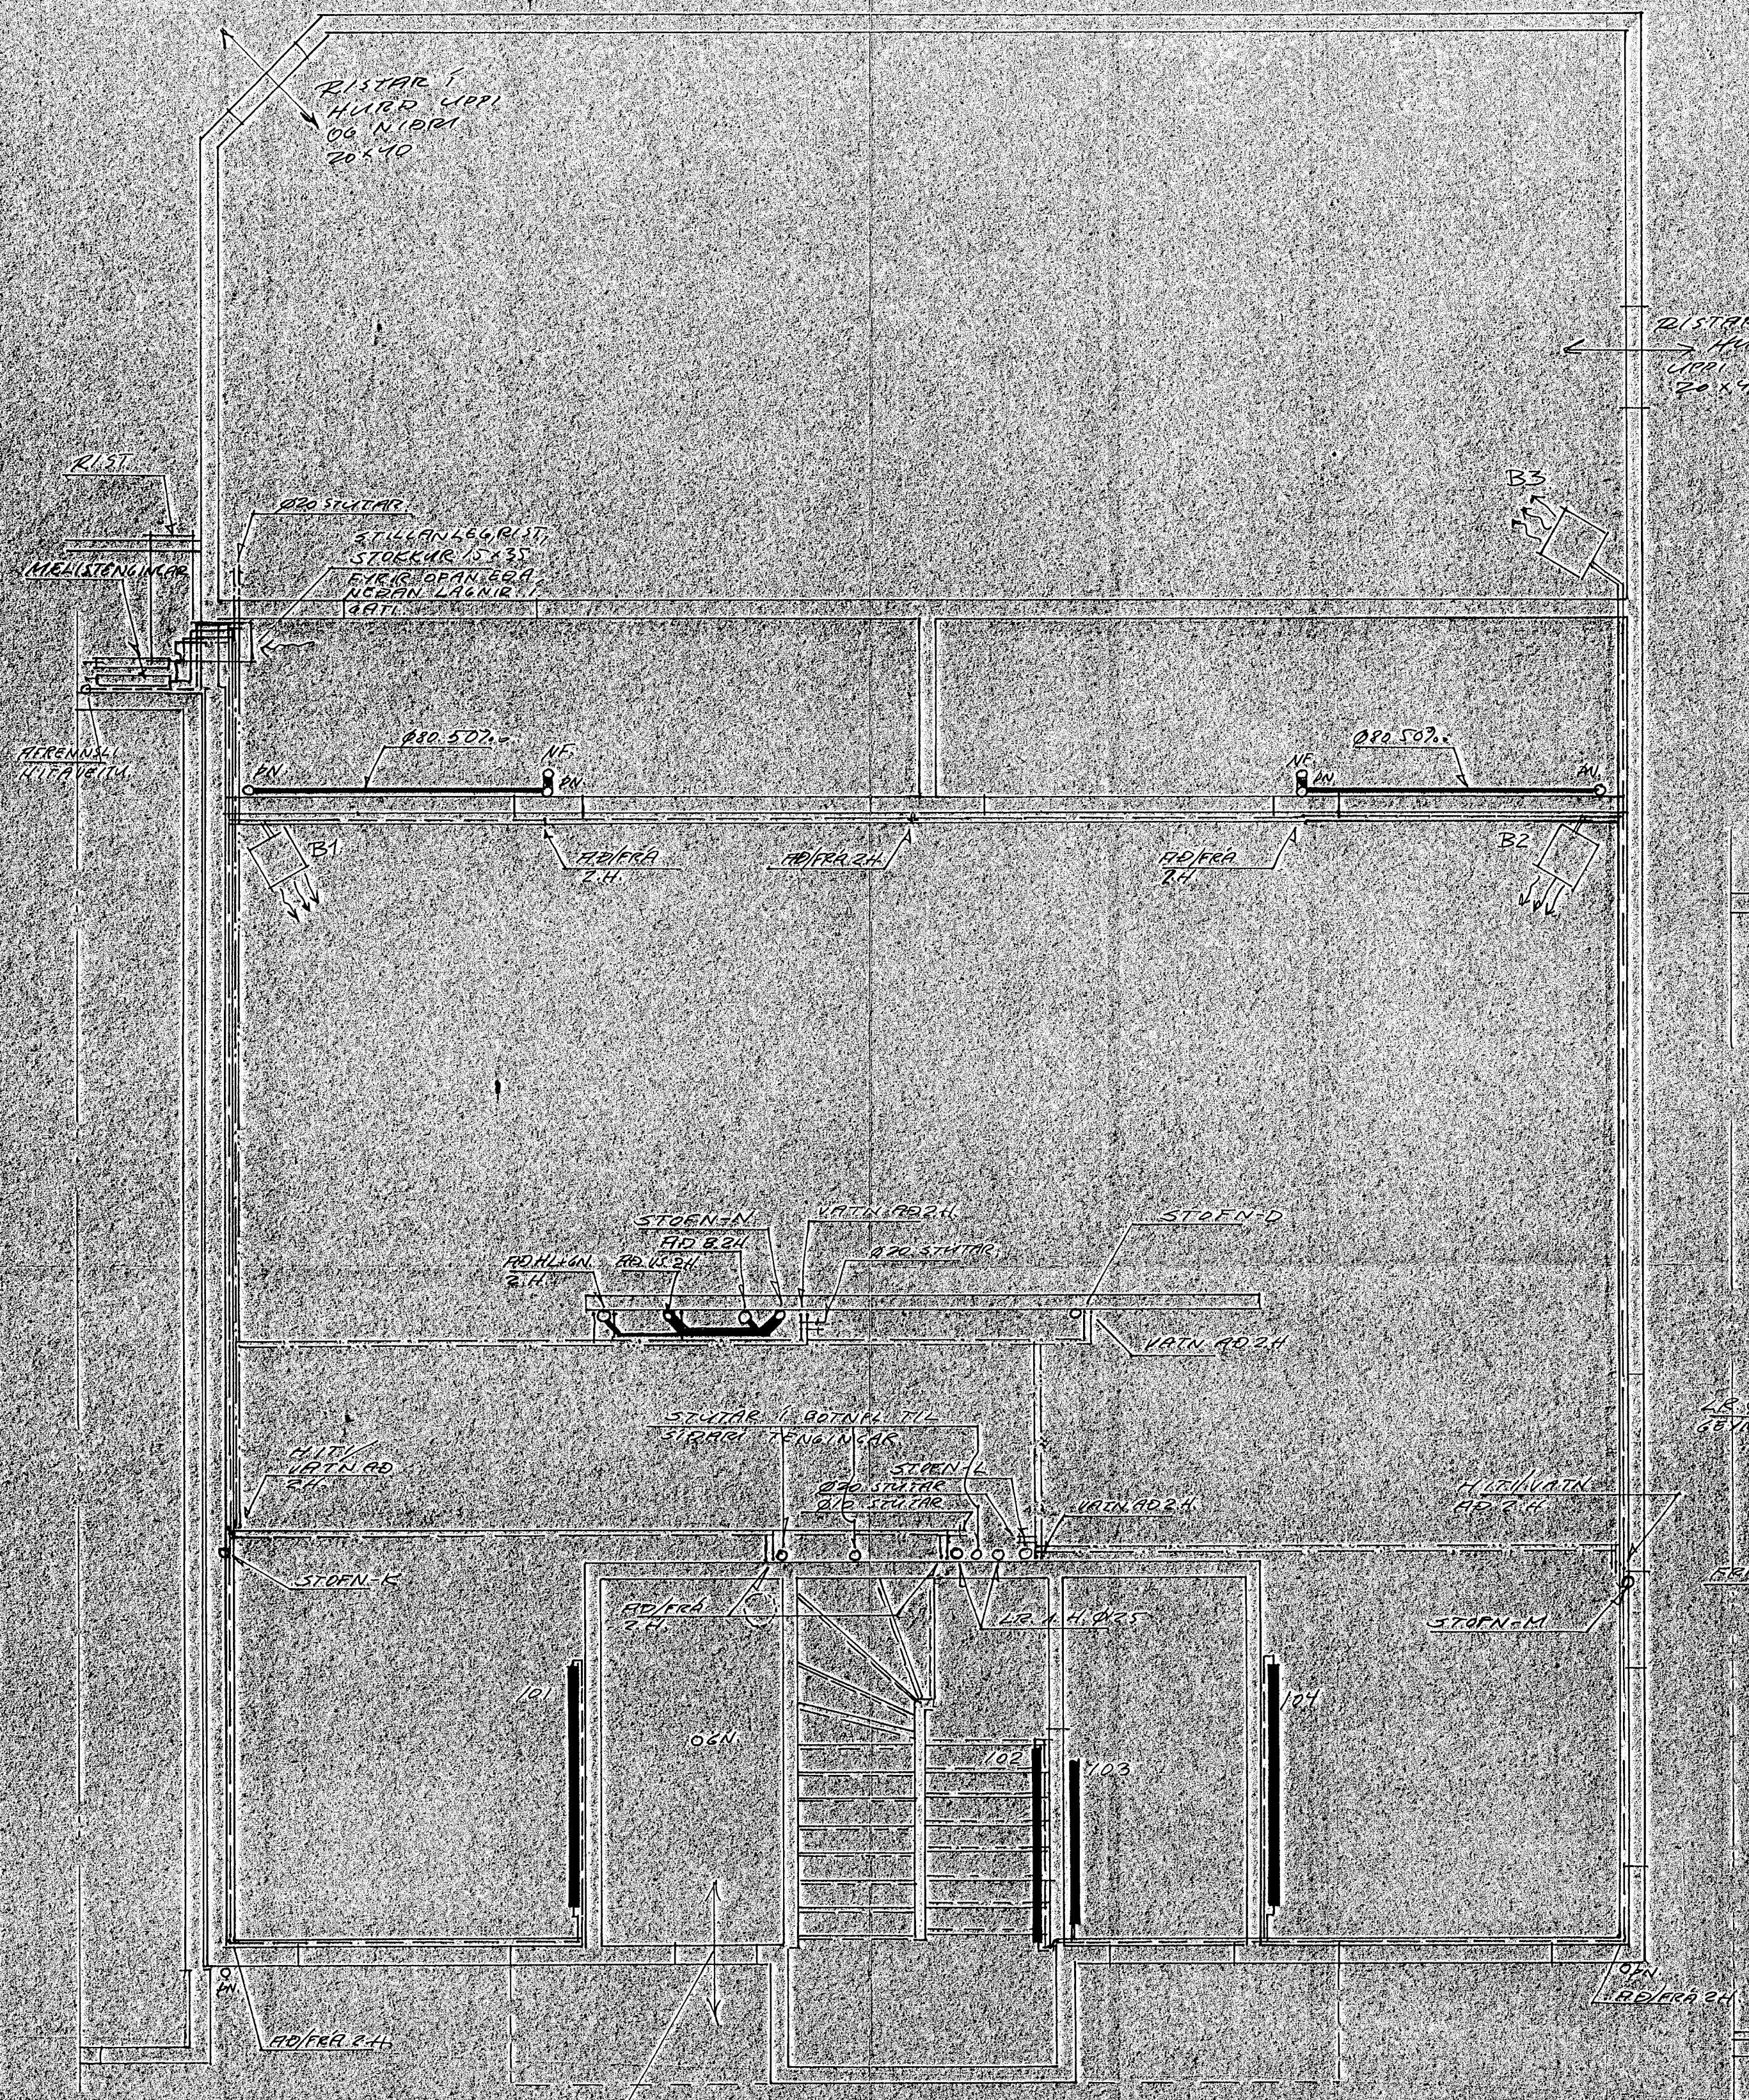

**TEIKNISTOFAN RÖDULL**  
 ARMÚLA 36, 1108 REYKJAVÍK, F.SÍMI 33953 & 33957  
 LÆKJABGATA 34 HAFNAR  
 HÚS-A  
 GRUNNMYNDIR 1 OG 2 HED

TEIKN. H	DAGS. 25.7.90
VERK. H	VERK. H
BLAD. H	BLAD. H
MNV. 1:50	301A

*Hilmar Gunnarsson*