
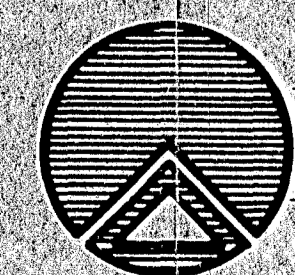
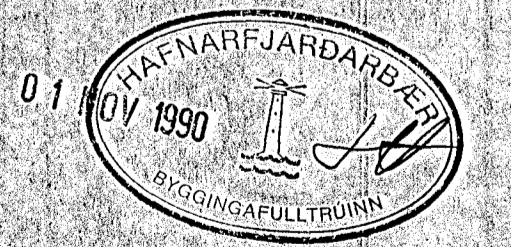


GRUNNMYND 1:50

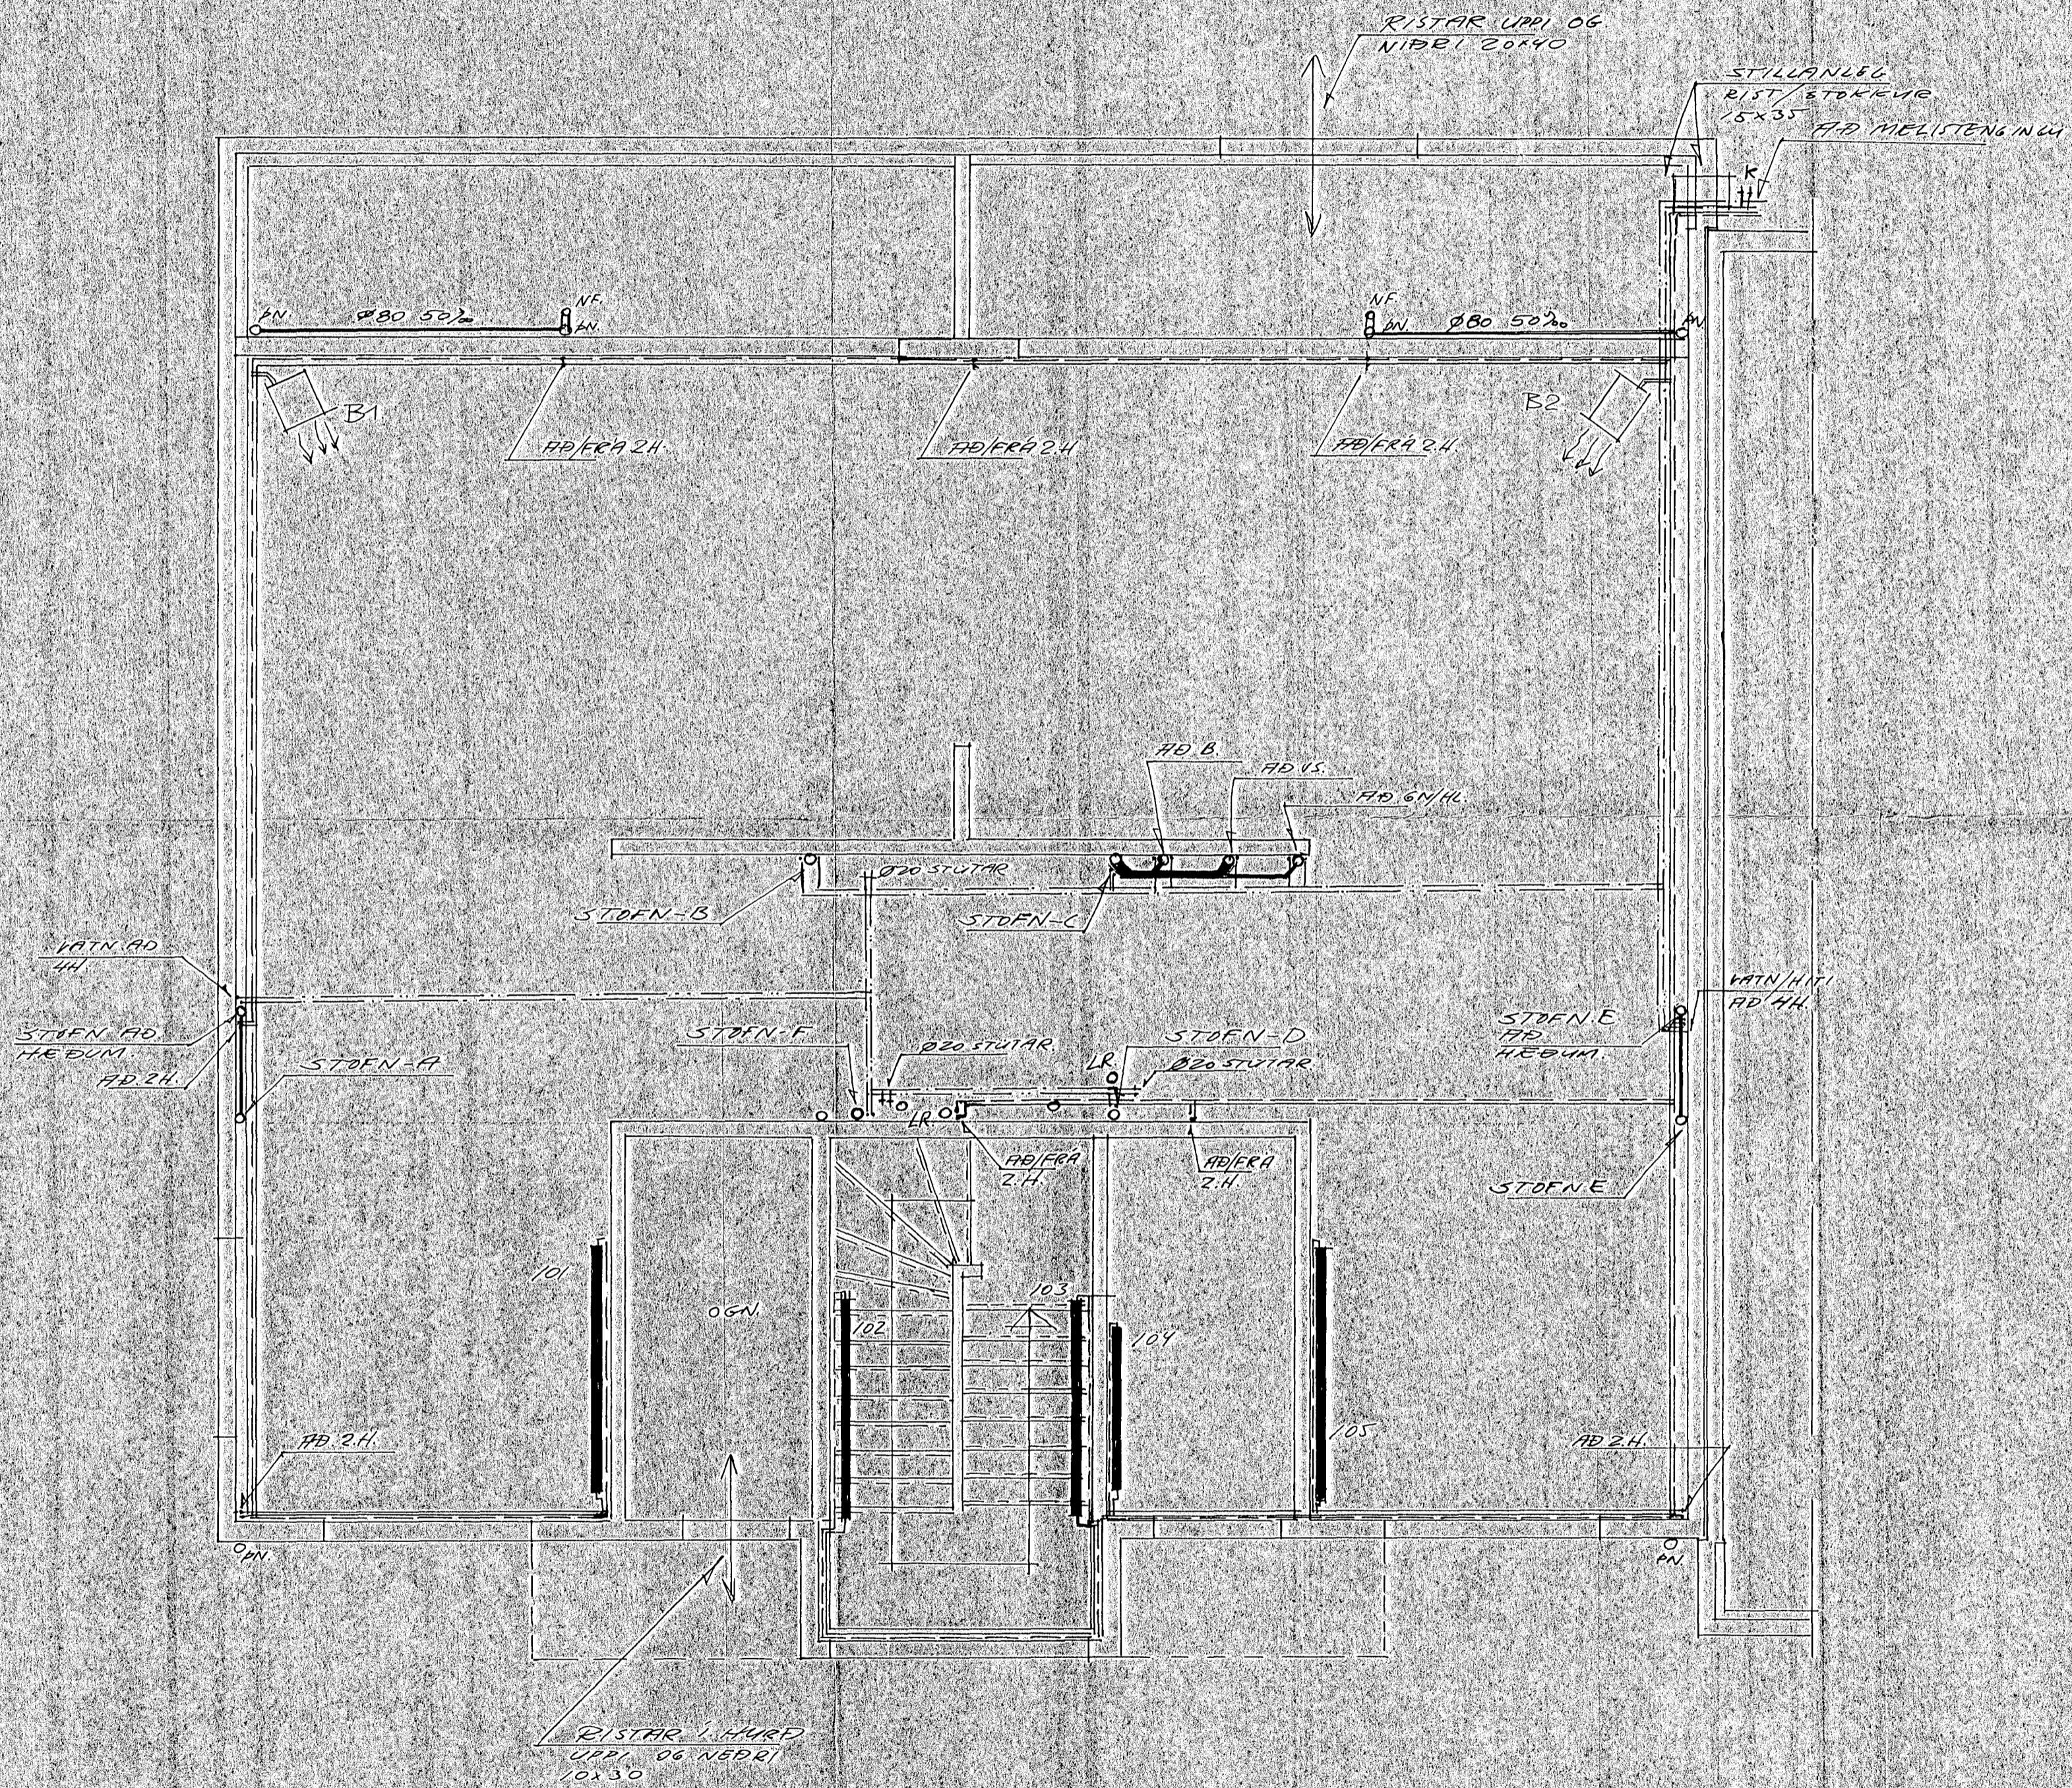

**TEIKNISTOFAN RÓDULL**  
 ARMULA 36-108 REYKJAVÍK - SÍMI 33990 & 33577  
 LIEKJARGATA 34 HAENAFJÖRÐUR  
 HÚS-C  
 GRUNNMYND 1.H.

TEIKN. <i>RG</i>	DAGS. <i>OCT. 90</i>
REYK. <i>RG</i>	VERK.
YFIR. <i>RG</i>	BLAÐ. <i>301C</i>
MÁL. <i>1:50</i>	
<i>Helgi Gunnarsson</i>	