
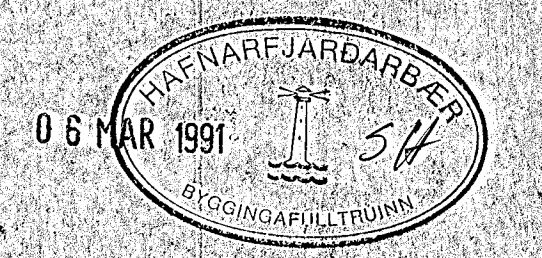


GRUNNMYND 1:50

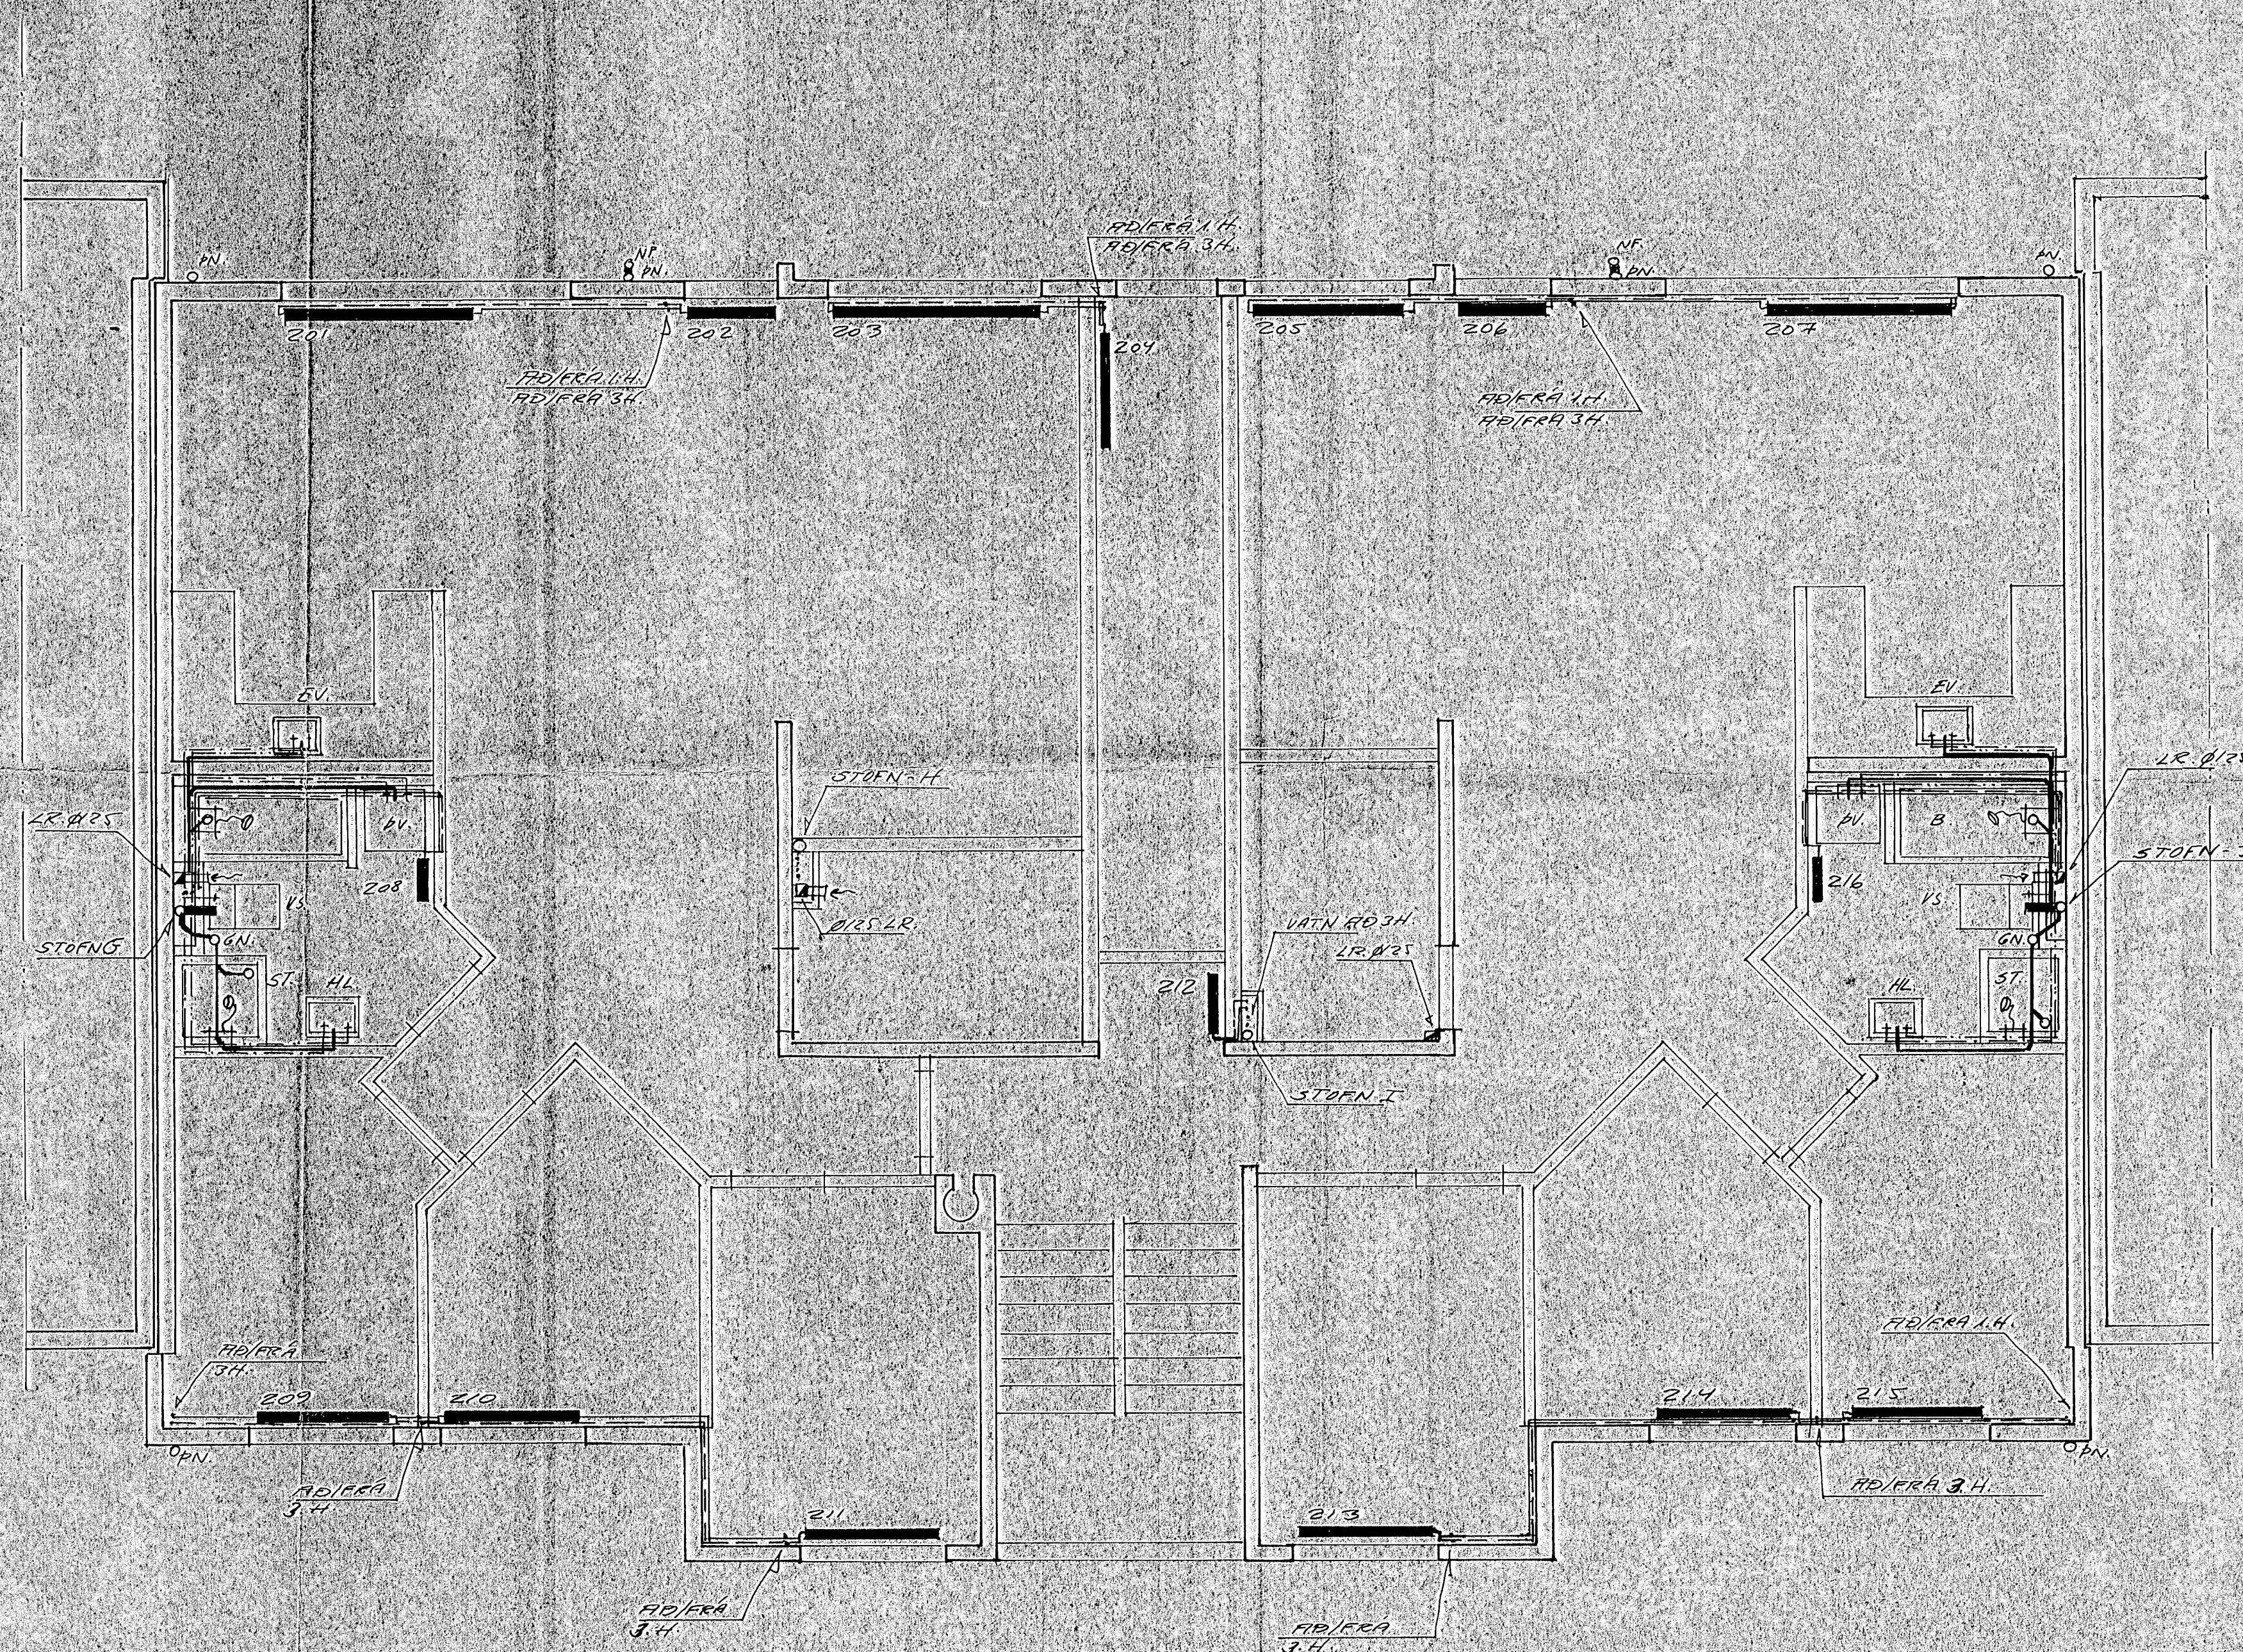

**TEIKNISTOFAN RÖDULL**  
 ARMULA 36 • 108 REYKJAVÍK • SÍMI 33950 & 33577

LEKJARGATA 34 HAFNARF  
 HUS-B  
 GRUNNMYND LAGNA 2.H.

TEKNI	46	DAGS	Agust 82
REKNI	46	VERK	
YFIR	46	BLAD	302B
MKY	1:50		

*[Signature]*