
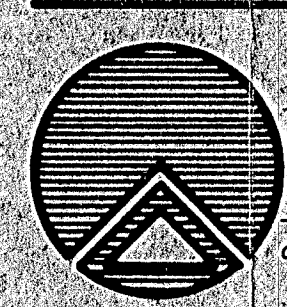
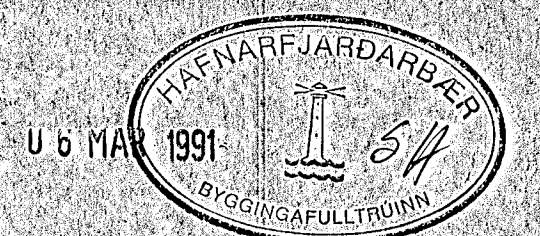


GAUMING

GRUNNMYND 1:50

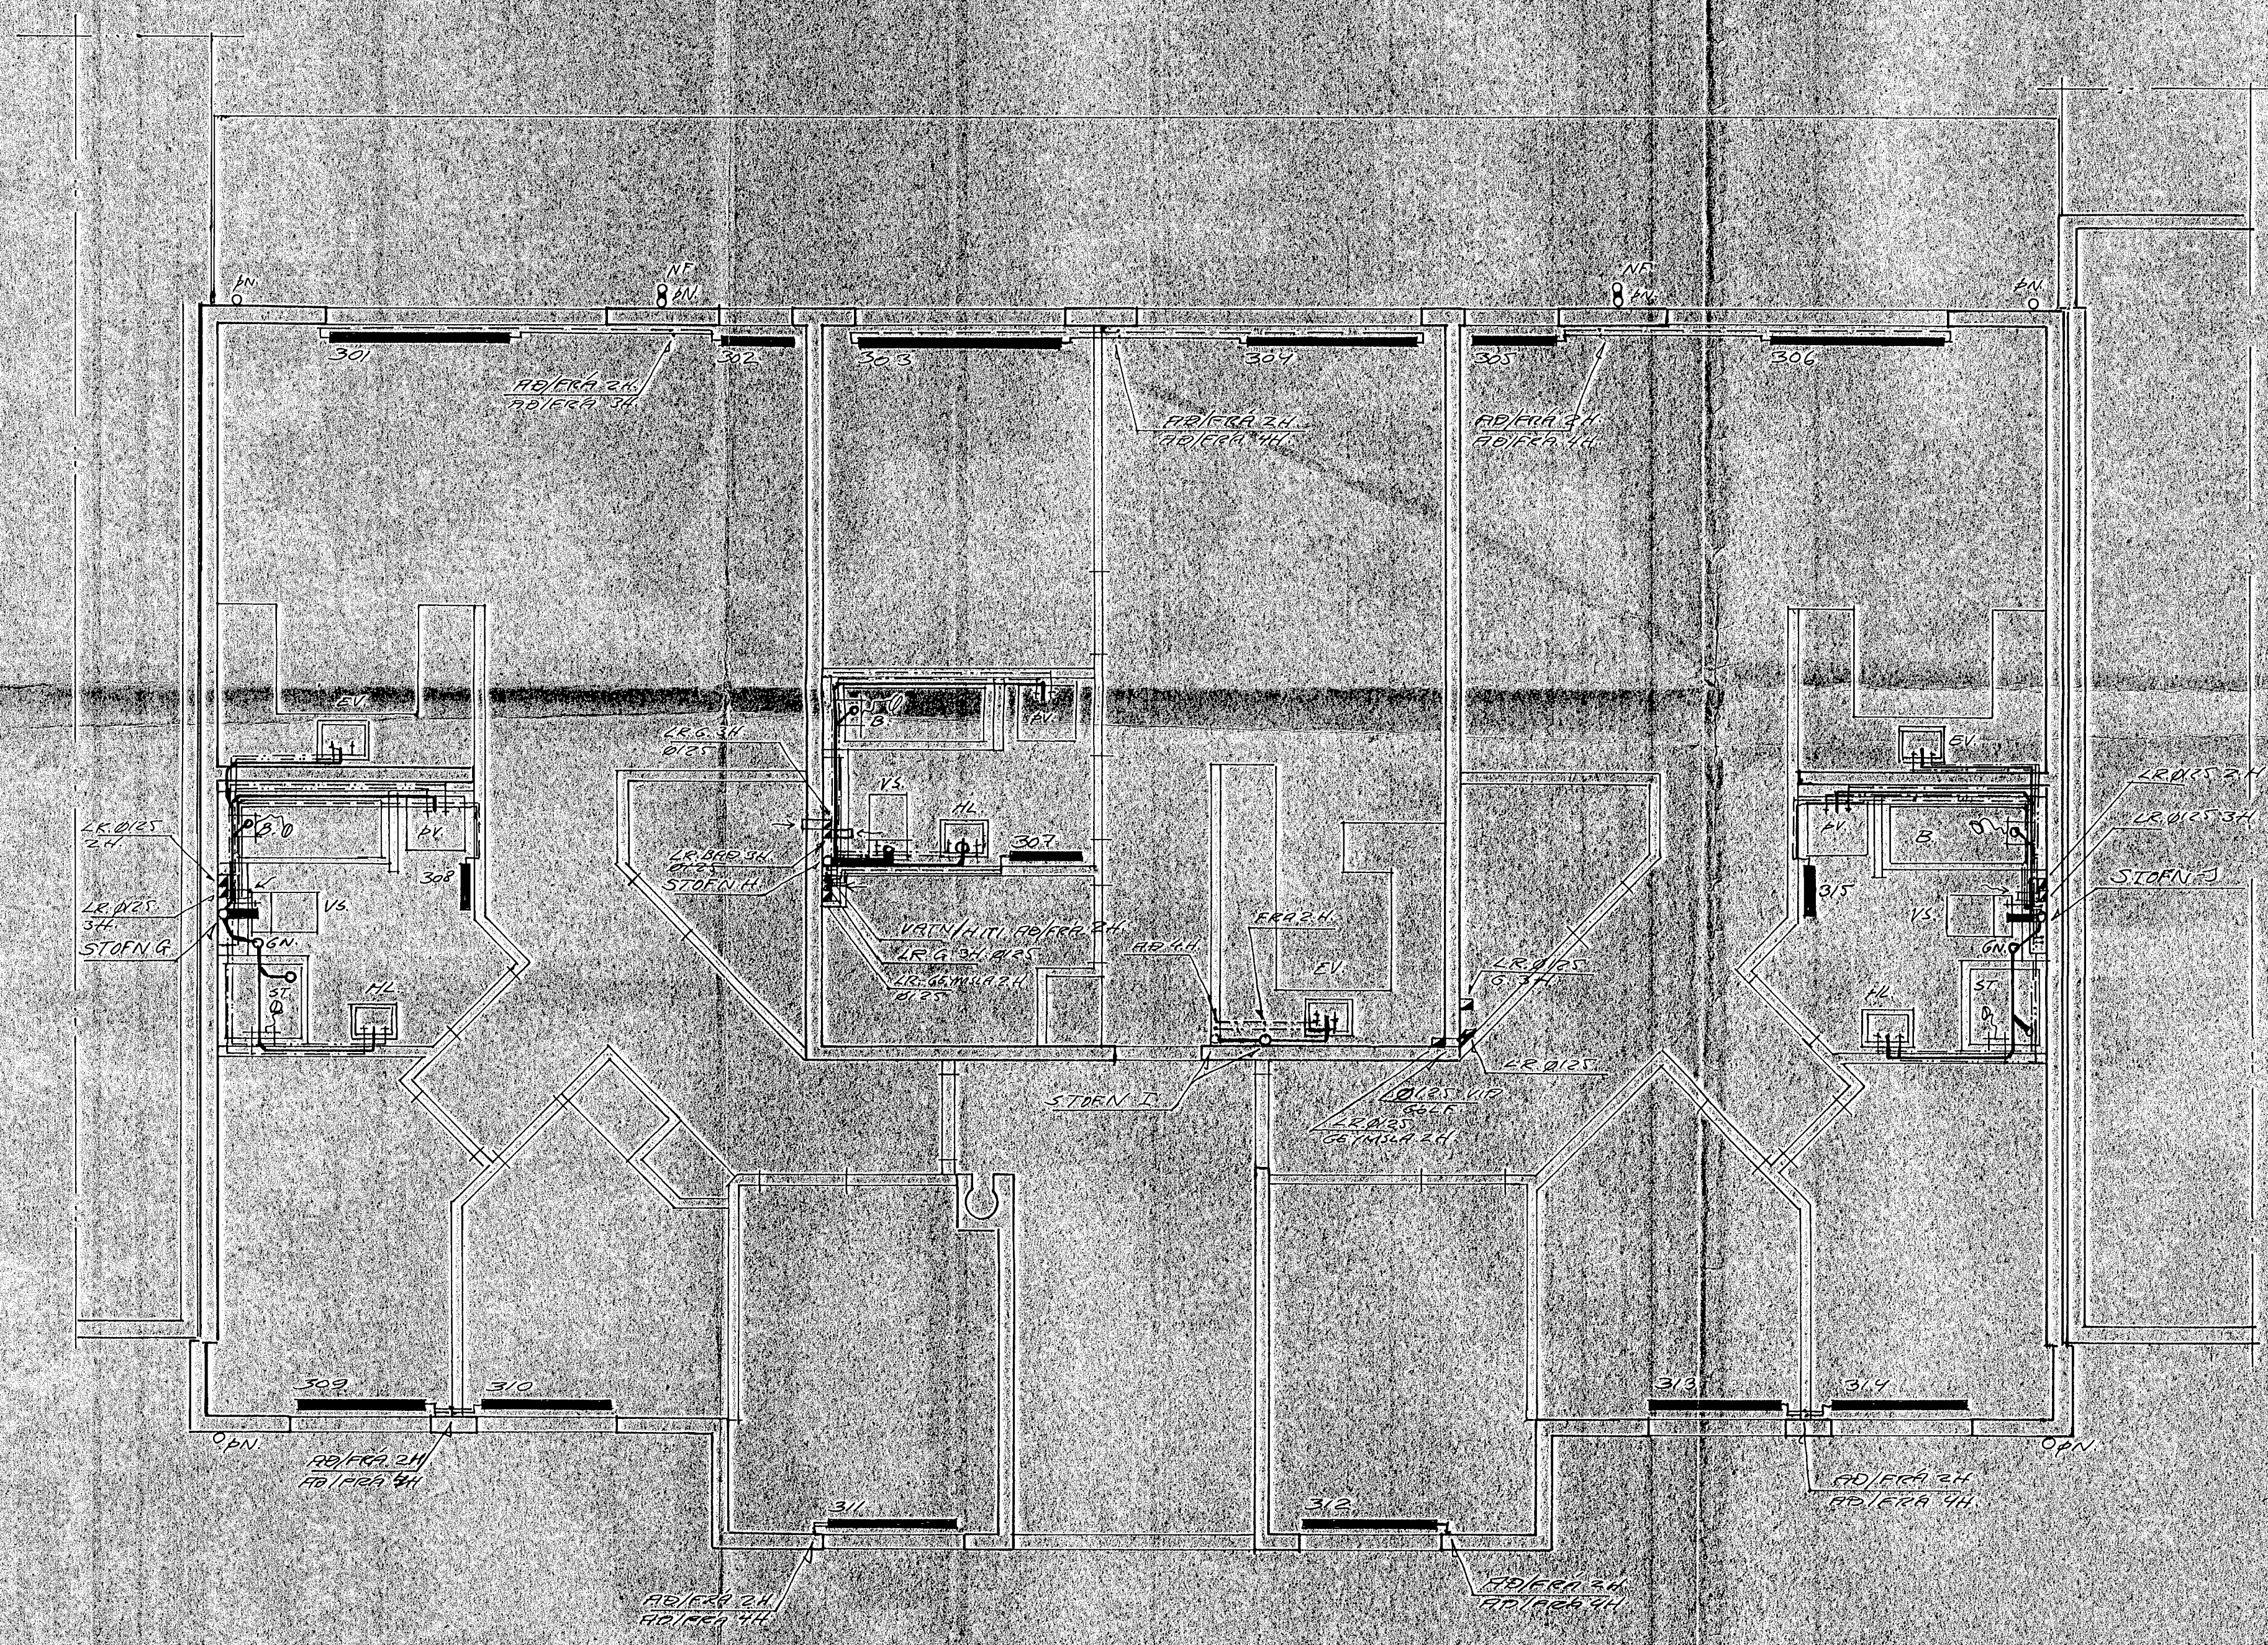

TEIKNISTOFAN RÖÐULL
 ARMÚLA 36 - 108 REYKJAVÍK - Síml. 93950 & 93577
 LEKJARGATA 34 HAFNARF
 HUIS-B
 GRUNNMYND LAGNA 3.H

TEIKN 8/6	DAGS 27.08.92
TEIKN 8/6	VERK
TEIKN 8/6	BLAD 3.03B
SKY 1:50	

Handwritten signature