

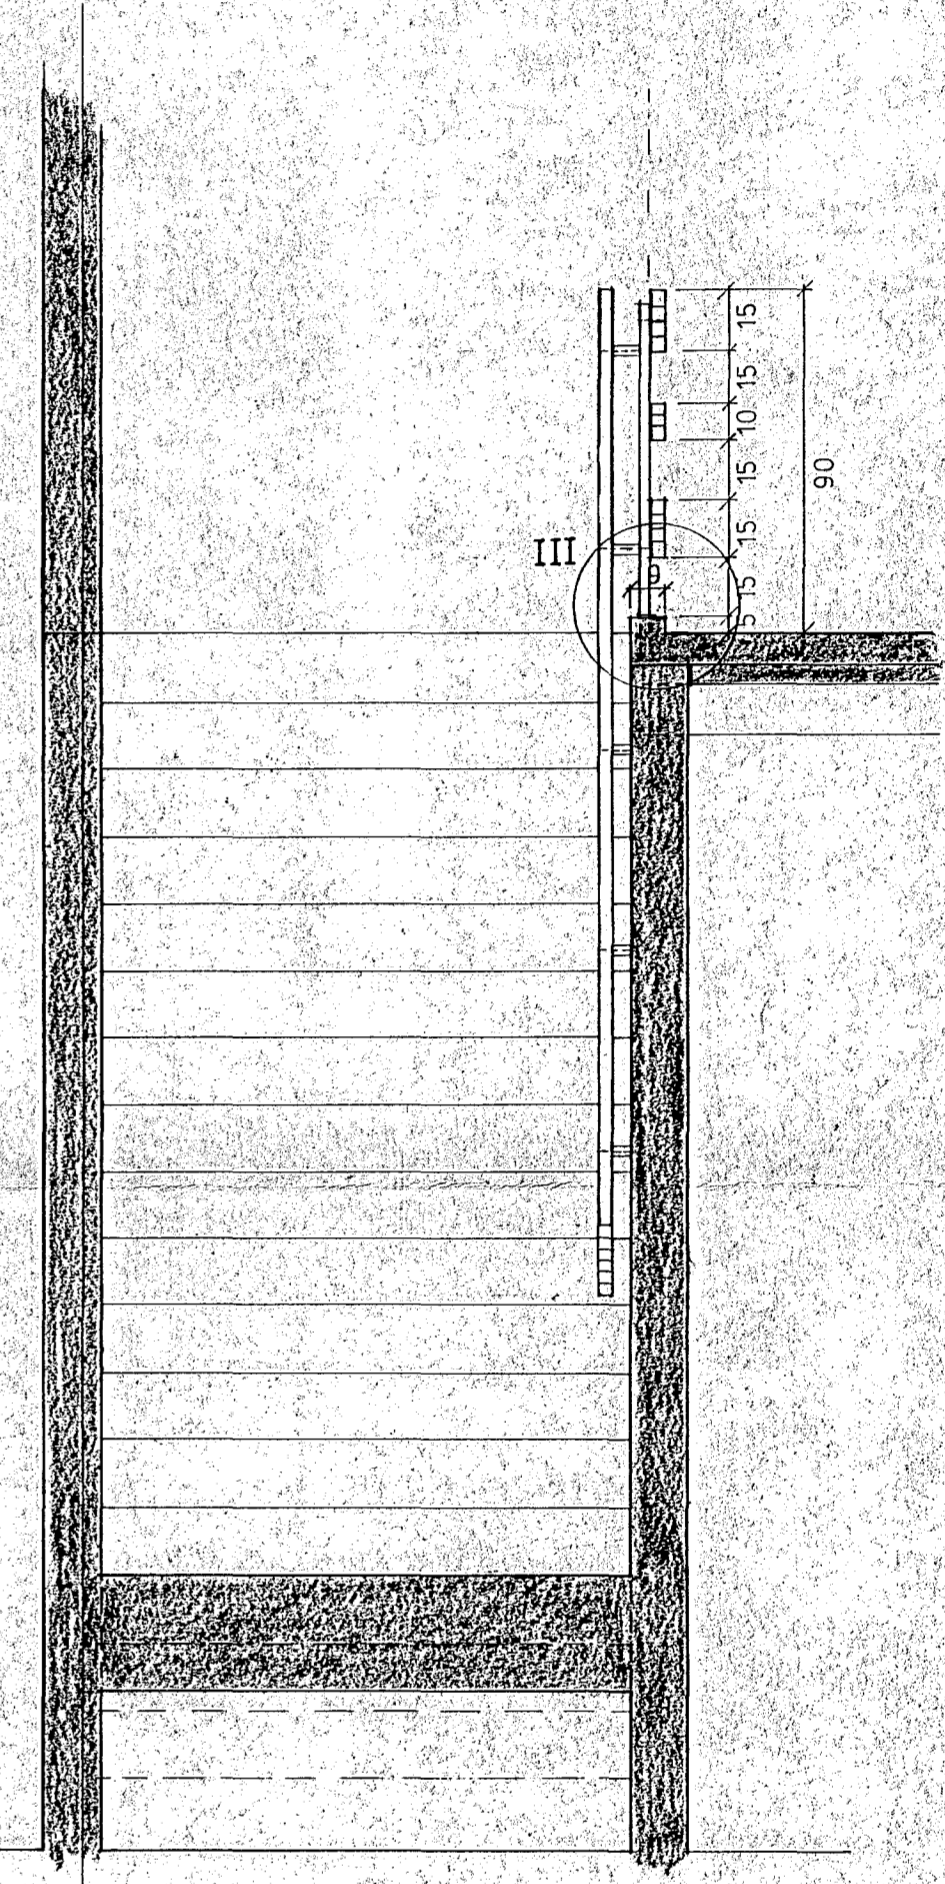
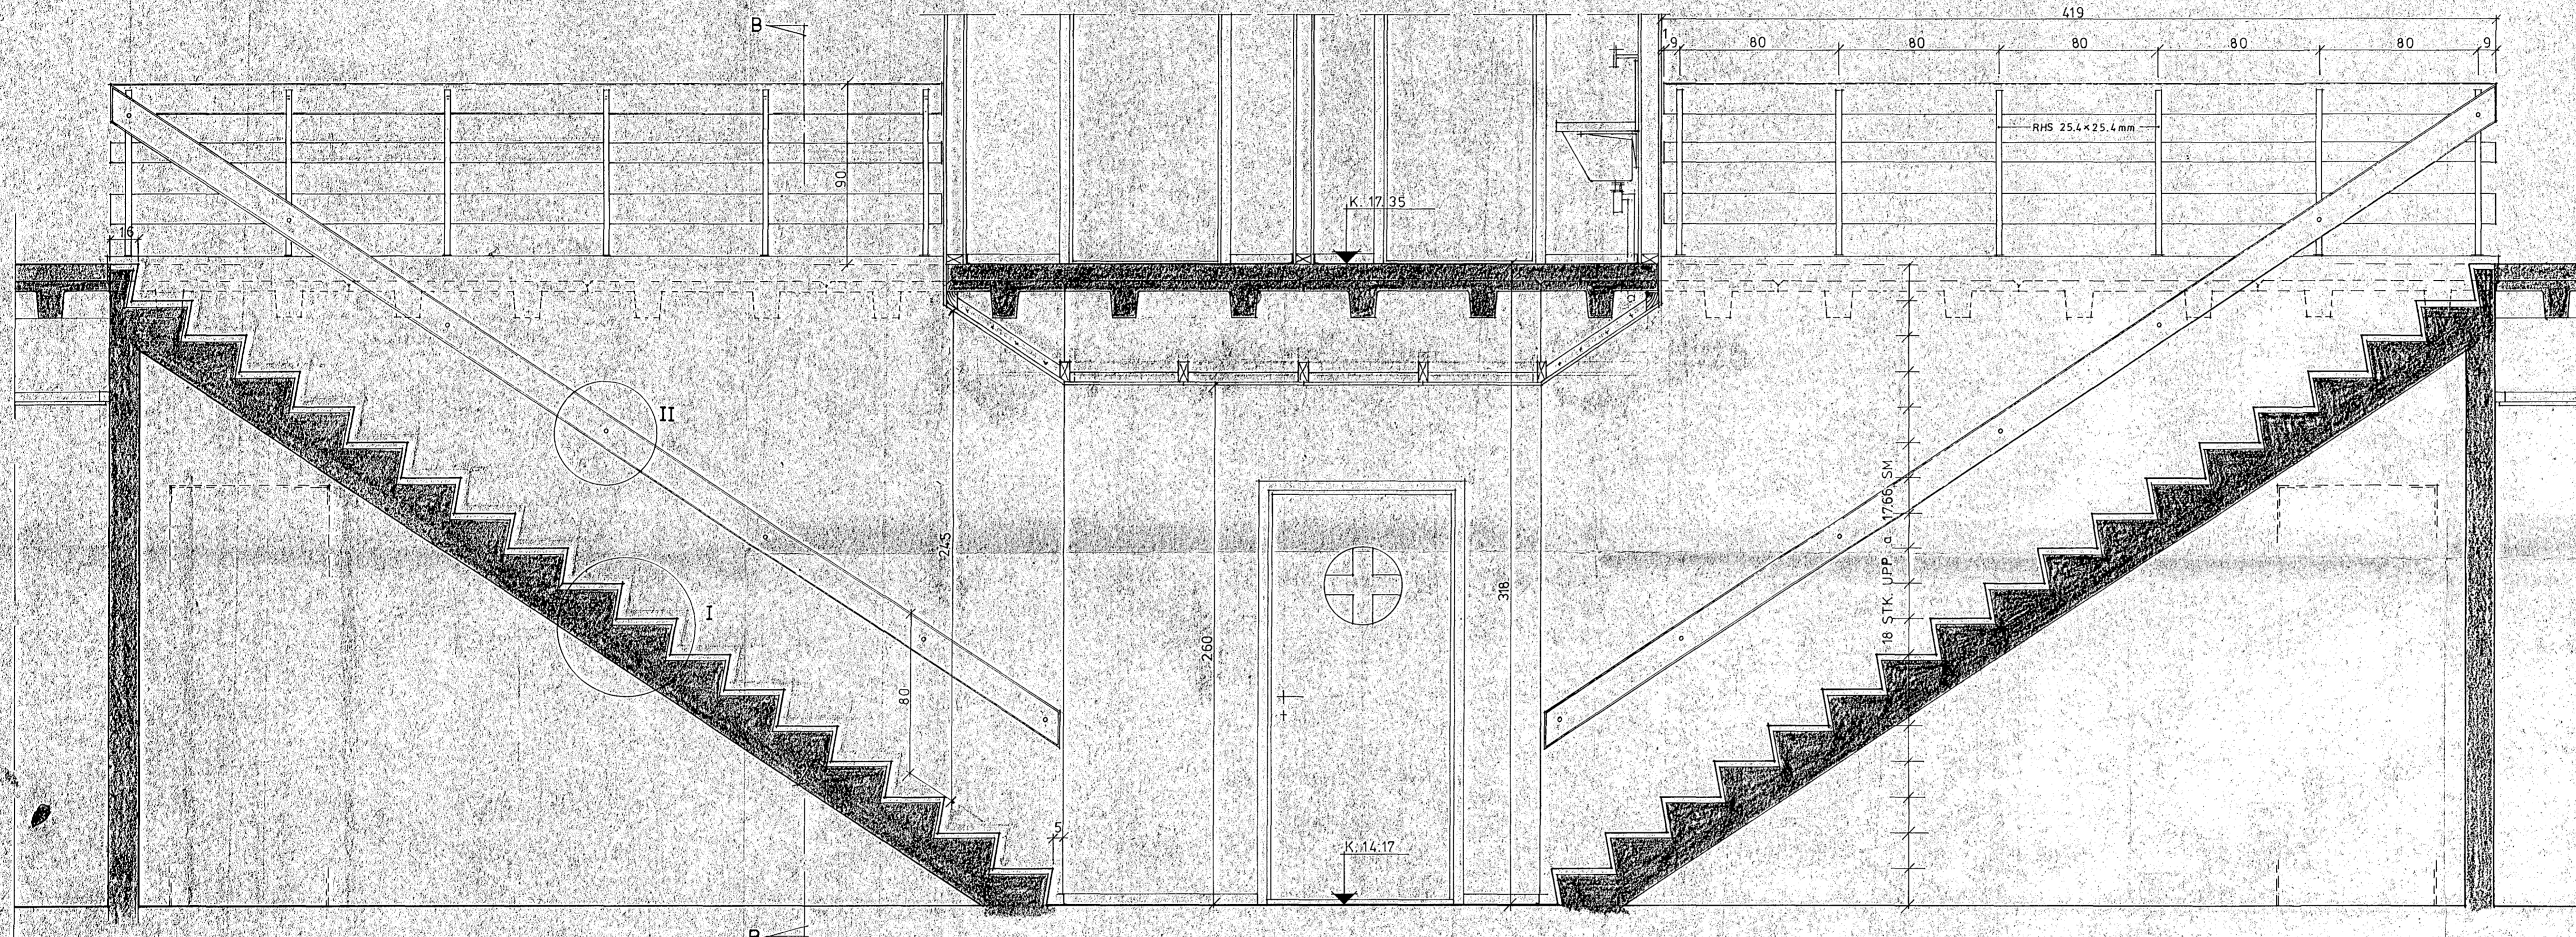
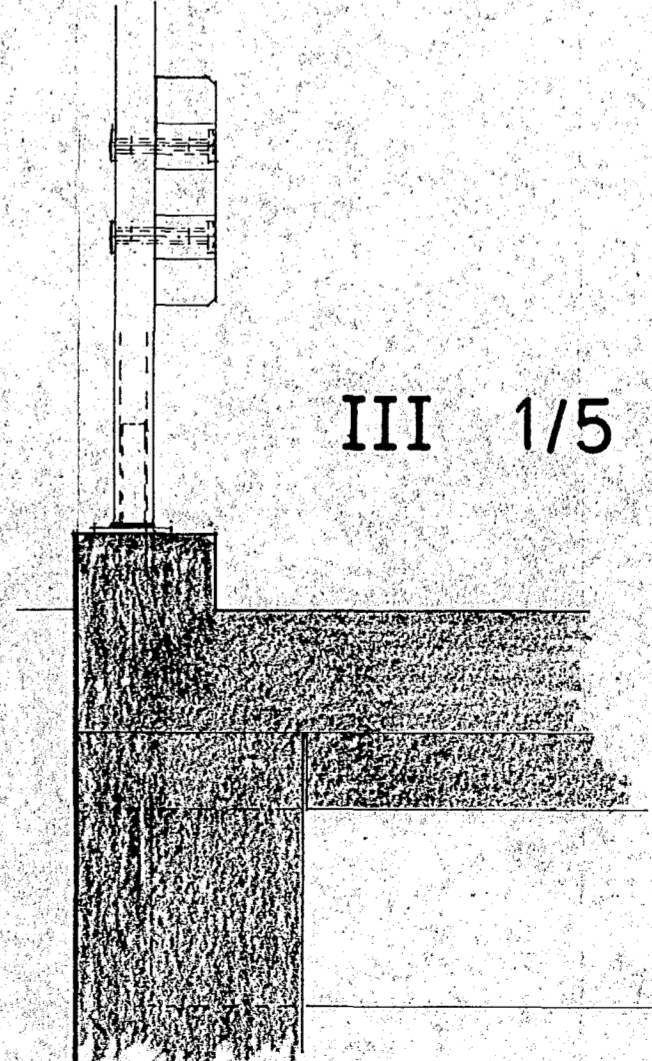
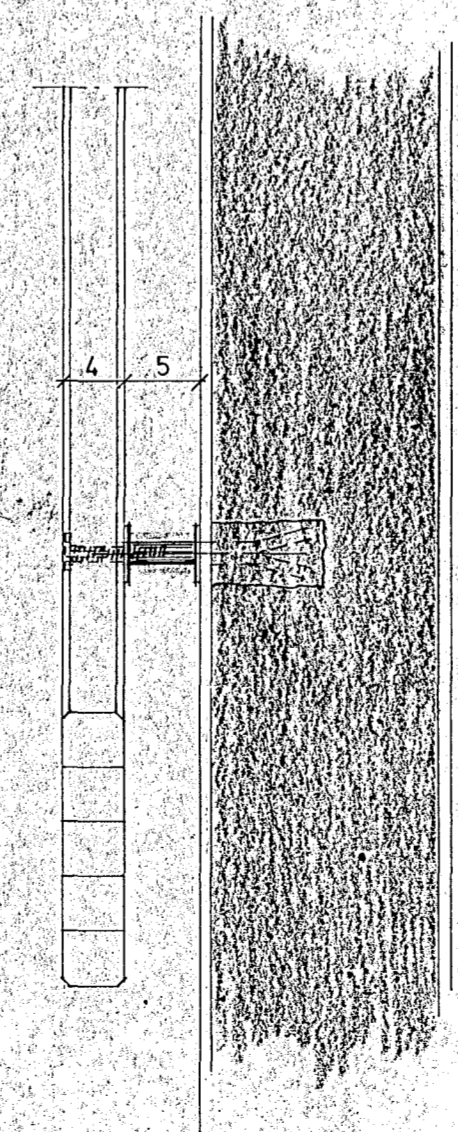


GRUNNMYND 1/20

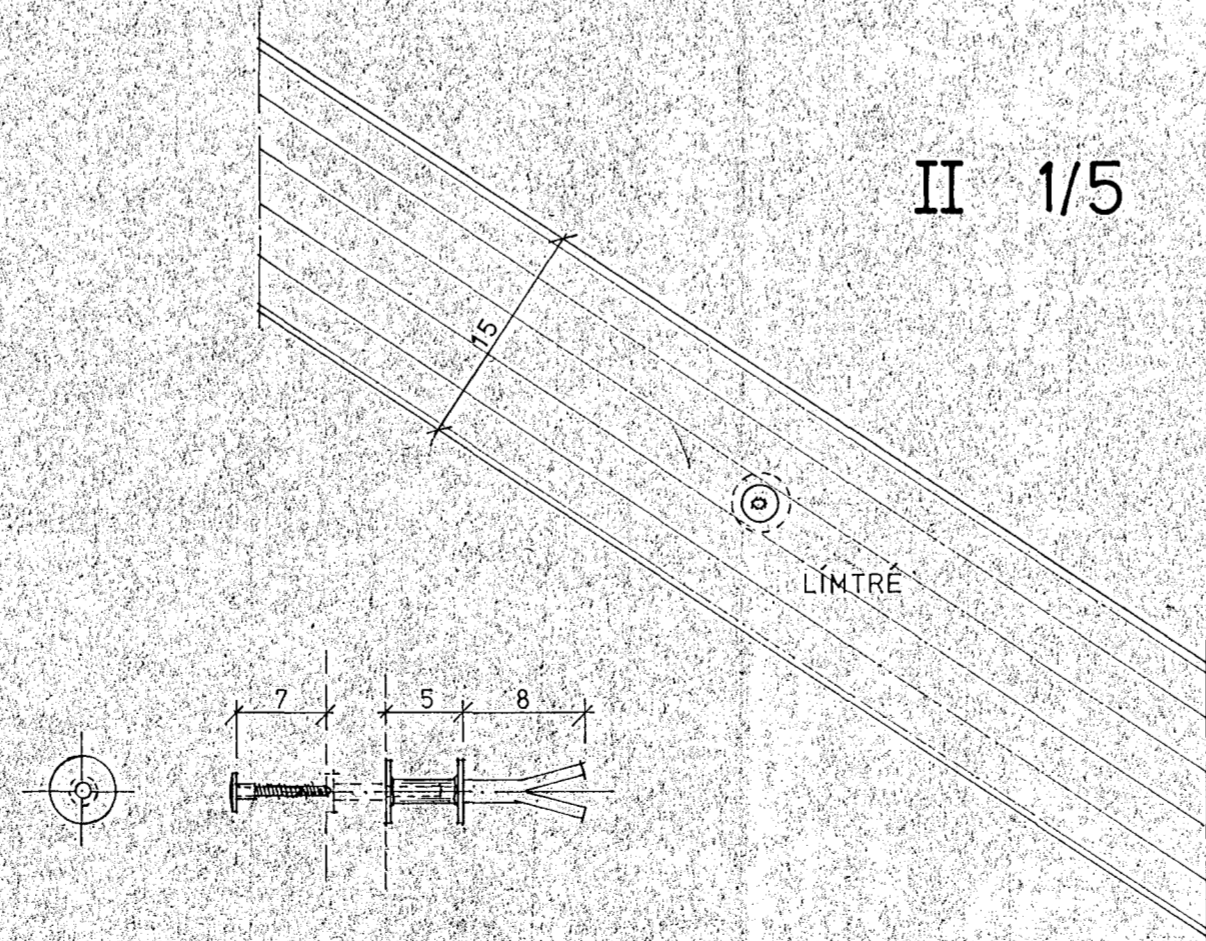

SNID A-A 1/20

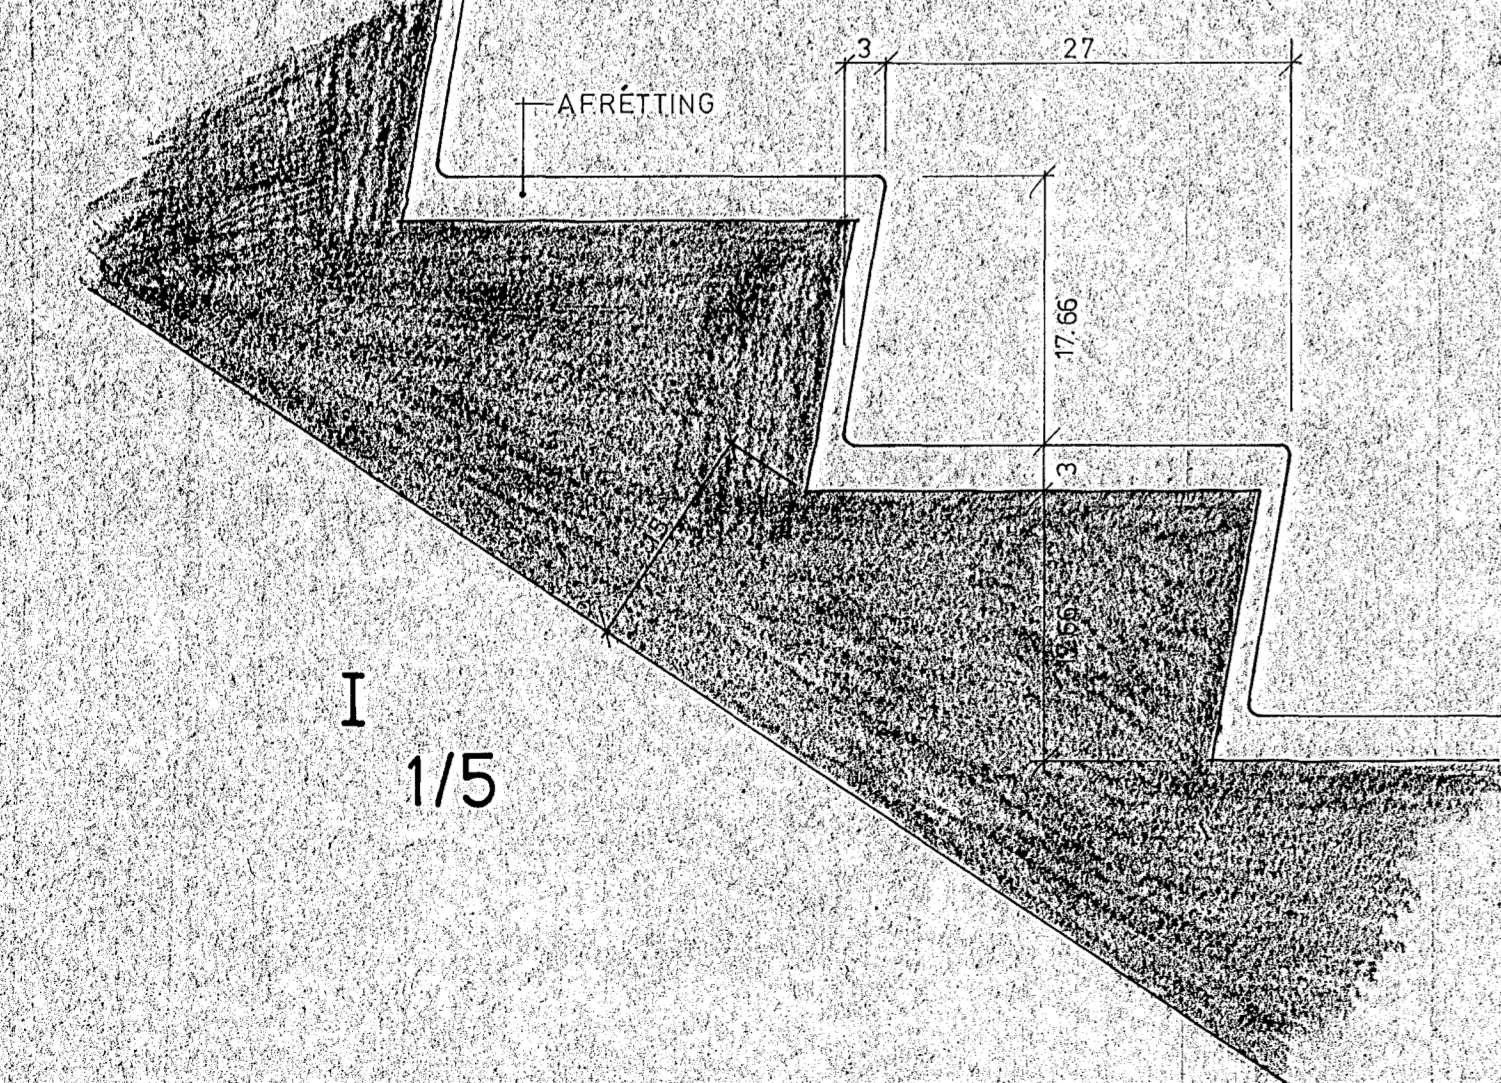

SNID B-B 1/20

HAFNARFIJARDARFÉL
22. Júlí 1985
BYGGINGAELTUNNI
Thorbjörn Thórisson

BRE	<i>Klar, mál</i>	<i>9/85</i>	<i>RK</i>
		<i>10/85</i>	<i>RK</i>

TEIKN. NR **21**