


NORÐUR

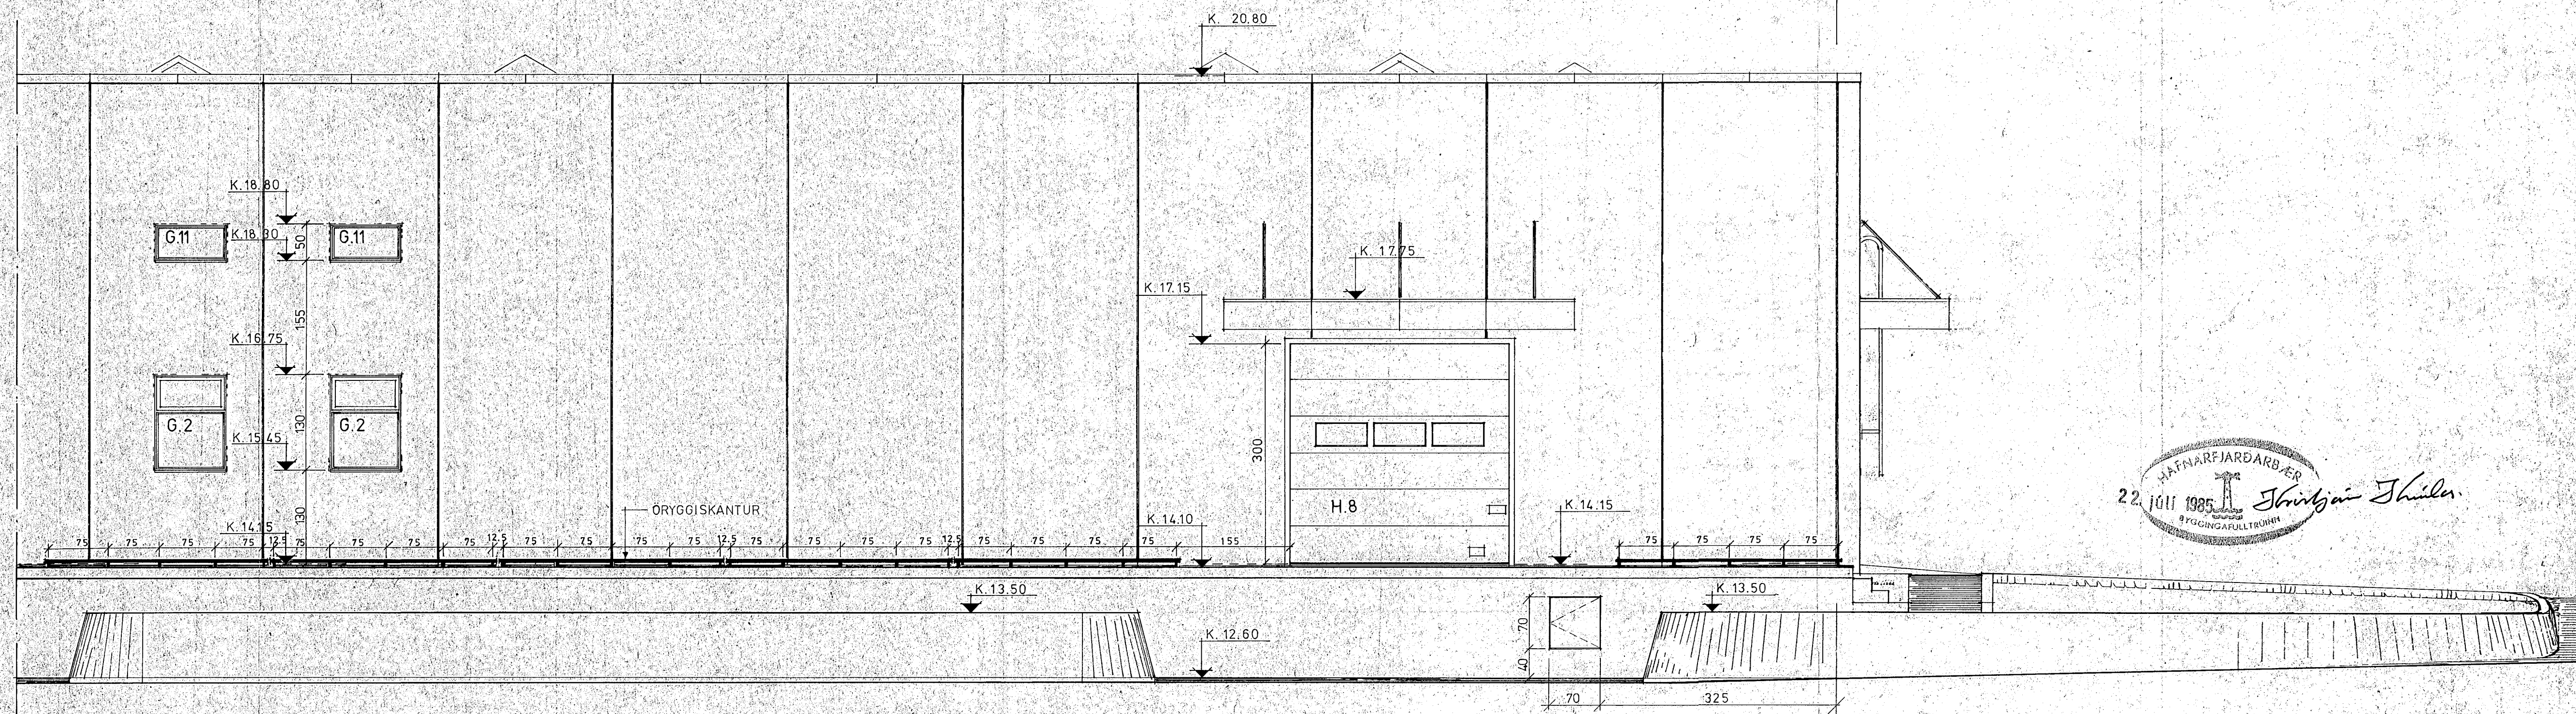

ATH! ÖRYGGISKANTAR, SJÁ TEIKN. NR. 26.

HAFNARFIJARDARBEIÐ  
22. JÚLÍ 1985  
BYGGINGAUFULLTRÖNN  
*Sturlaug Thóris*

BRE.	

TEIKN. NR. **19**