


Samþykkt þann  
04. Mars 2018

Byggingufulltrúi (Hafnarvei)  
Eh. Heiður S. Gunnarsson


Undirritun samræmingarhöfnuðs:

ARKITEKTA

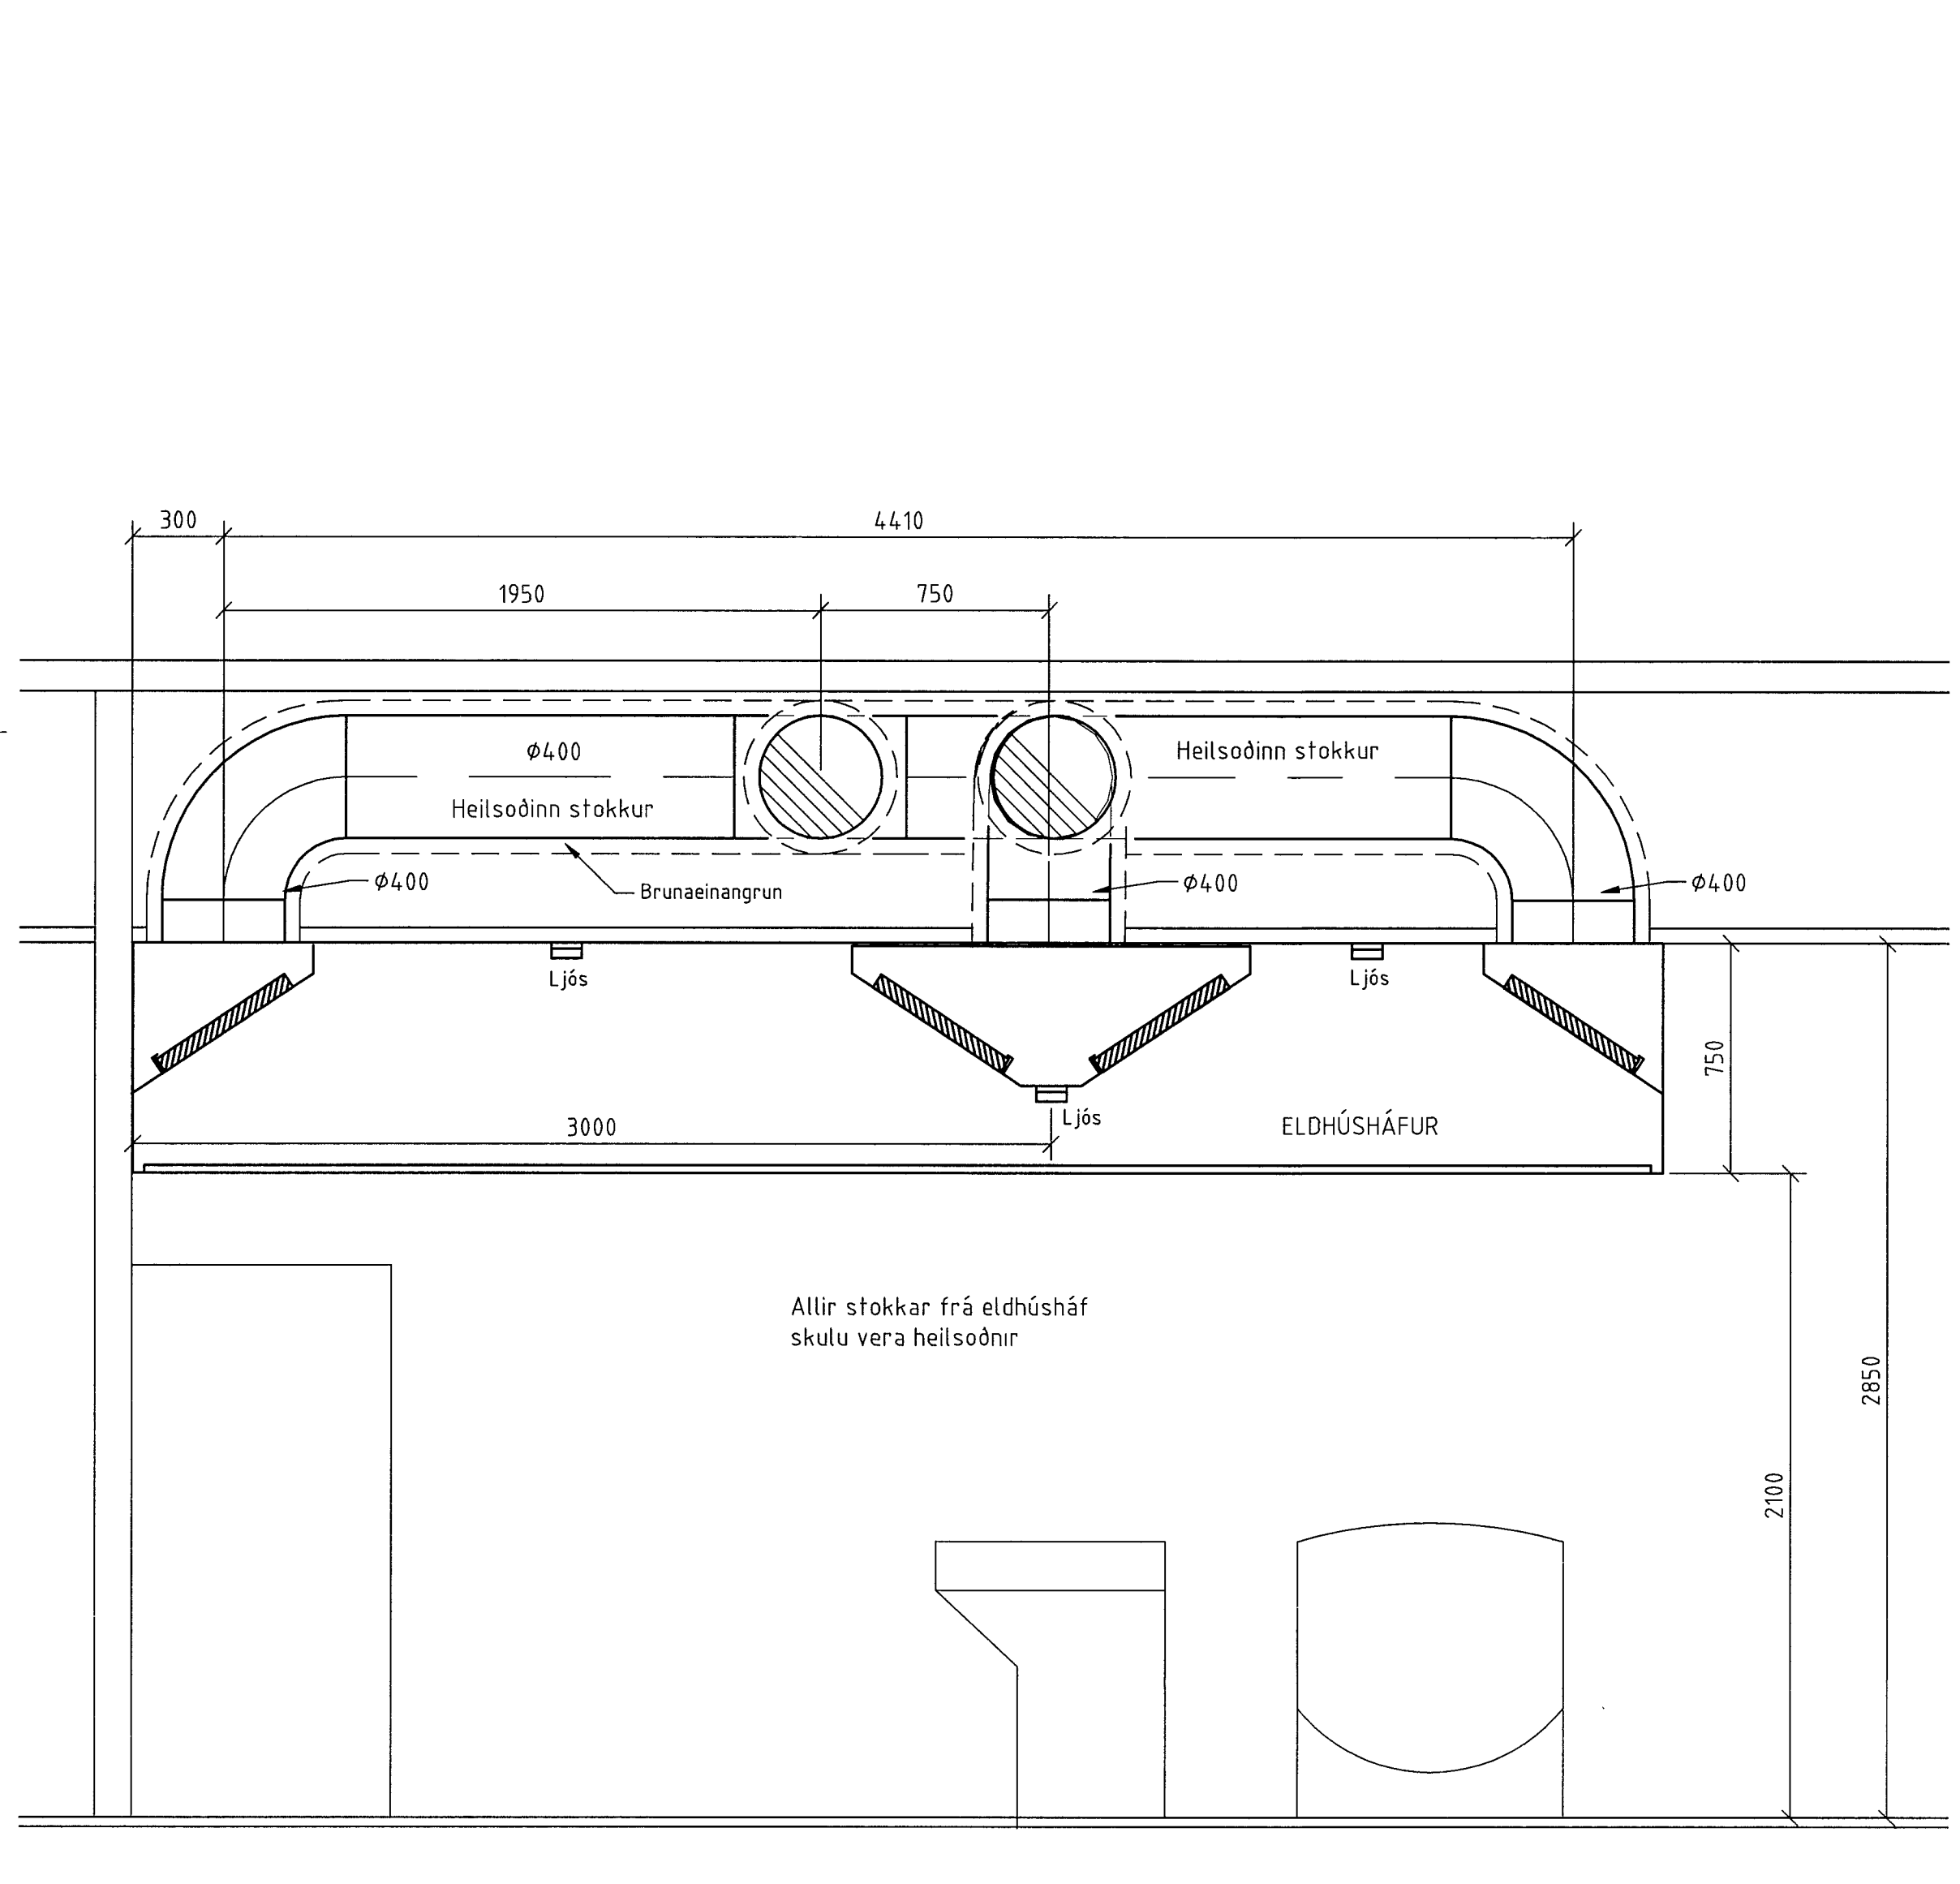



**A**  
205/311

**Snið**  
Mkv. 1: 20

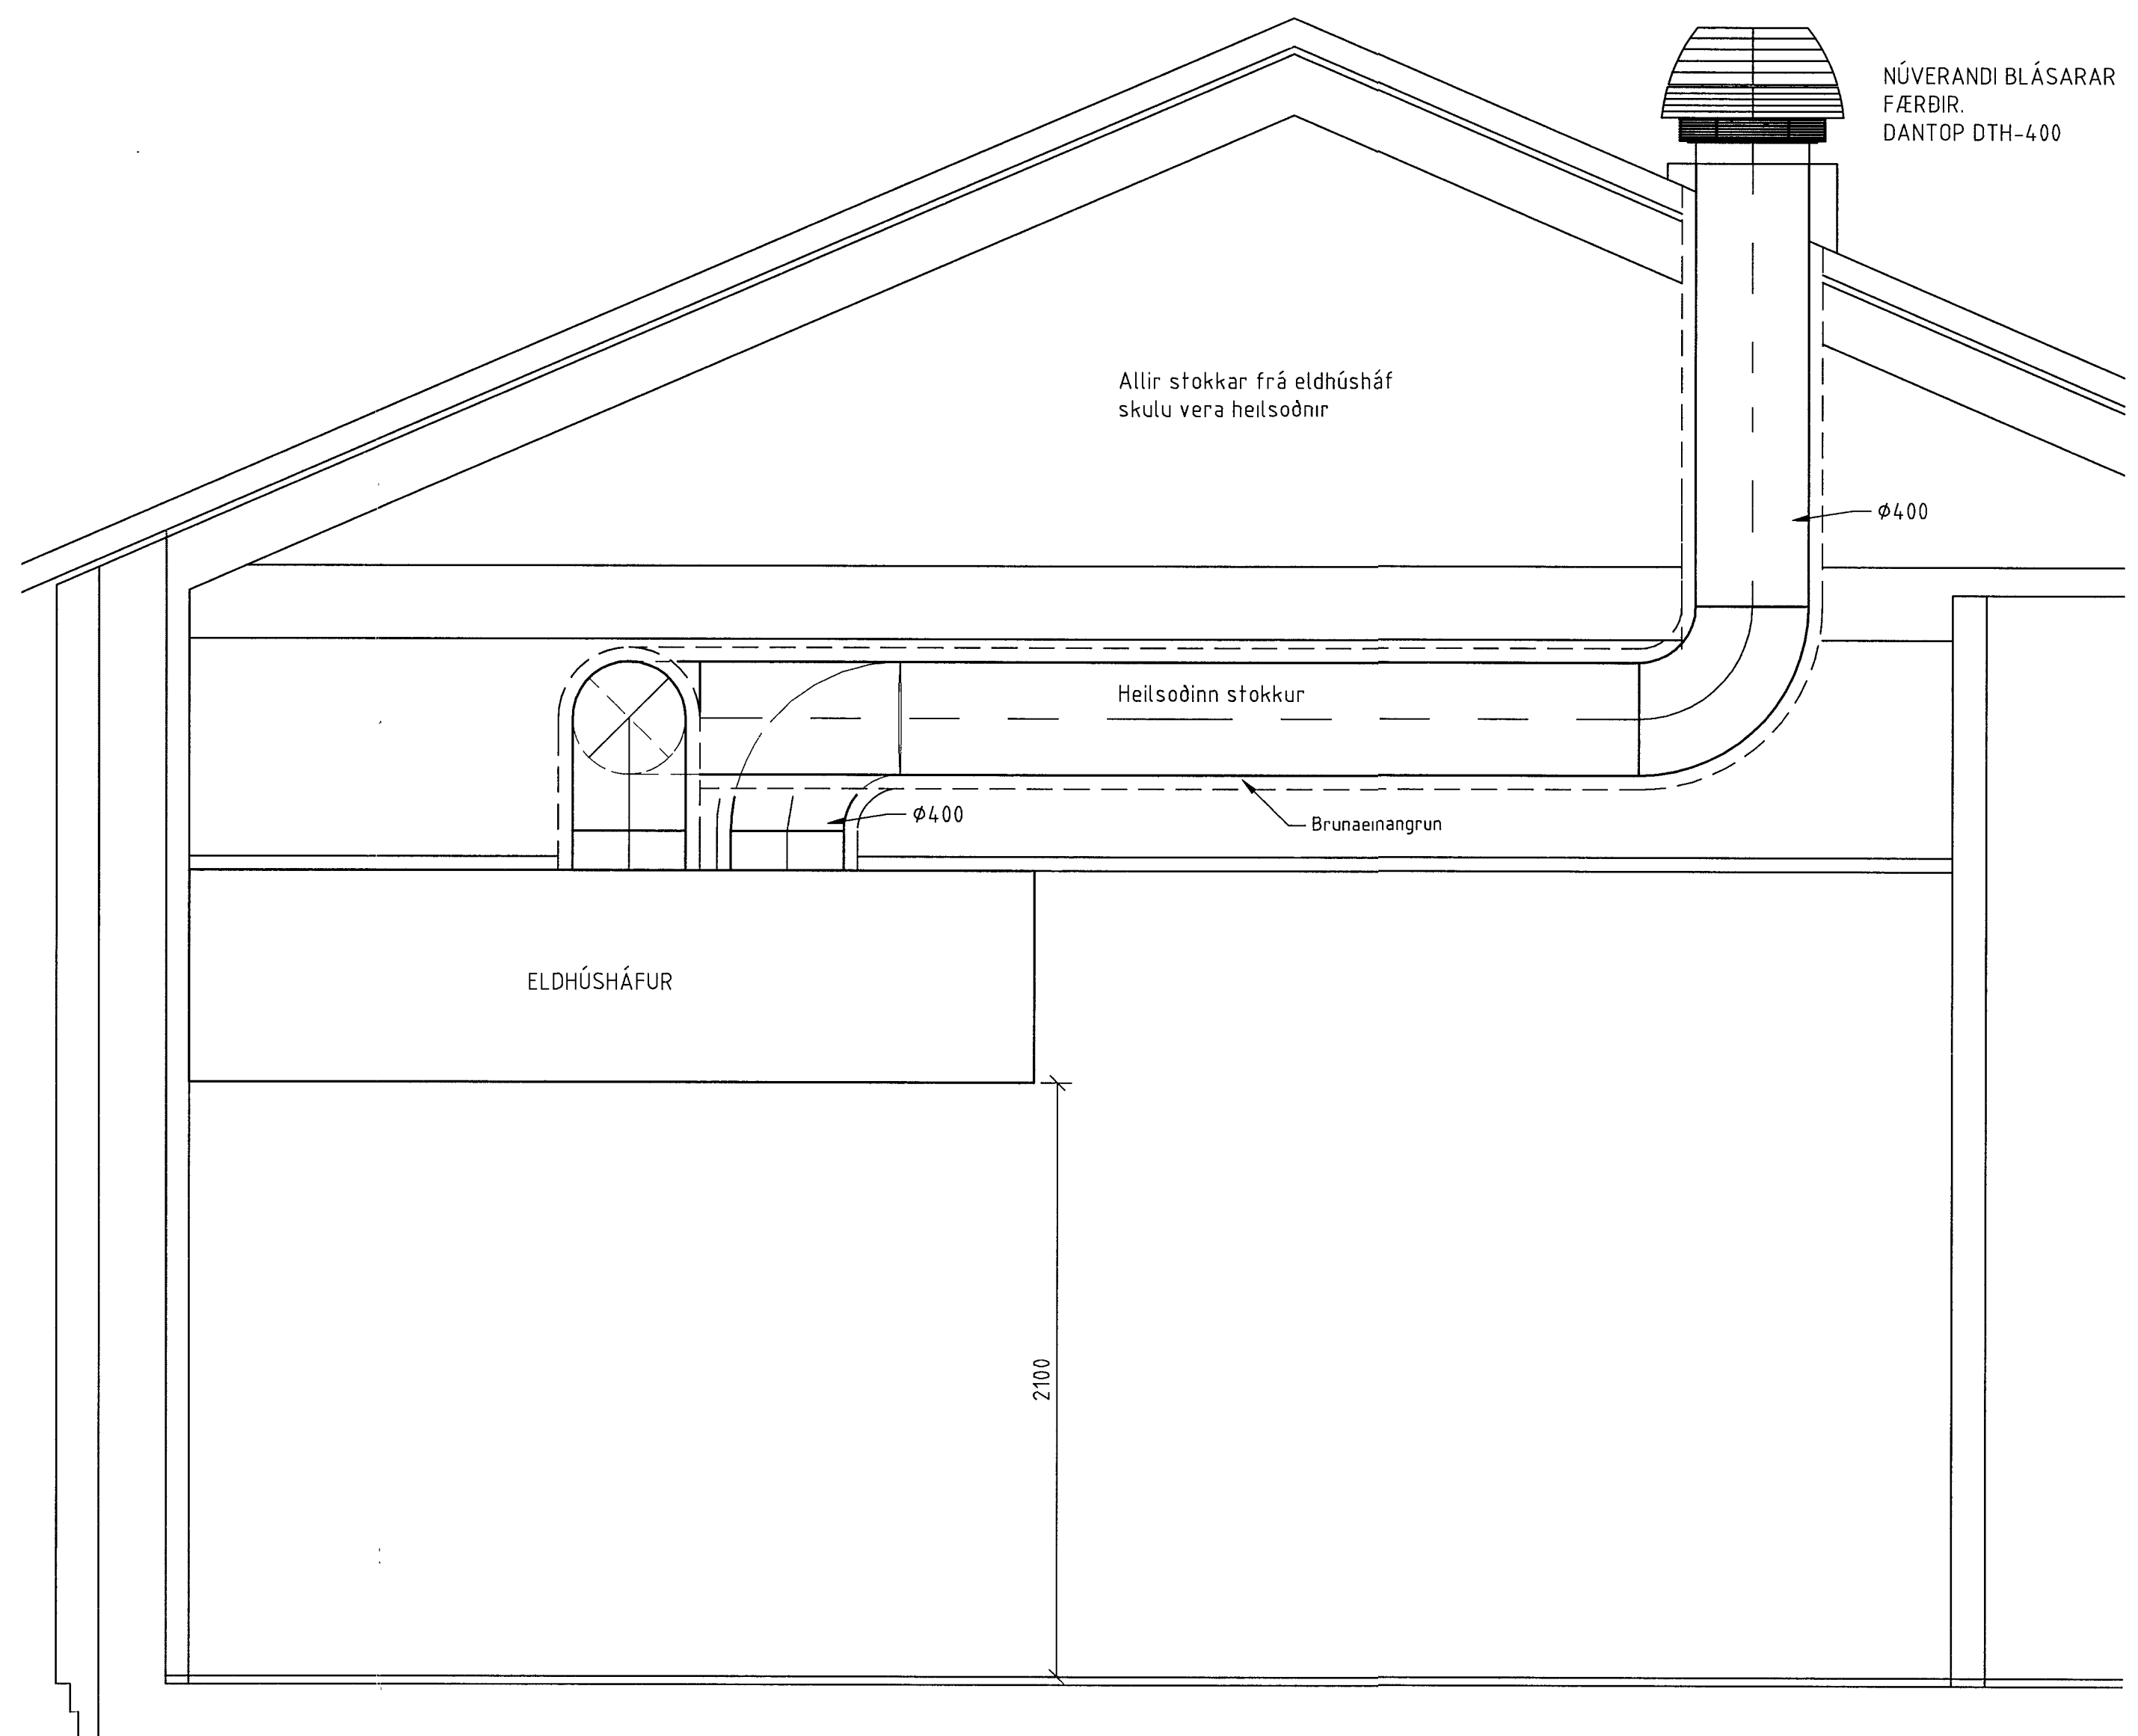

**B**  
205/311

**Snið**  
Mkv. 1: 20

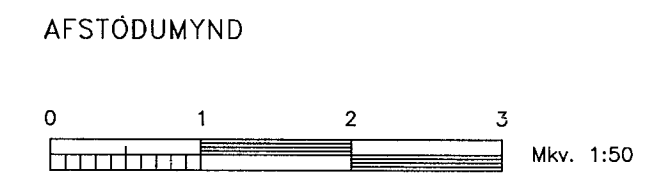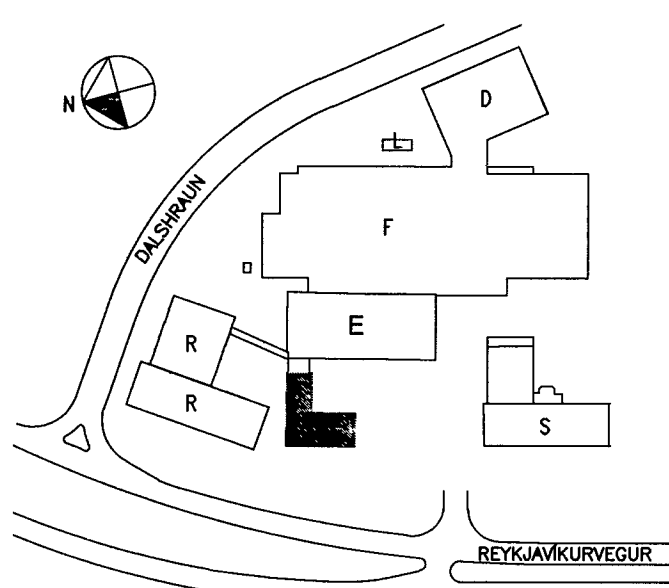

|   |                          |                        |           |
|---|--------------------------|------------------------|-----------|
| A   | Kxxx                     | XXX                    | xx xx xx  |
| Nr  | Lýsing & breytingu       | Br                     | Dagur     |
| <b>Actavis</b>  |                          |                        |           |
| REYKJAVÍKURVEGUR 78, BYGGING -- E   |                          |                        |           |
| ELDÚS, BREYTINGAR   |                          |                        |           |
| LOFTRÆSTIKERFI  |                          |                        |           |
| SNIDMYNIR   |                          |                        |           |
| Teikning nr: IS1E-M14-311   |                          |                        |           |
| Dagur:  | 21.11.2013               | Kvæði:                 | 1:20 & A1 |
| Skjalnúmer:   | 472-Lofttræsting-U12.dwg | Verk nr:               | 472       |
| <b>LAGNATÆKNI</b><br>Hönnunar- og ráðgjafarstofa /FRV<br>Hafnarborg 12, 200 Kópavogur, Ísland<br>Tel +354-564 5252 II@lagnatækni.is |                          | Hannað:                | AHS/SVI   |
|   |                          | Teiknað:               | AHS/SVI   |
| Samþ...   |                          | Eitíleik S. Gunnarsson |           |
| Kennitala   |                          | 300346-3409            |           |