




STÉYPLAÆÐI S 250
 Í ALLA VEGGI KOMI JÄRNALÖGN
 K 10 # 30 NEMA ÞAR SEM ÁNNAR
 ER SÝNT
 UNDIR OG UPP MED ÖFI KOMI
 2 K12 YFIR ÖF 3 K12
 4 K12

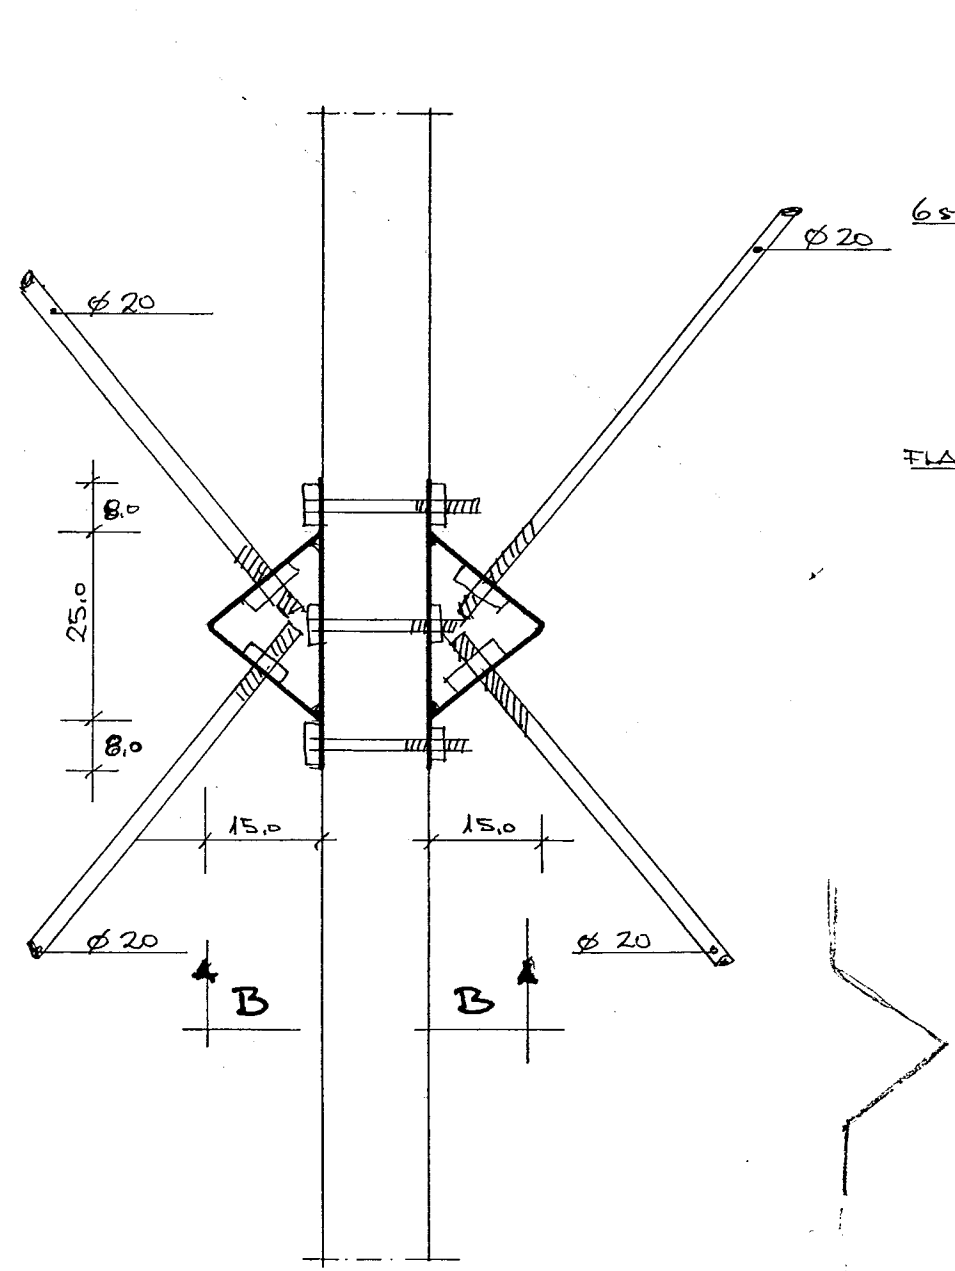

SÆMYND C M 1:10

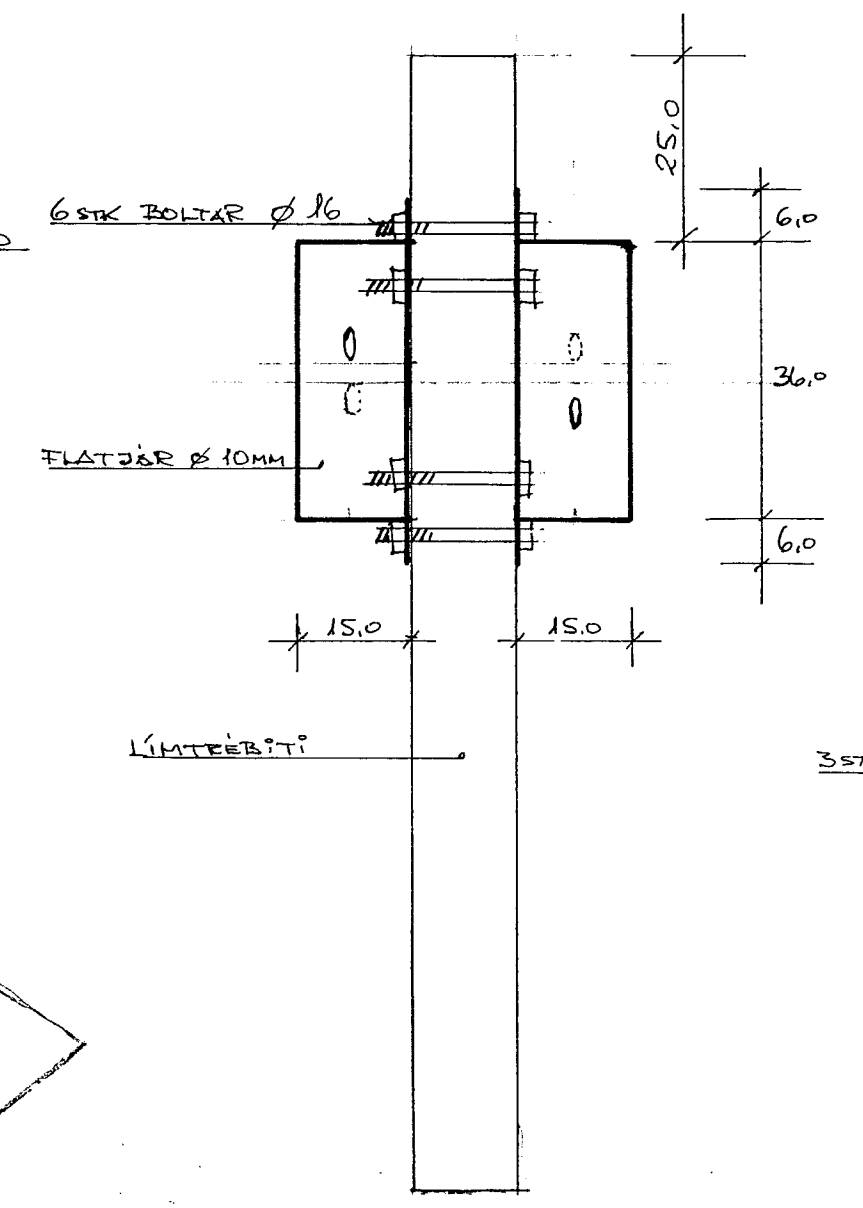

SNID B-B M 1:10

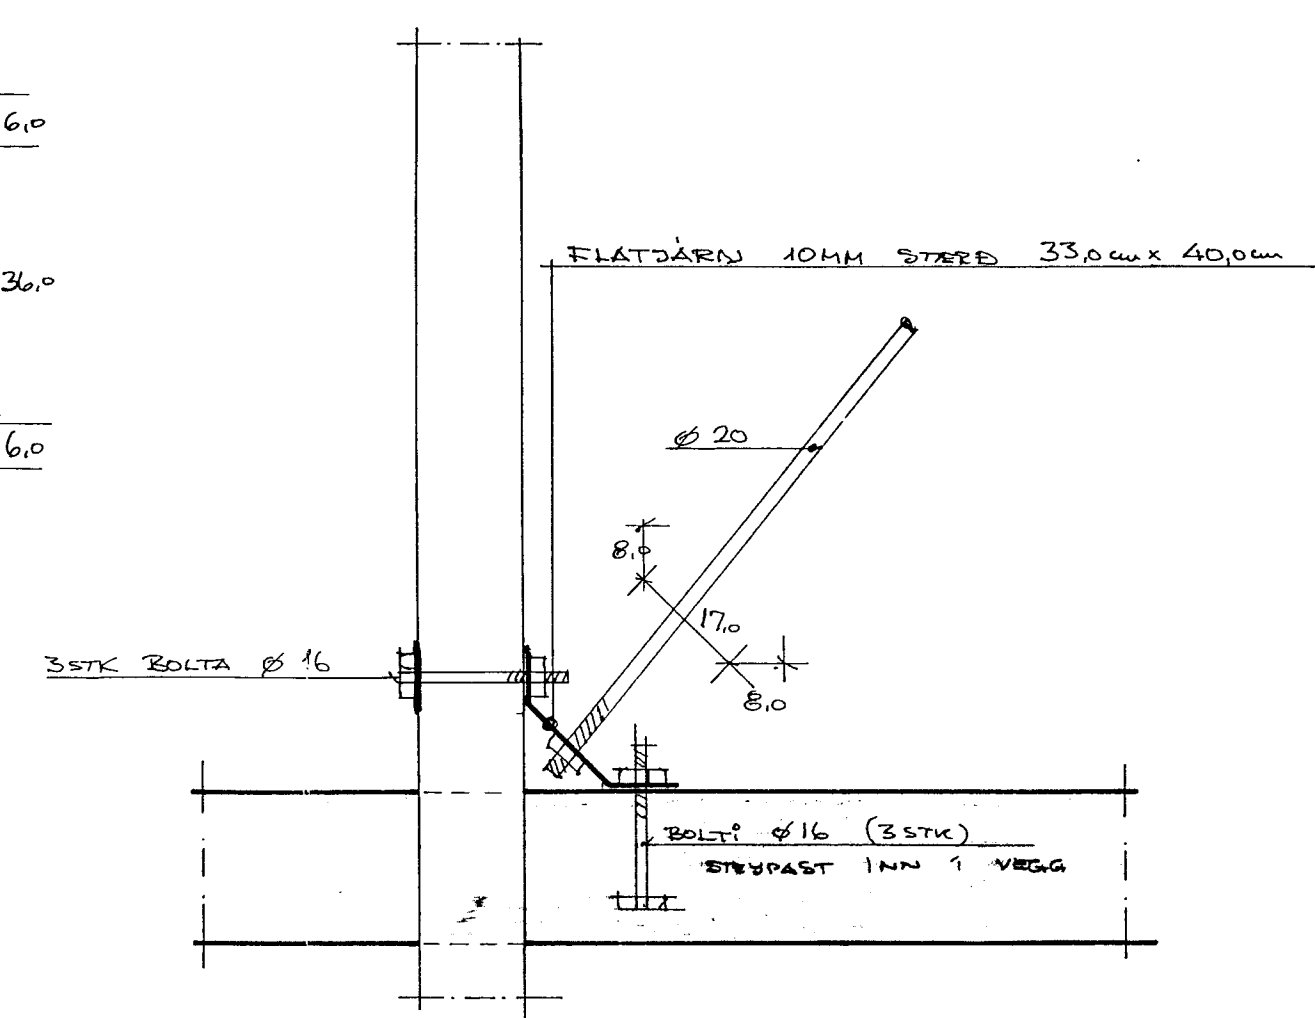

SÆMYND D M 1:10

VILMAR FÖR KRISTÍNS BYGGINGARTEKNIFF.	STAPAHAUN 3. HAFNAFIRÐI	
	TEIKN: VPK BYGGINGARTEKNIFF.	AGÚST 1985
	MÁL 1:10/1:100	JÄRNAL. + SÆMYNDIR

