




GRUNNMYND 1:50

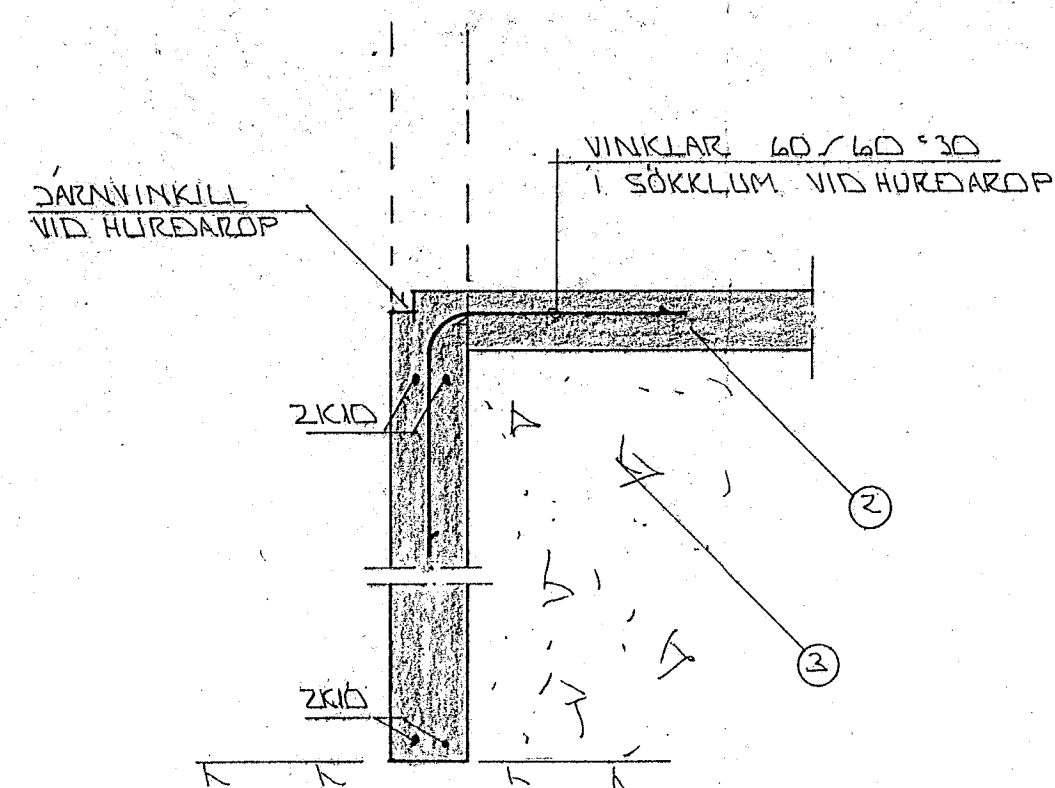

SNID 1 1:20

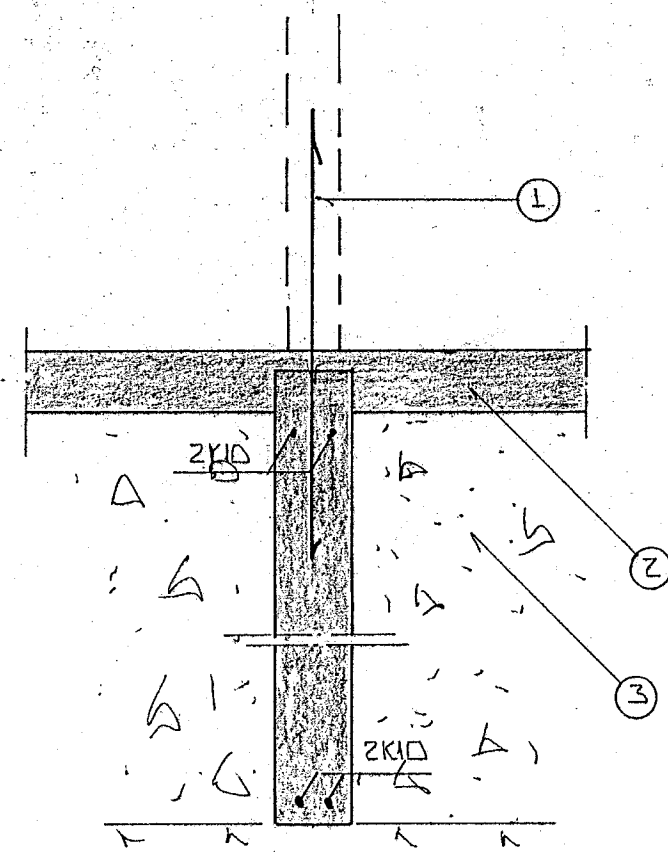

SNID 2 1:20

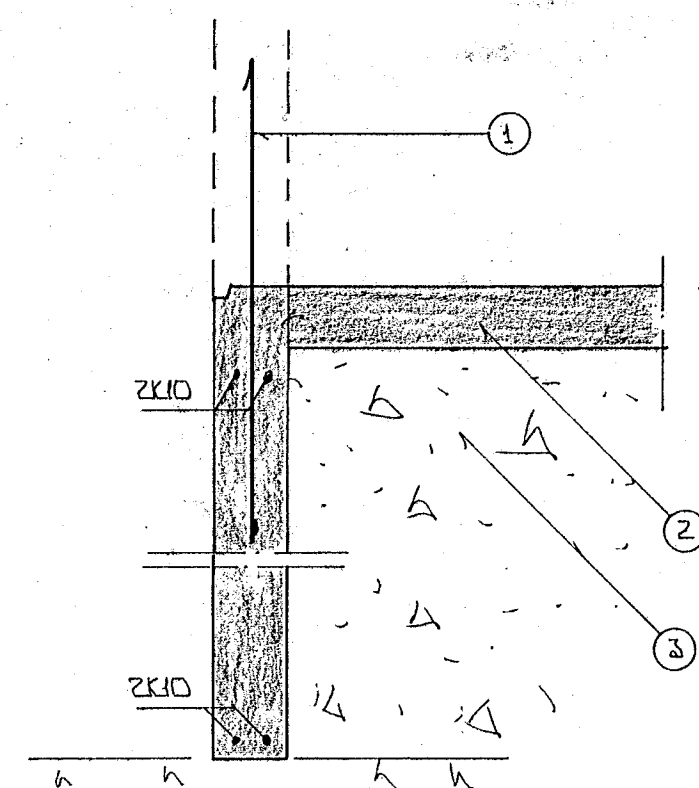

SNID 3 1:20

SKÝRINGAR

- ① — TENGIJARN K 10 * 30 L=120, STANDI AMK 30 CM YFIR FLÖTU
- ② — 12 CM ÓJARNBENT STEIPT PLATA.
- ③ — GRÚSAR - EDA HRAUNFILLING, FROSTFELI OG HJAPPIST Í LÖGUM MED TITRANÖPPLU. LAGHYKKI RÁÐIST AF STÆRD HÖPPLUNNAR. ALMENNAR SKÝRINGAR SÁBL NR. 1-01.



| BR. NR. | DAGS | EDLI BREVTINGAR | SIGN. |
|--|------|-----------------|-----------------|
| | | | |
| STAPAHAUÐ 3 HAFNARFIRDI 2. AFANGI. UNDIRSTÖÐUR: GRUNNMYND OG SNID. | | | DAGS: APRIL '87 |
| MÆLIKV. 1:50, 1:20 | | | TEIKNADUR |
| SIGURÐUR ÞORLEIFSSON TEKNIFRÉÐINGUR F.T.F.I. | | | VERK NR. 8710 |
| STRANDGÖTU 11 HAFNARFIRDI SÍMI 54751 | | | BLAD NR. 1-02 |