
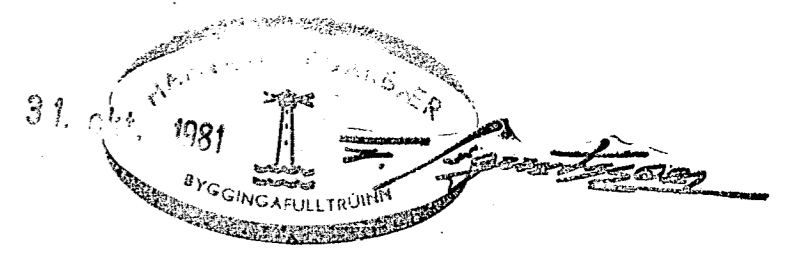


GRUNNMYND 1:50

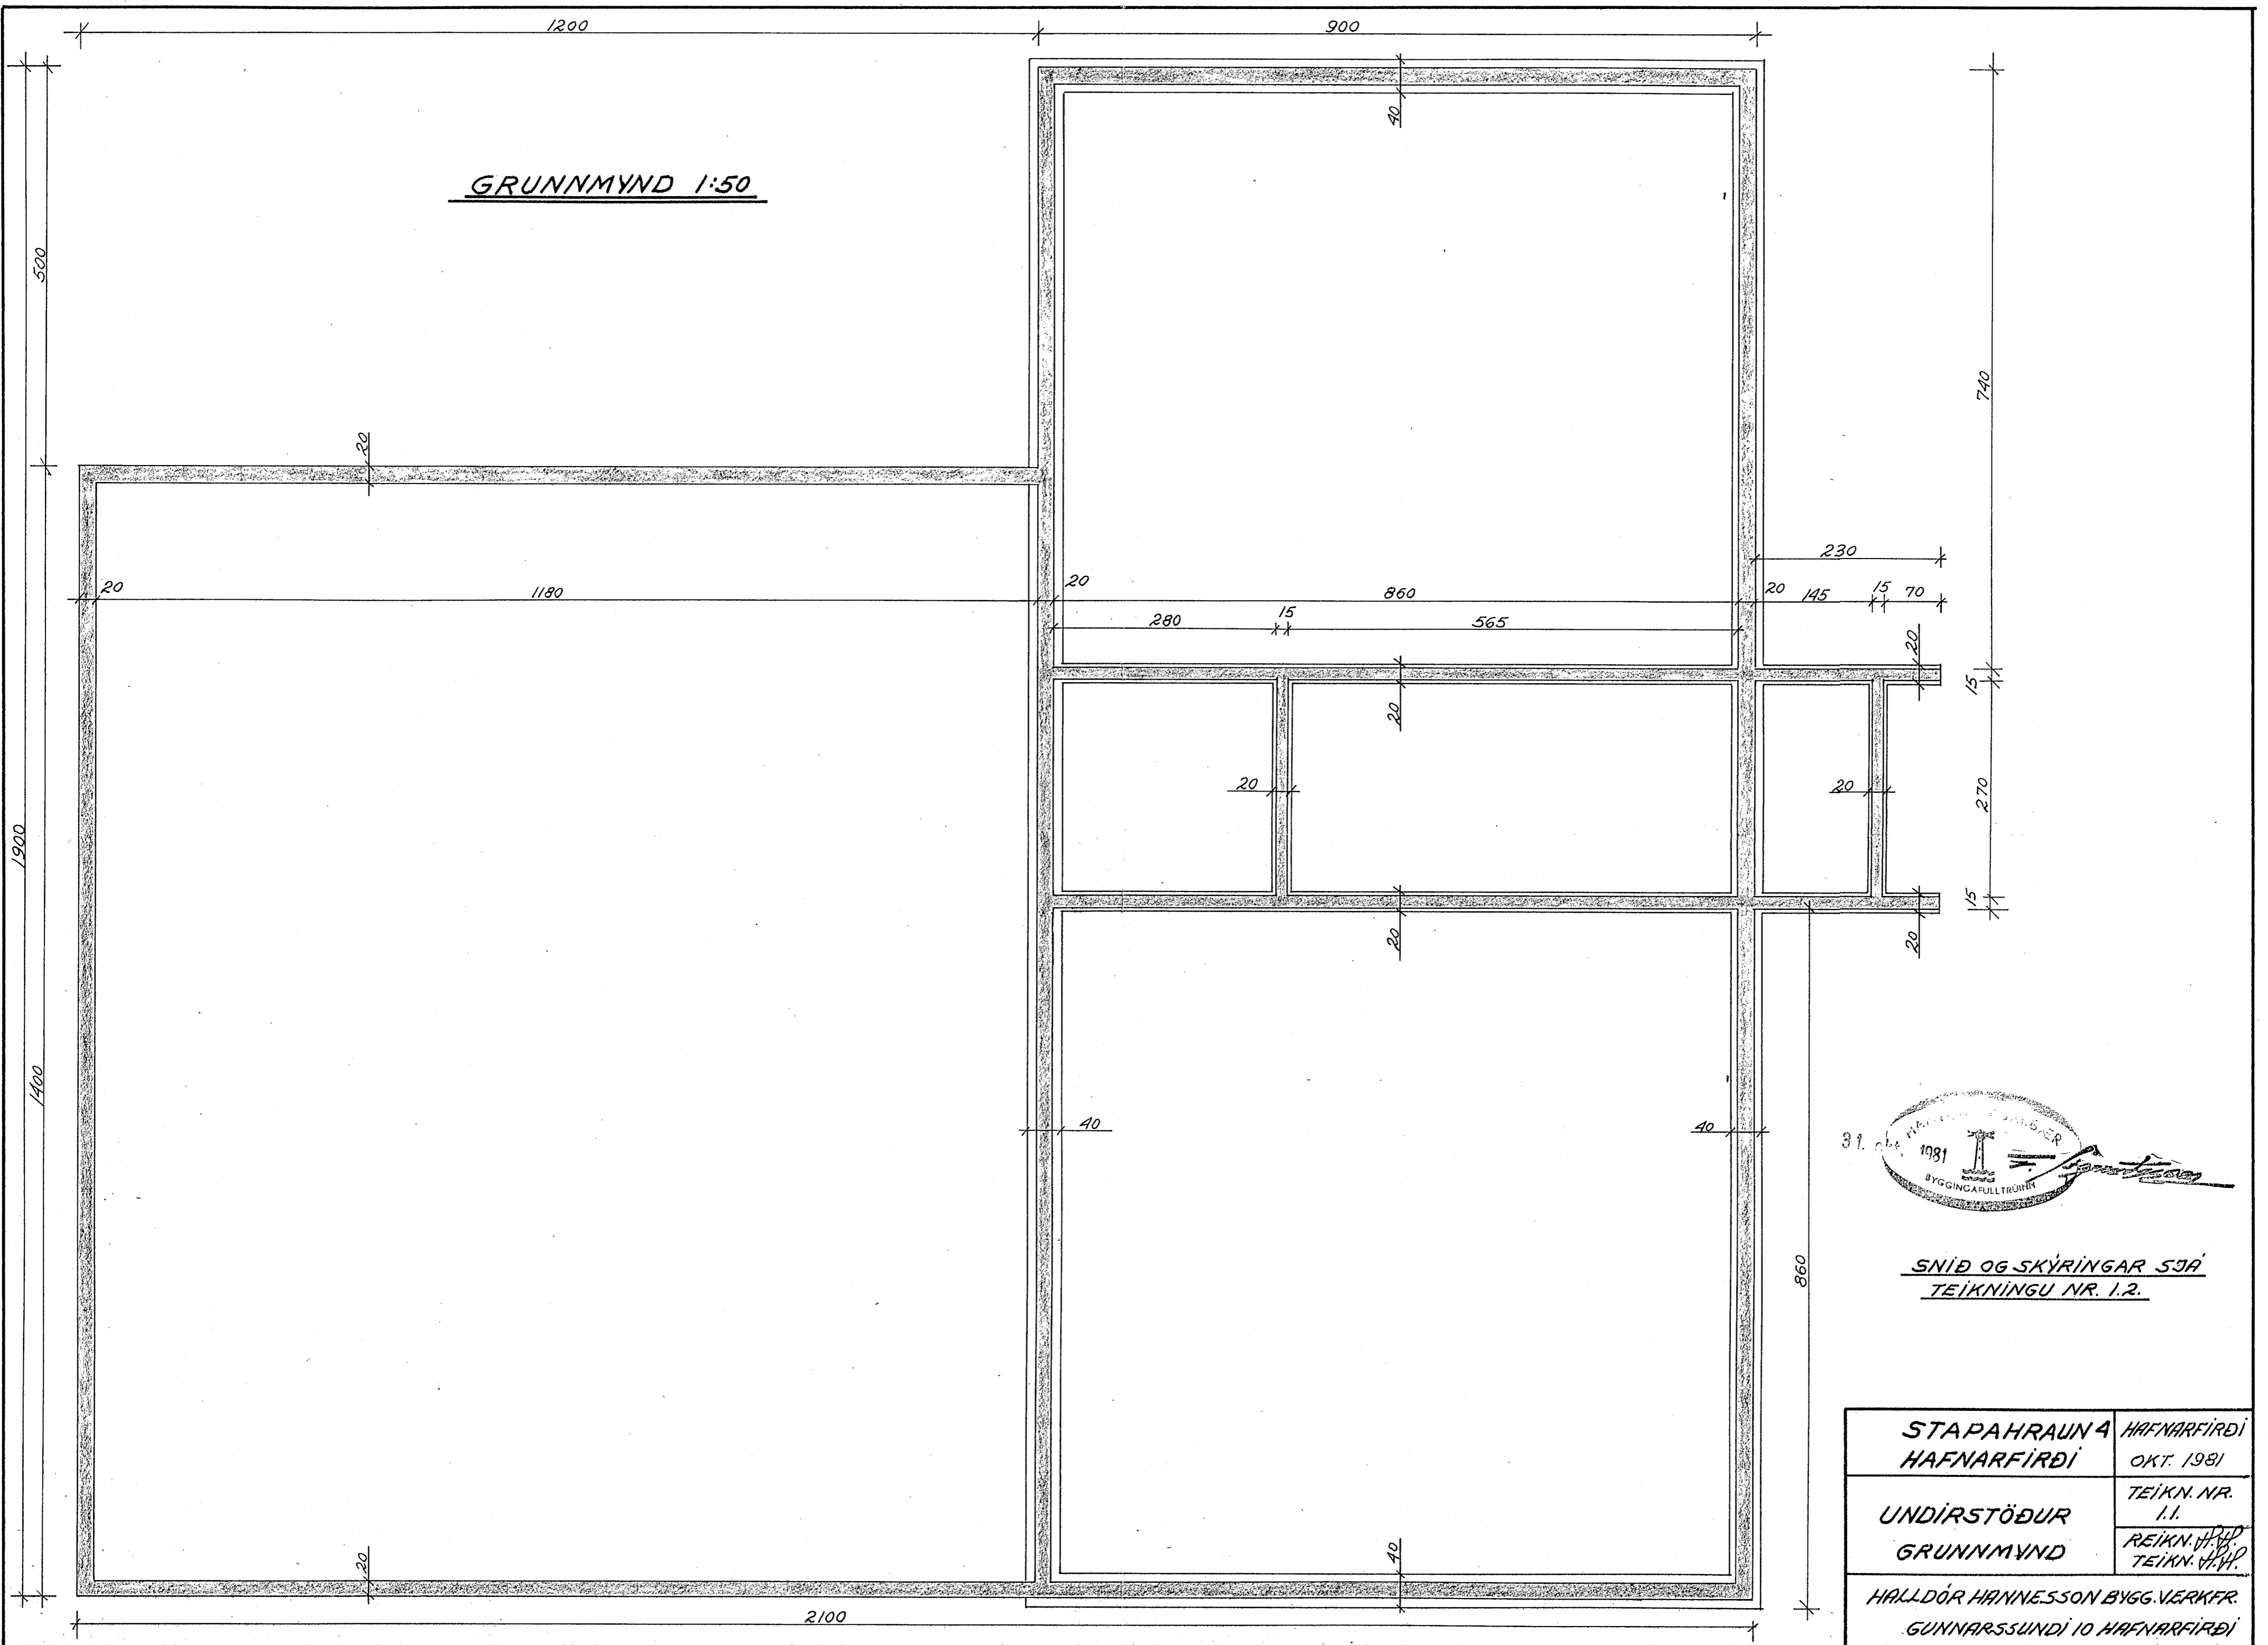

SNID OG SKÝRINGAR SJA  
TEIKNINGU NR. 1.2.

STAPA HRAUN 4 HAFNARFIRÐI	HAFNARFIRÐI OKT. 1981
UNDIRSTÖÐUR GRUNNMYND	TEIKN. NR. 1.1. REIKN. V.F. S. TEIKN. V.F.H.
HALLDÓR HANNESSON BYGG. VERKFR. GUNNARSSUNDI 10 HAFNARFIRÐI	