

# FORSPENNTAR HOLPLÖTUR GERÐ HP-400:

FORSENDUR:



BRUNAPOL : REI-60

ÁLAGSFORSENDUR :

KARAKTERÍSTÍSKT FAST ÁLAG (60 MM ÁSTEYPULAG) = 1.5 KN/M2

KARAKTERÍSTÍSKT FAST ÁLAG (FRÁGANGUR) = 4.5 KN/M2

KARAKTERÍSTÍSKT NOTÁLAG = 3.0 KN/M2

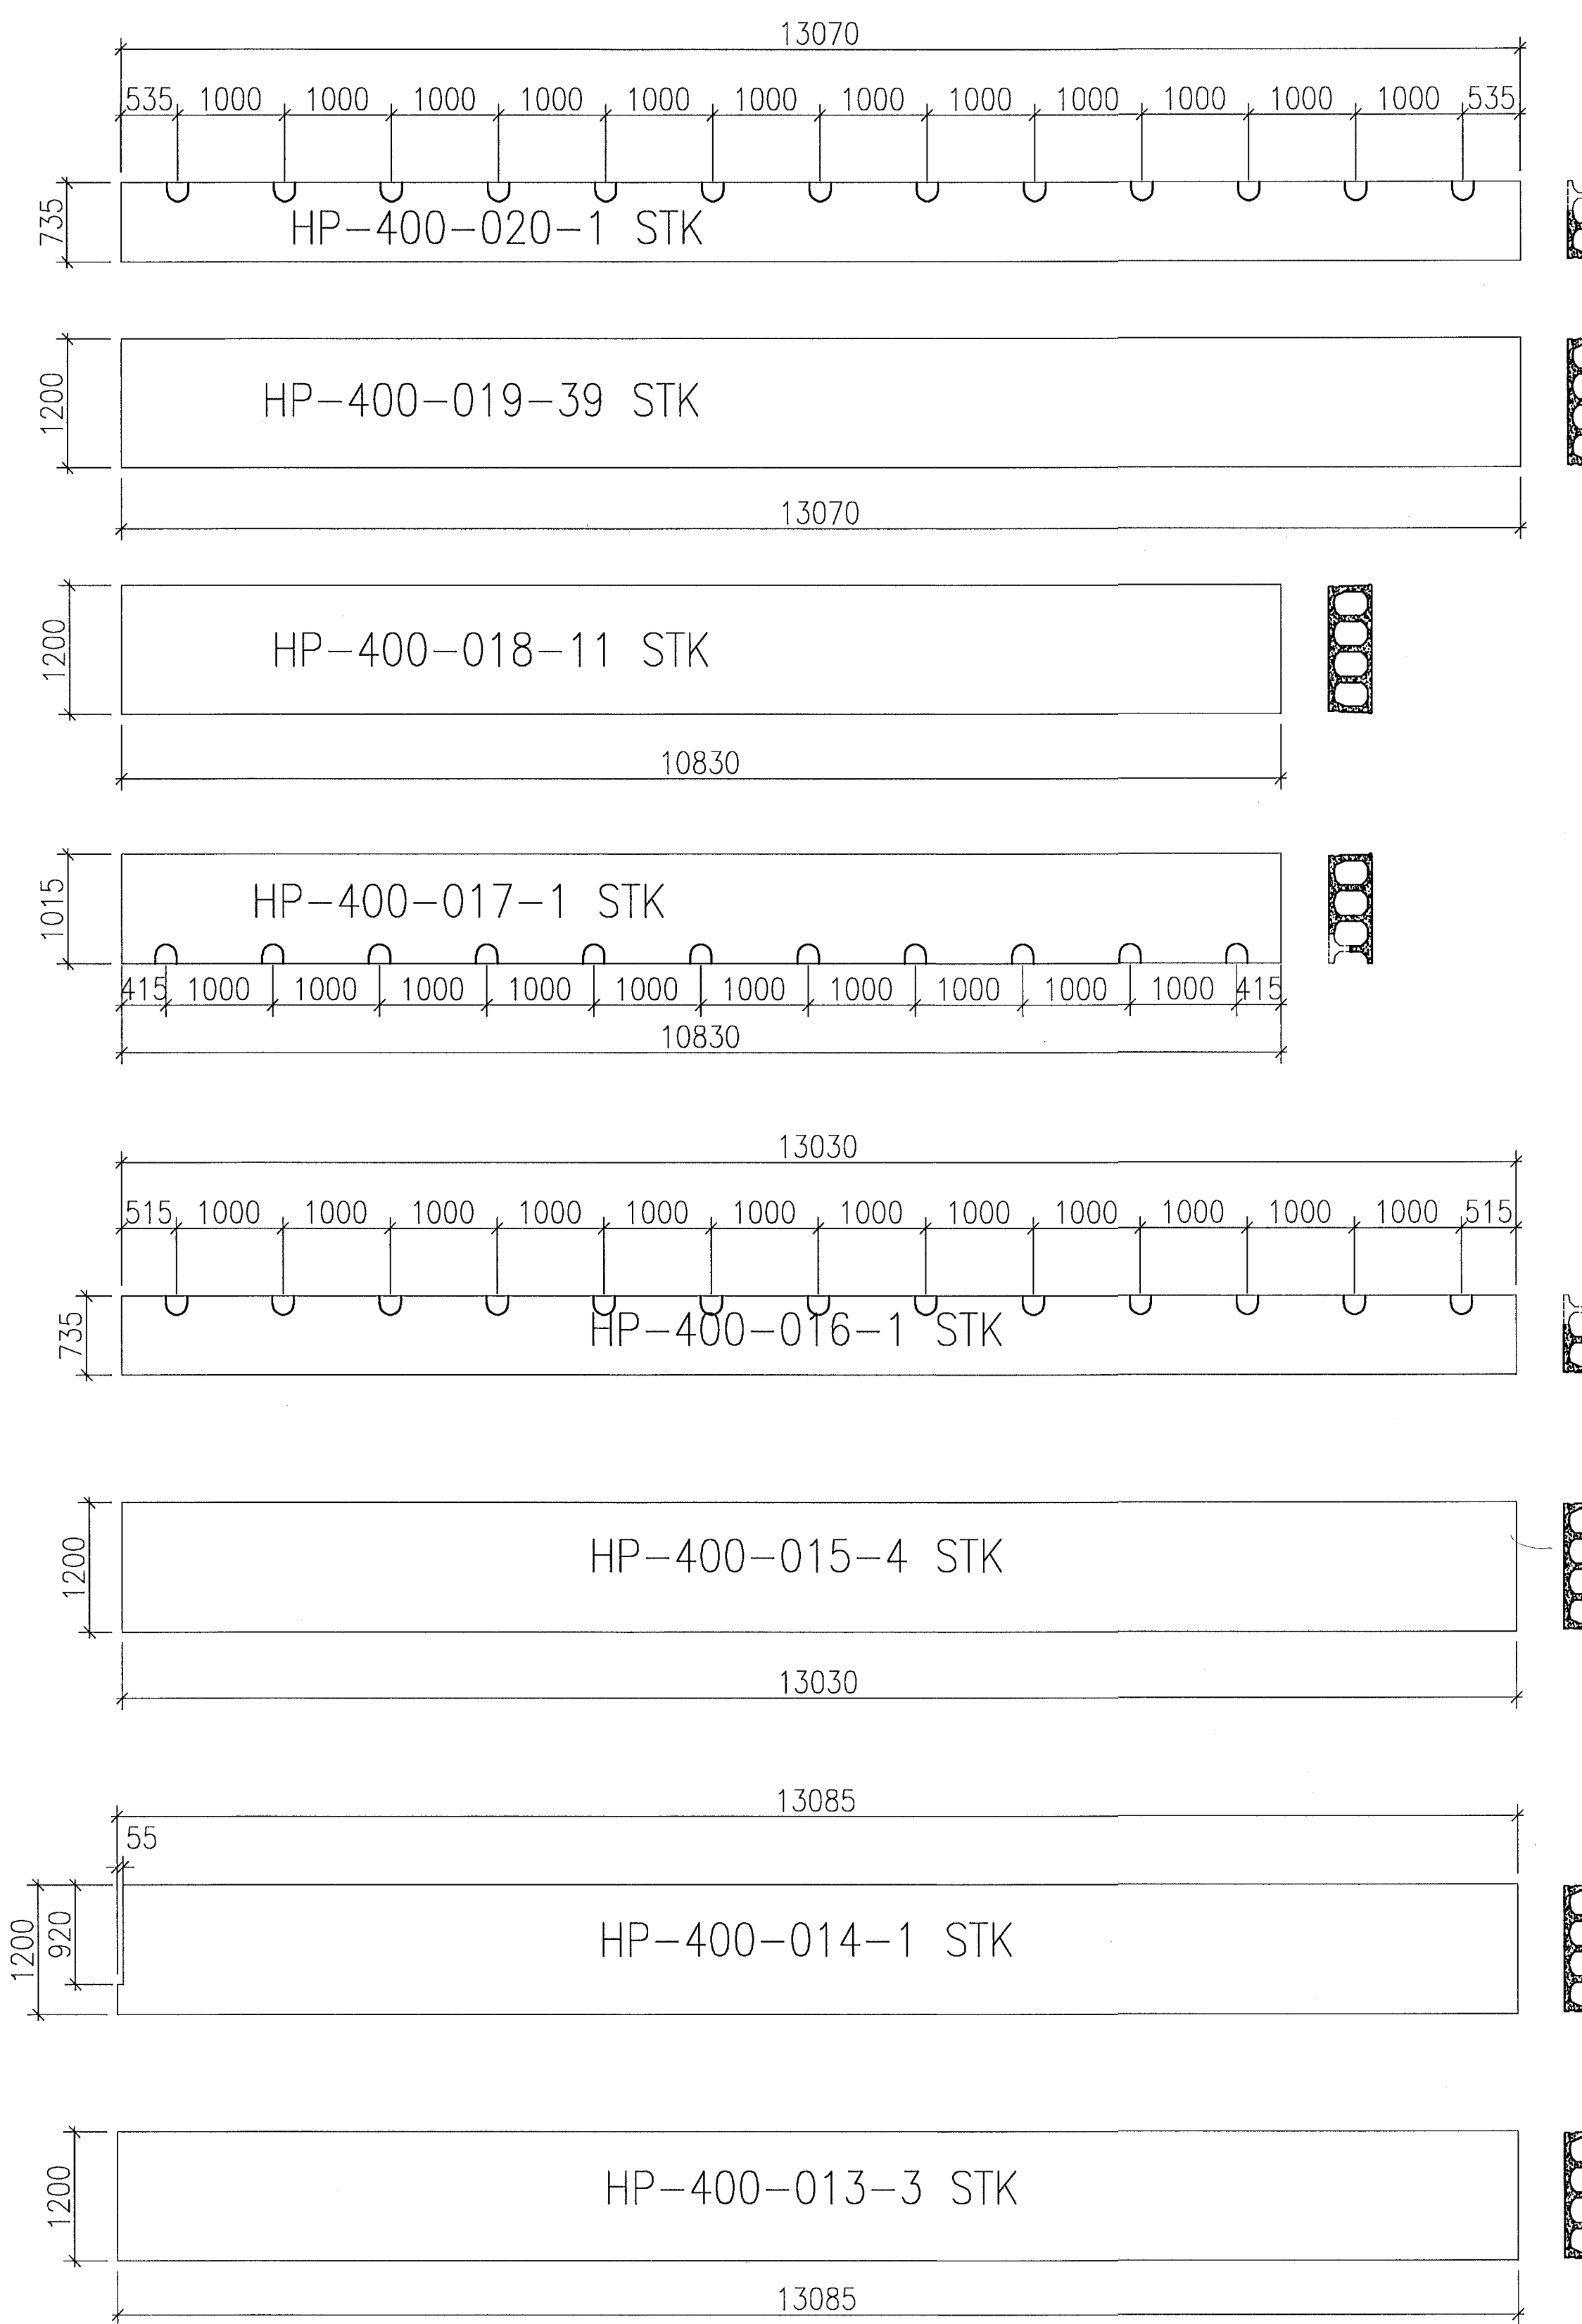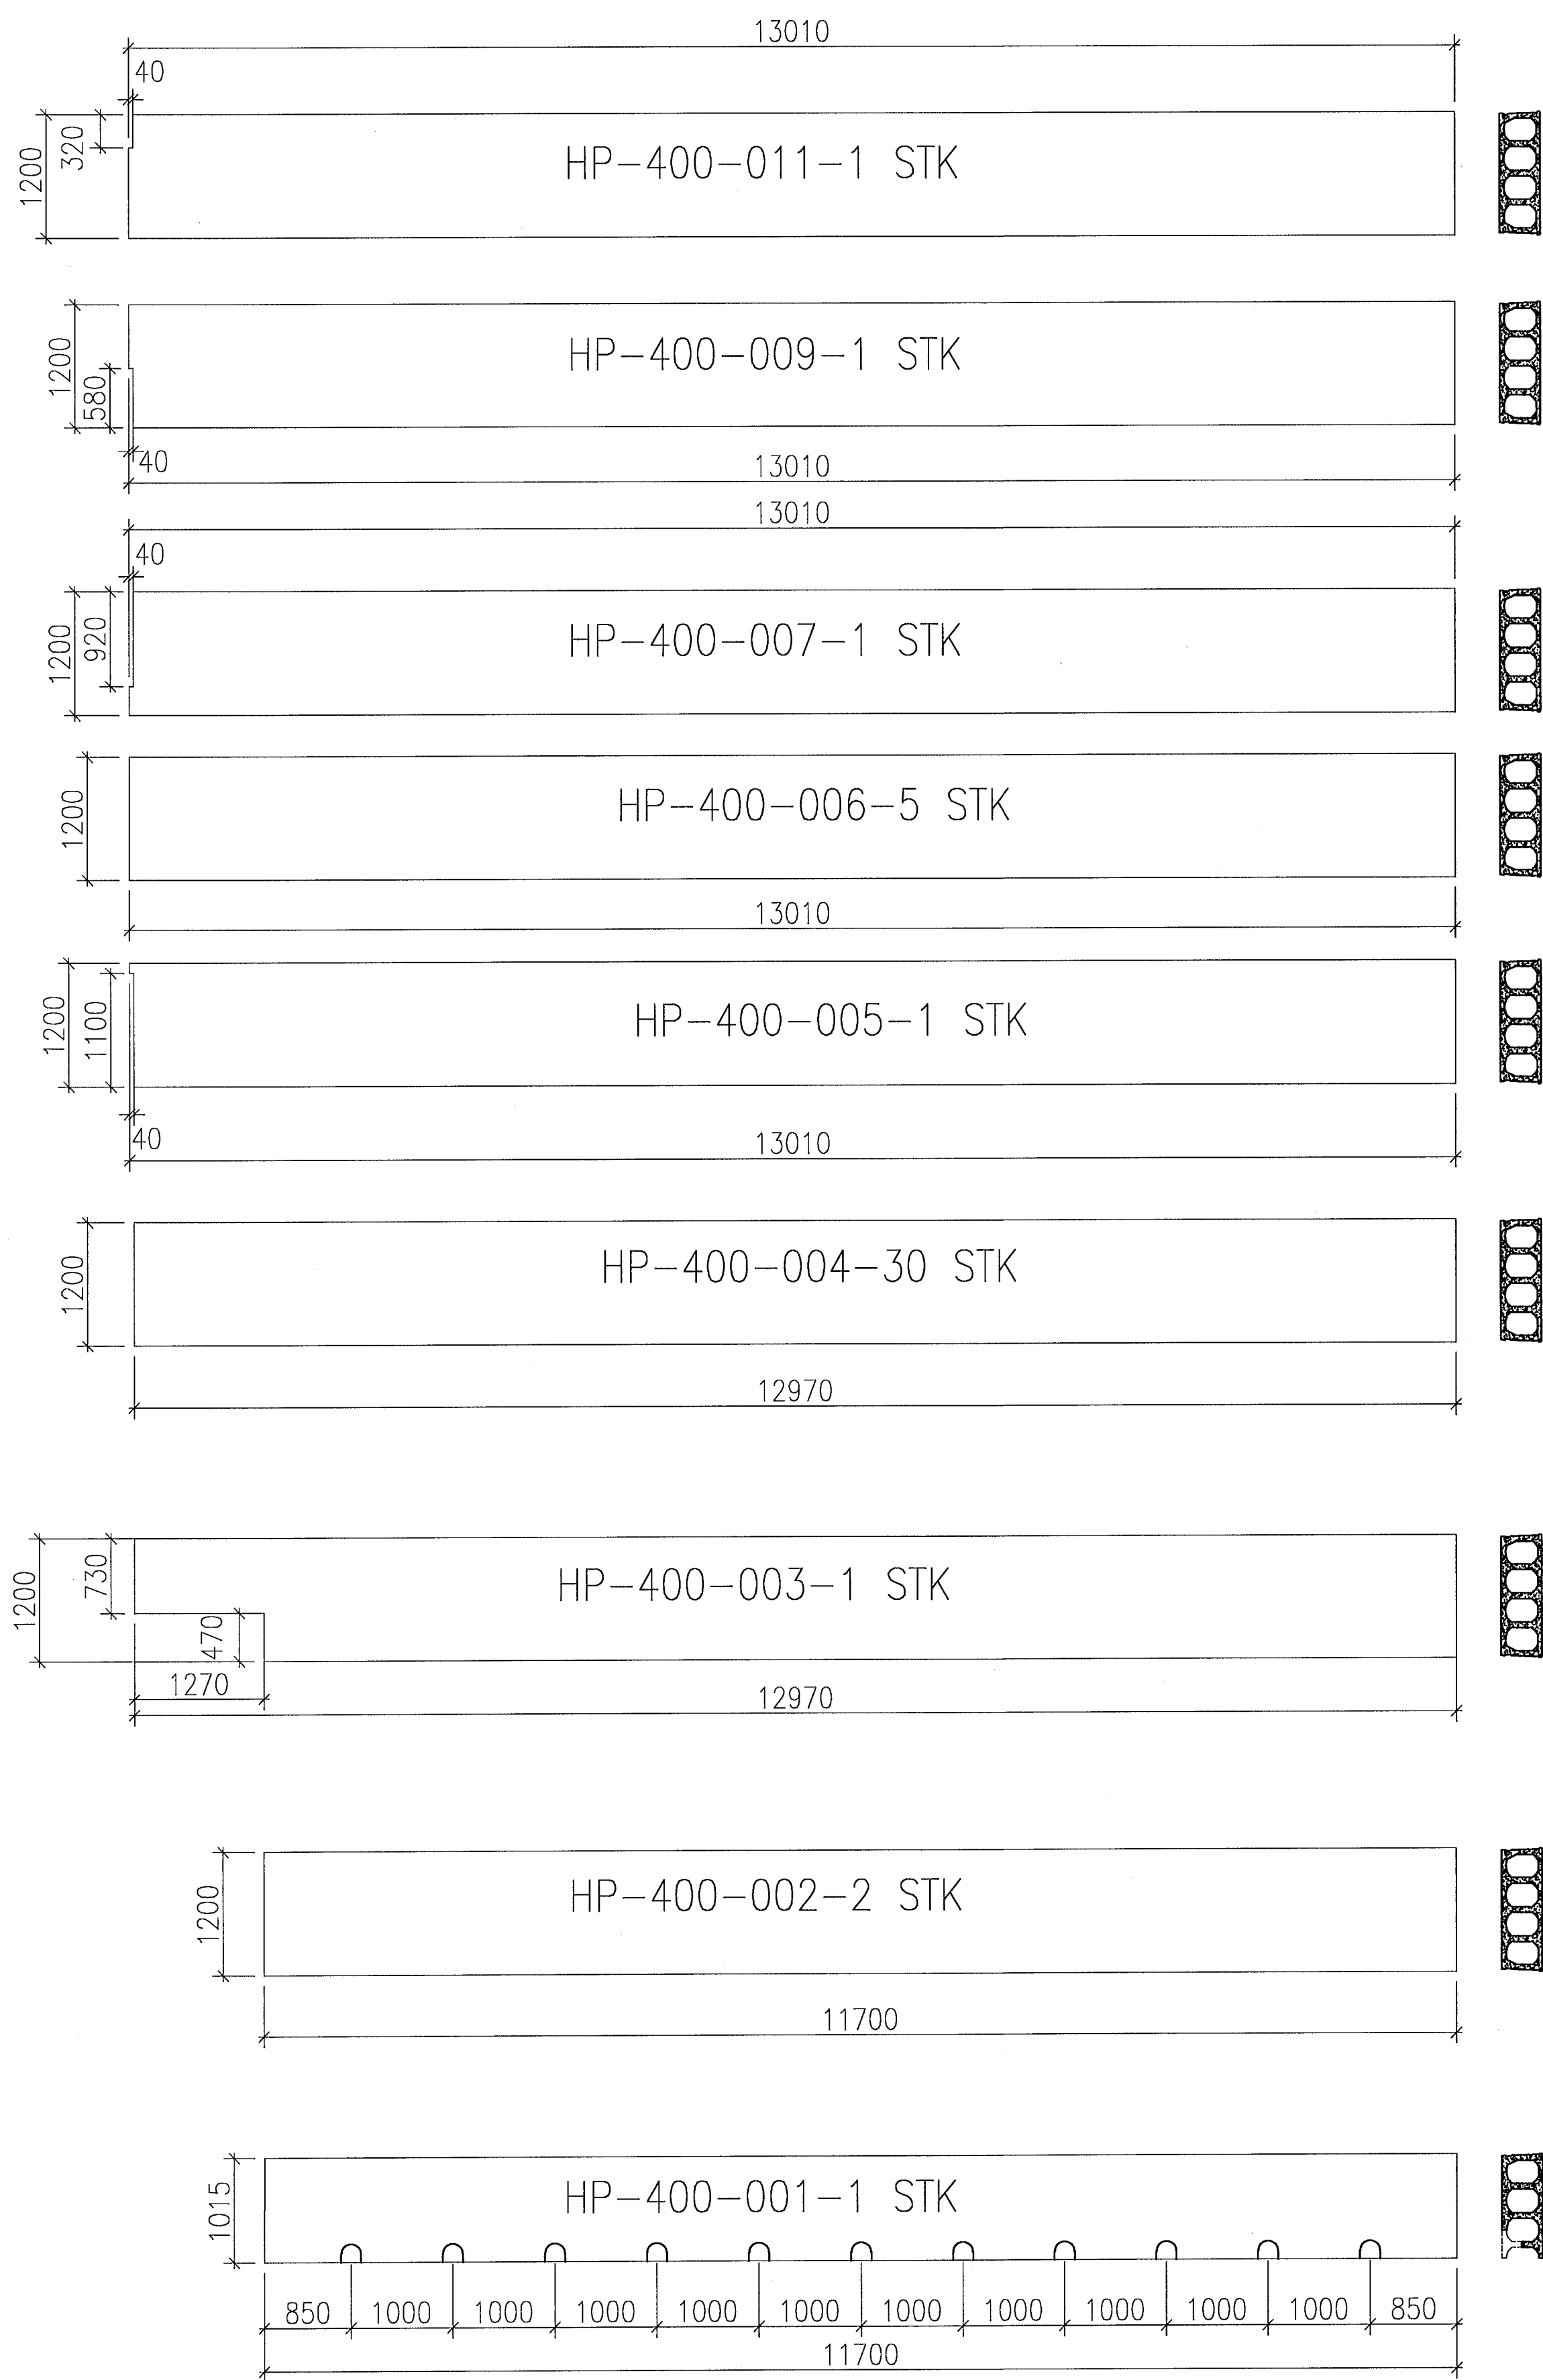



Samþykkt þann

18. mars 2014

Byggingufulltrúinn / Hafnarfirði  
Eli Höflur S. Gunnlaugsson

ATH ÖLL MÁL SAMKVÆMT TEIKNINGU SKULU VERA MÆLD UPP Á STADNUM

SJÁ SKÝRINGAR Á TEIKN, B-00

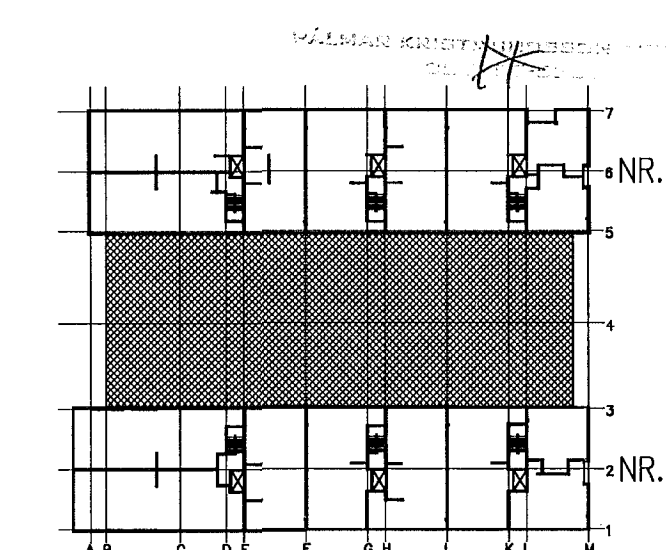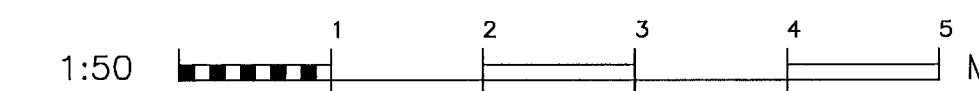

NORDURBAKKI 7-9, HAFNARFIRDI

BURDARVIRKI, PLATA YFIR BÍLKJALLARA  
FORSTEYPTAR HOLPLÖTUEININGAR  
ÁLAGSFORSENDUR OG MÁLSETNING



HANNAÐ	JLS	TEIKNAD	JLS	MKV.	1:50	VERKNR.	V-12-030
SAMB.	Jón	SKRÁ	B01.dwg	DAGS	2014.02.13	TEIKN.NR.	B-015-BK
ÚTGAFNA		DAGS		NAFN			
				SKYR.			