
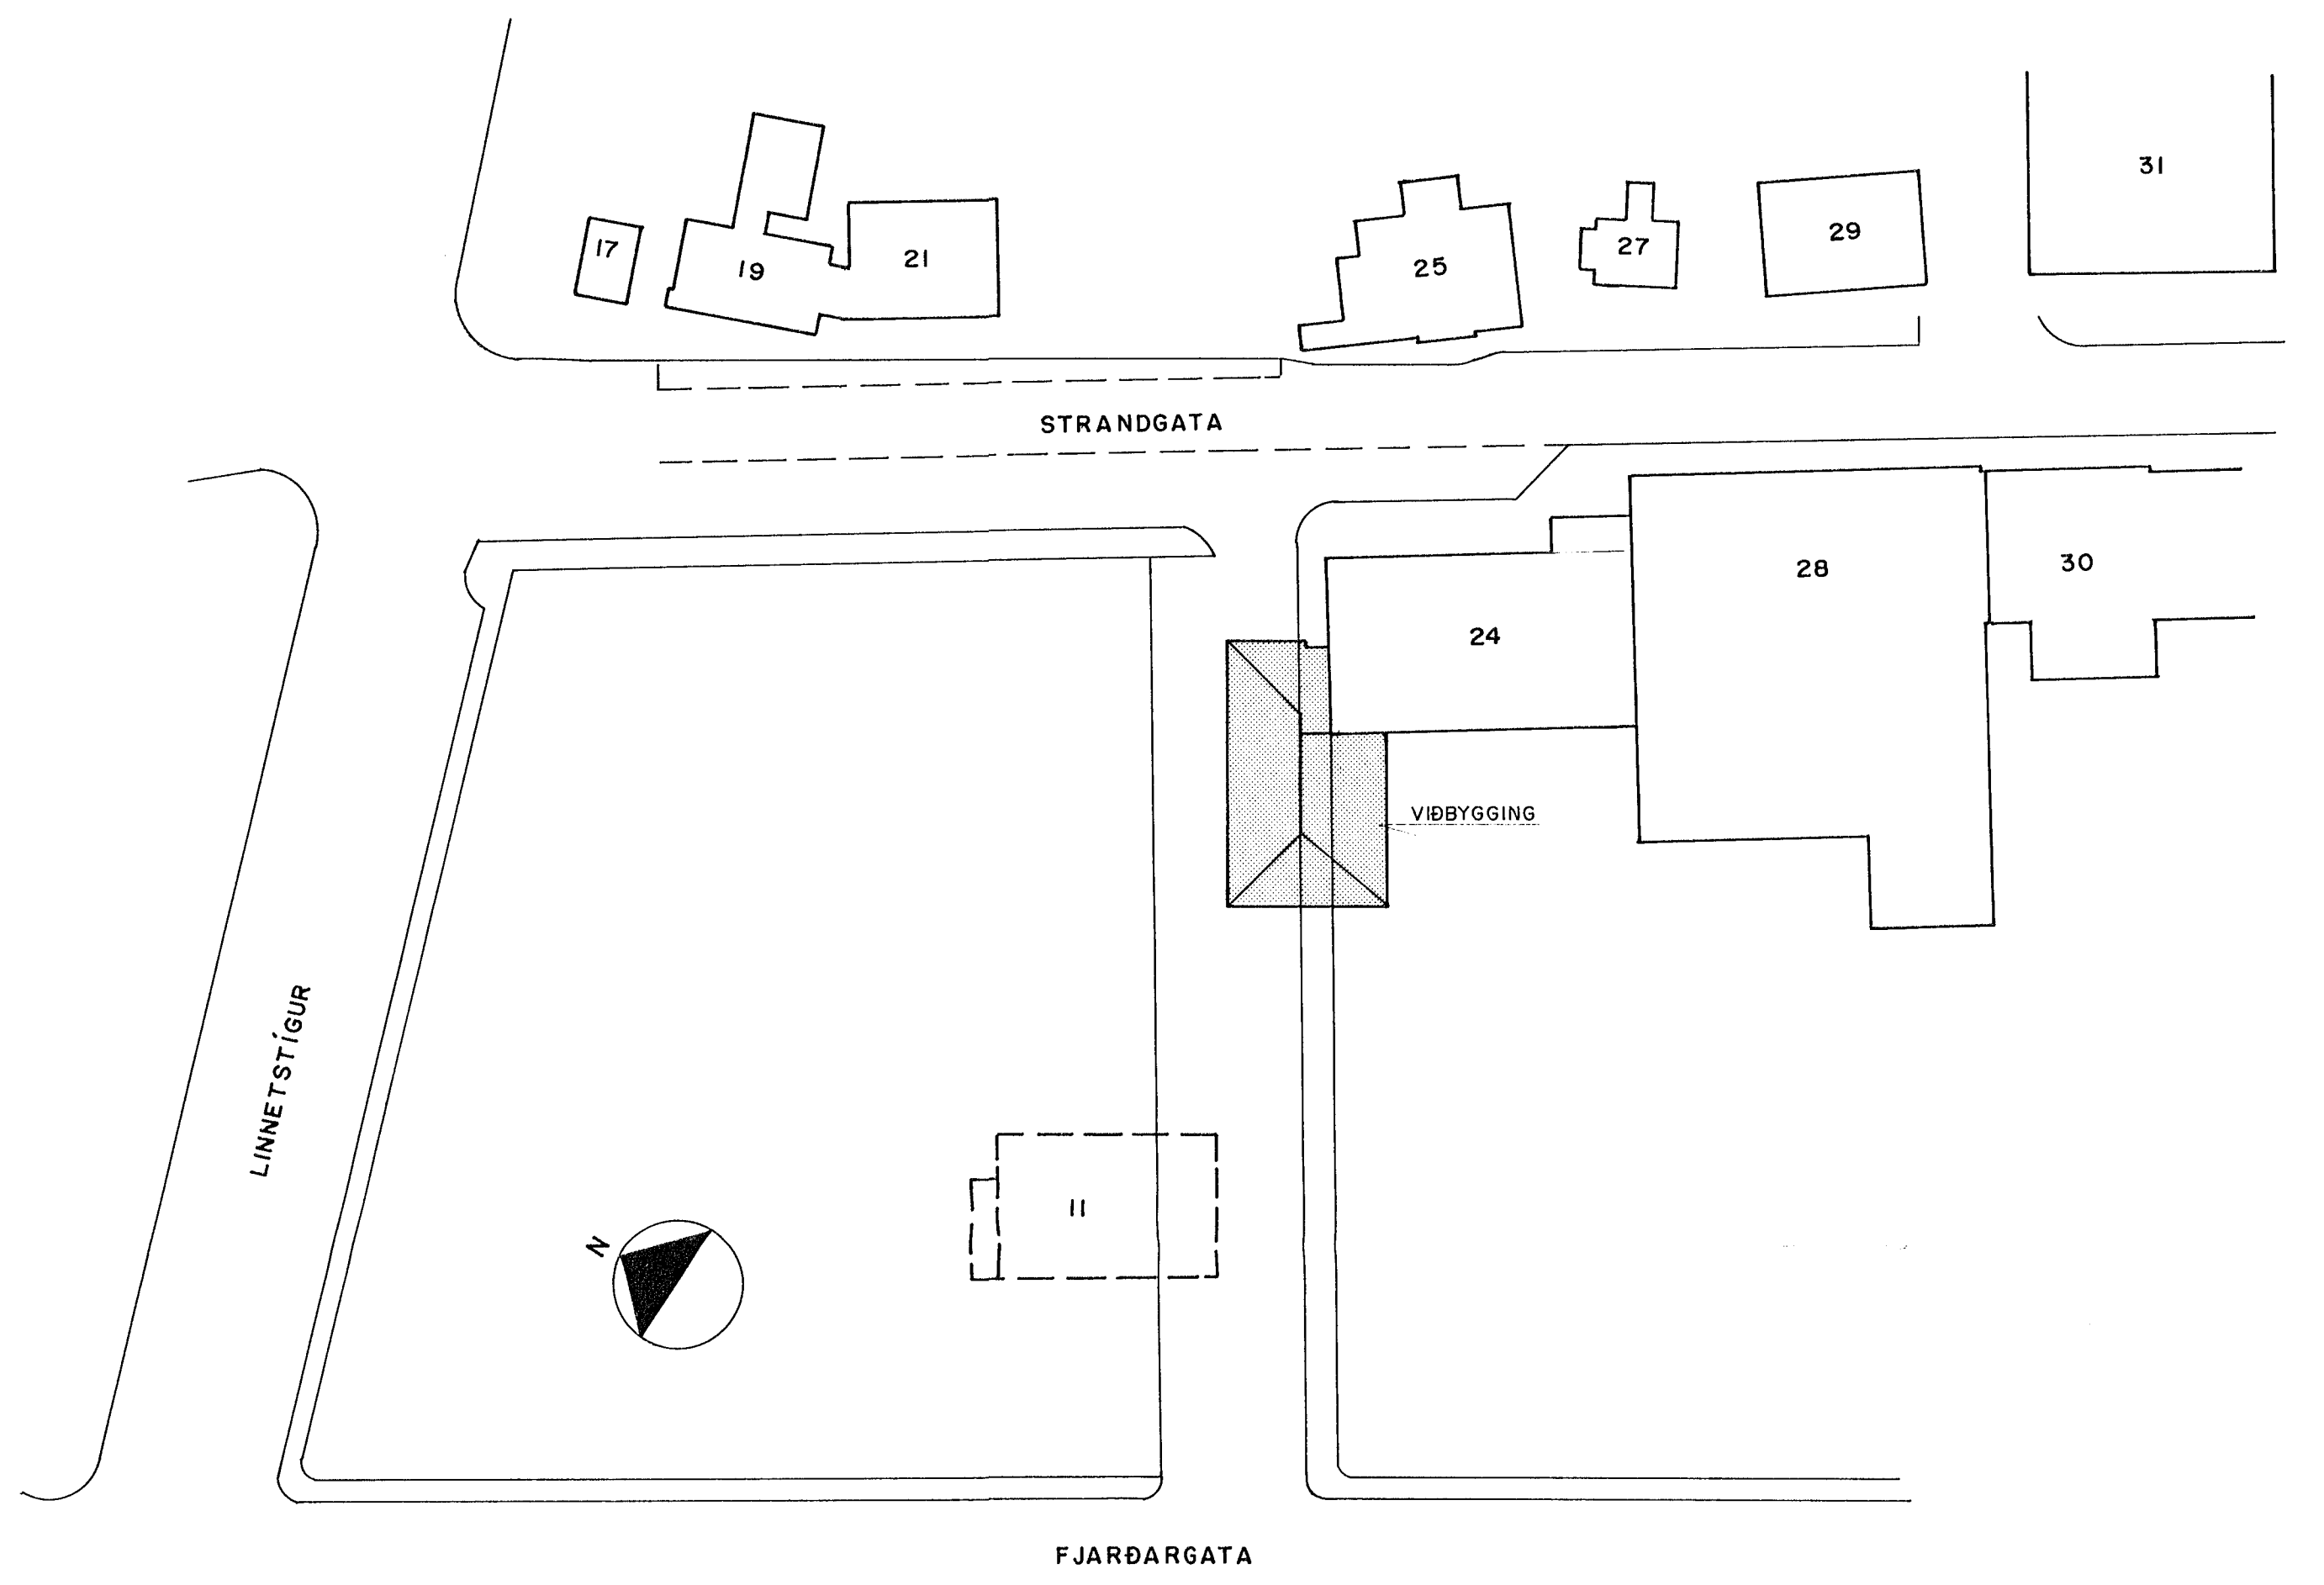


NÚVERANDI LÓÐ 1: 200

AFSTÖÐUMYND 1: 500

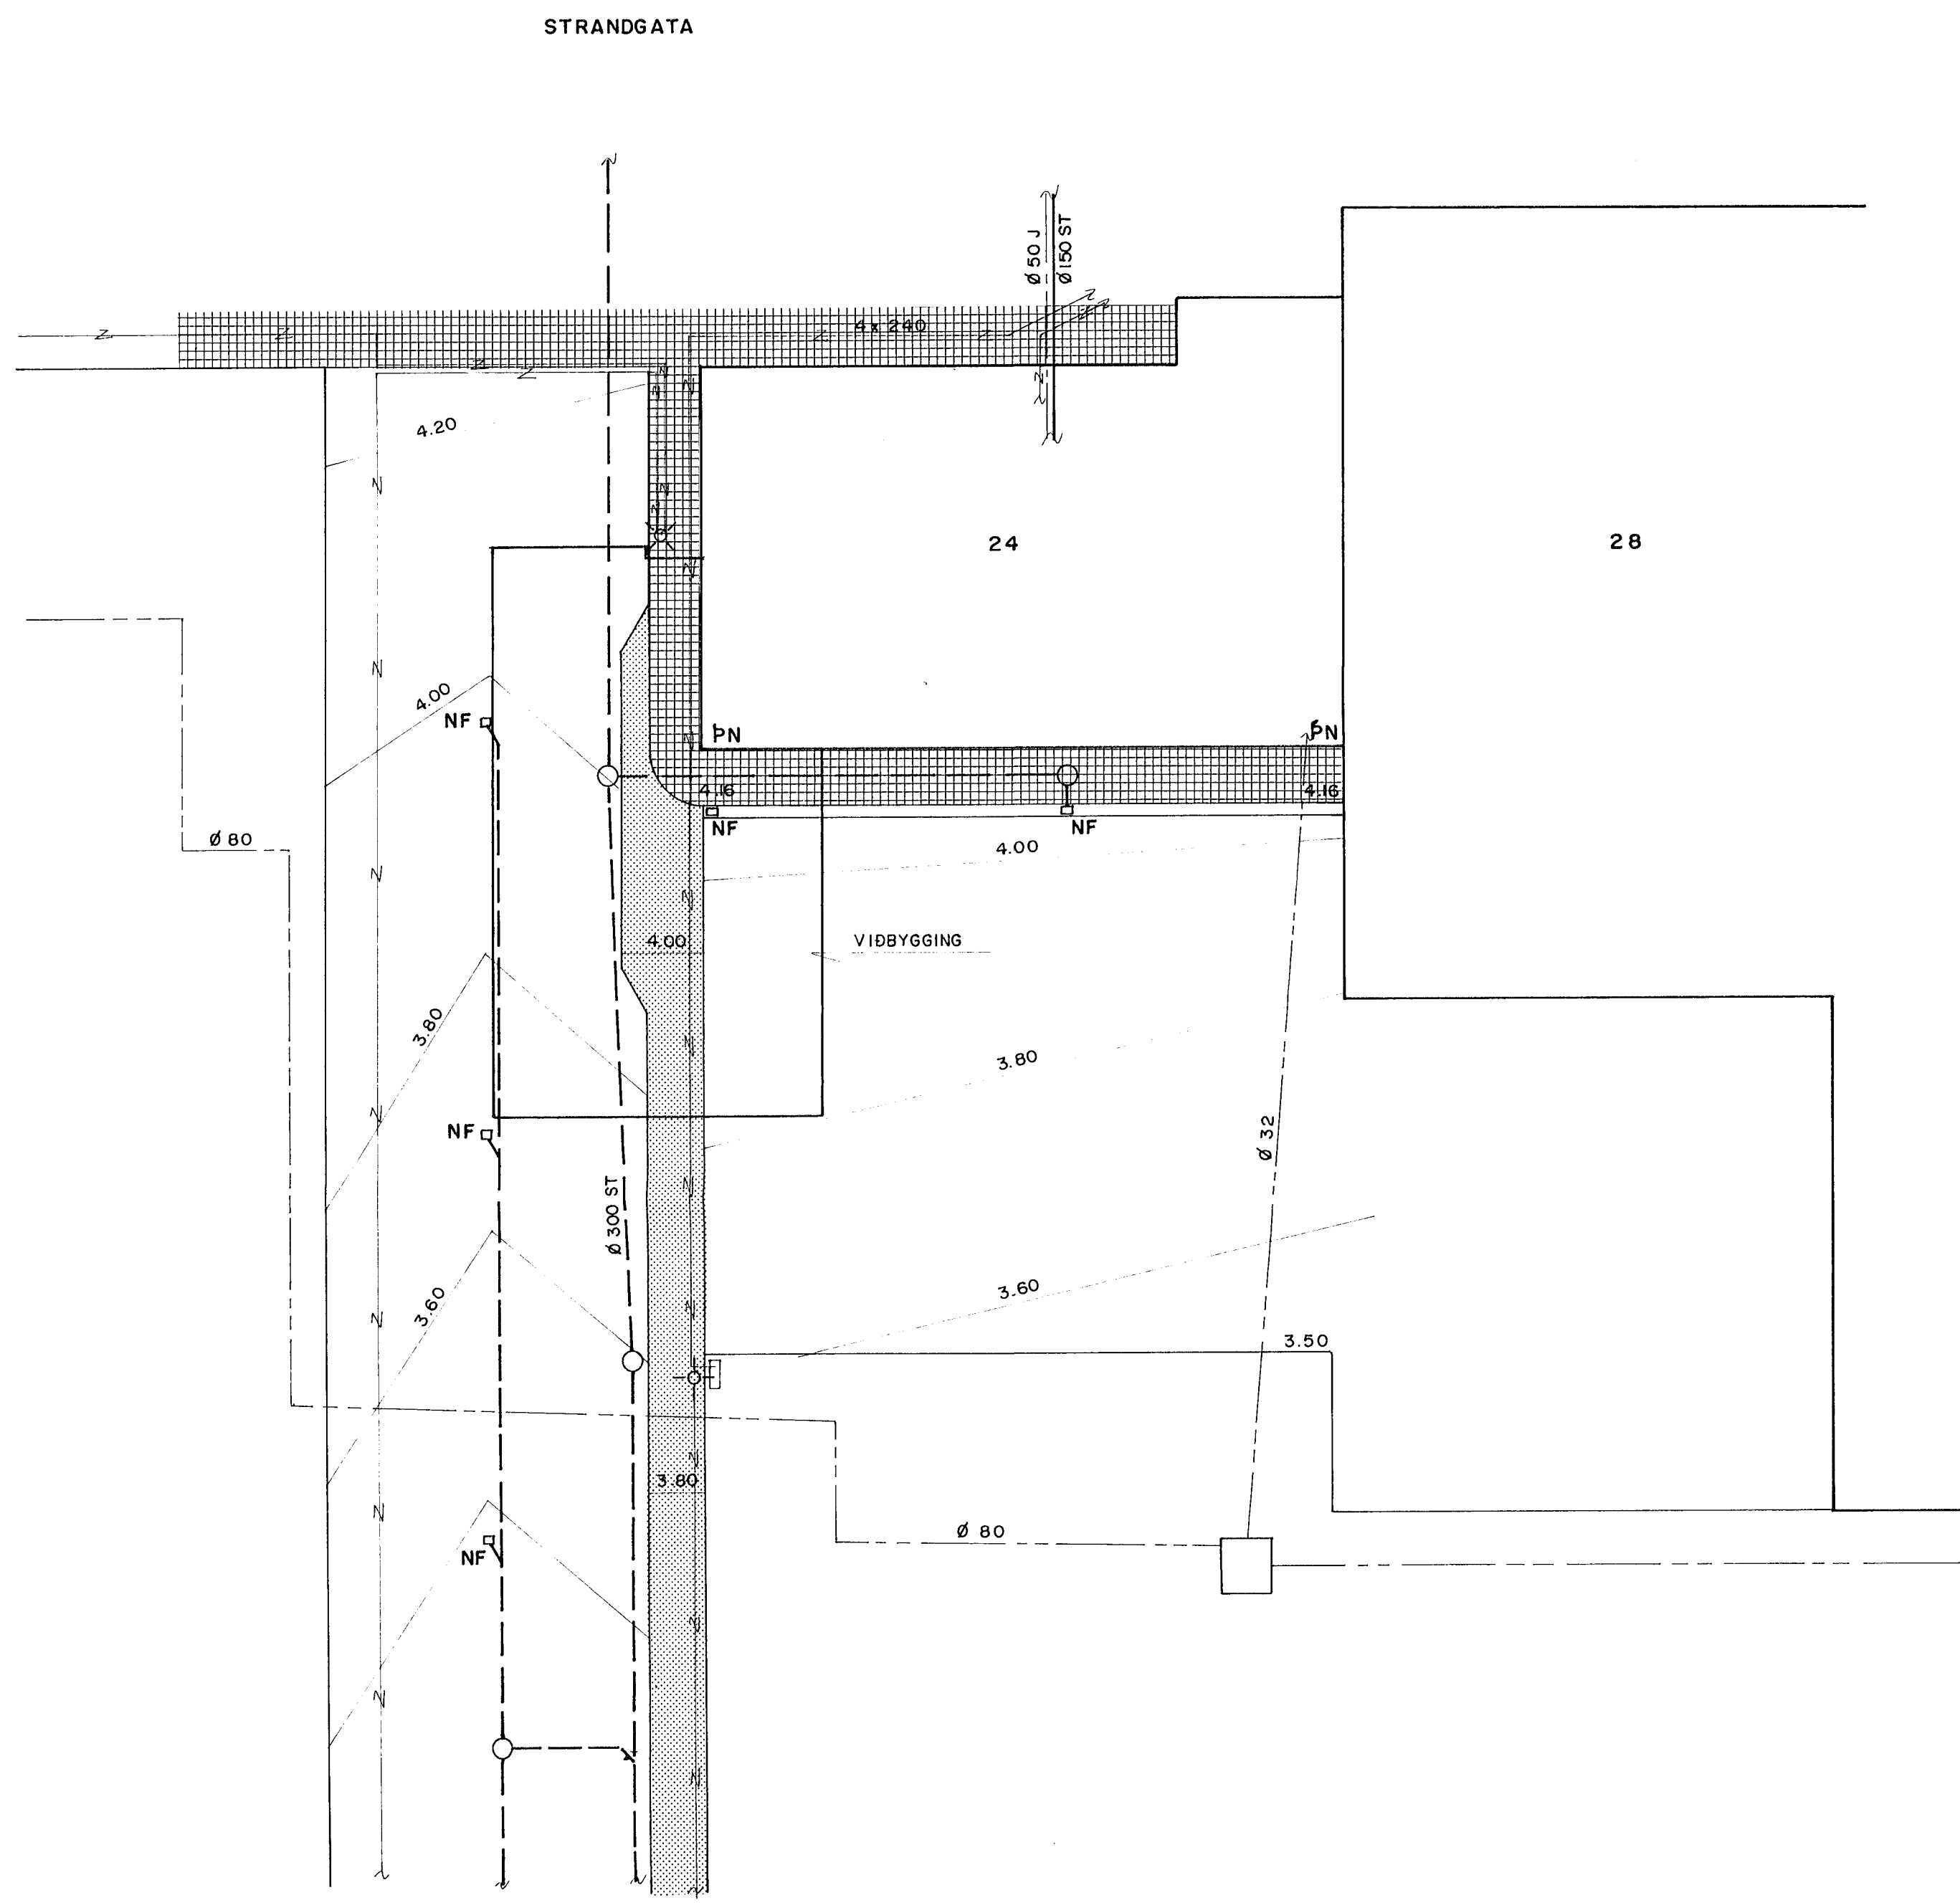

- SKÝRINGAR:
- MALBIKSBRÚN
 - - - OFANVATNSLÖGN
 - · - · - HITAVEITULÖGN
 - z - z - RAFSTRENGUR
 - ○ - LJÓSASTAUR
 - ▨ HELLULÖGN
 - ▩ STEYPT GANGSTÉTT, RENNUSTEINN

30 AUG 1991

PÓSTUR OG SÍMI, STRANDGATA 24			NÚVERANDI LÓÐ AFSTÖÐUMYND		
BR	DAG	BREYTING	REYKJAVÍK, Þ. 22. B. 1991	KVARDI 1:200, 1:500	
			TEIKN G.E.	REIKN K.A.	VERK BL. NR. BR.
			ATH	SAMP	9/174 I.OI

VERKFRÆÐISTOFA
STEFANS ÓLAFSSONAR HF. F.H.V.
BORSGARTÚNI 20 105 REYKJAVÍK SÍMI 629940 & 629941