




SM1 SÉRMYND 1:5
3.22 3.23

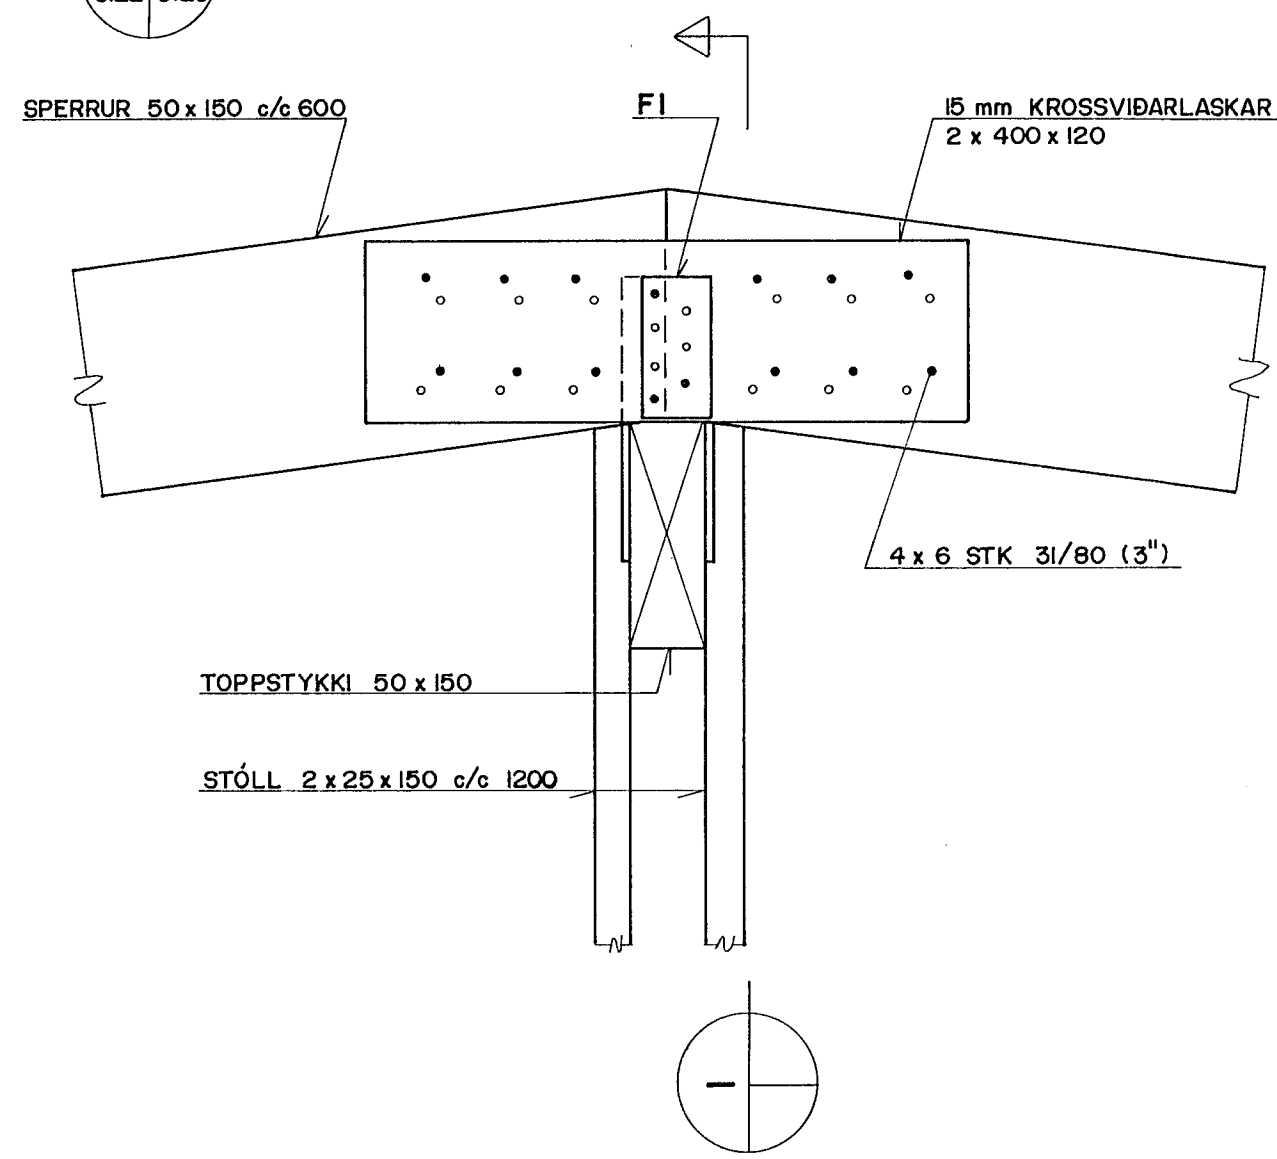


1 SNID 1:5

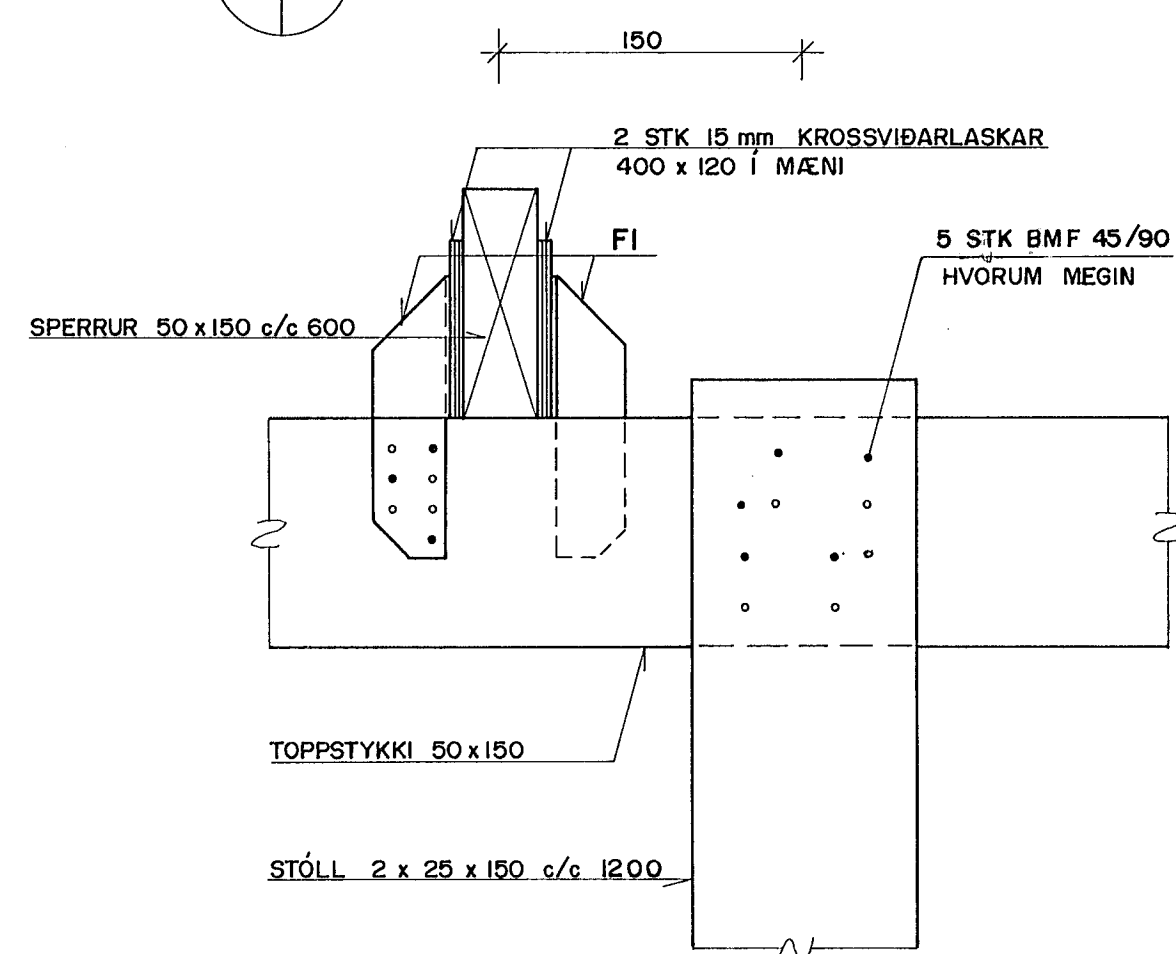


SM2 SÉRMYND 1:5
3.22 3.23

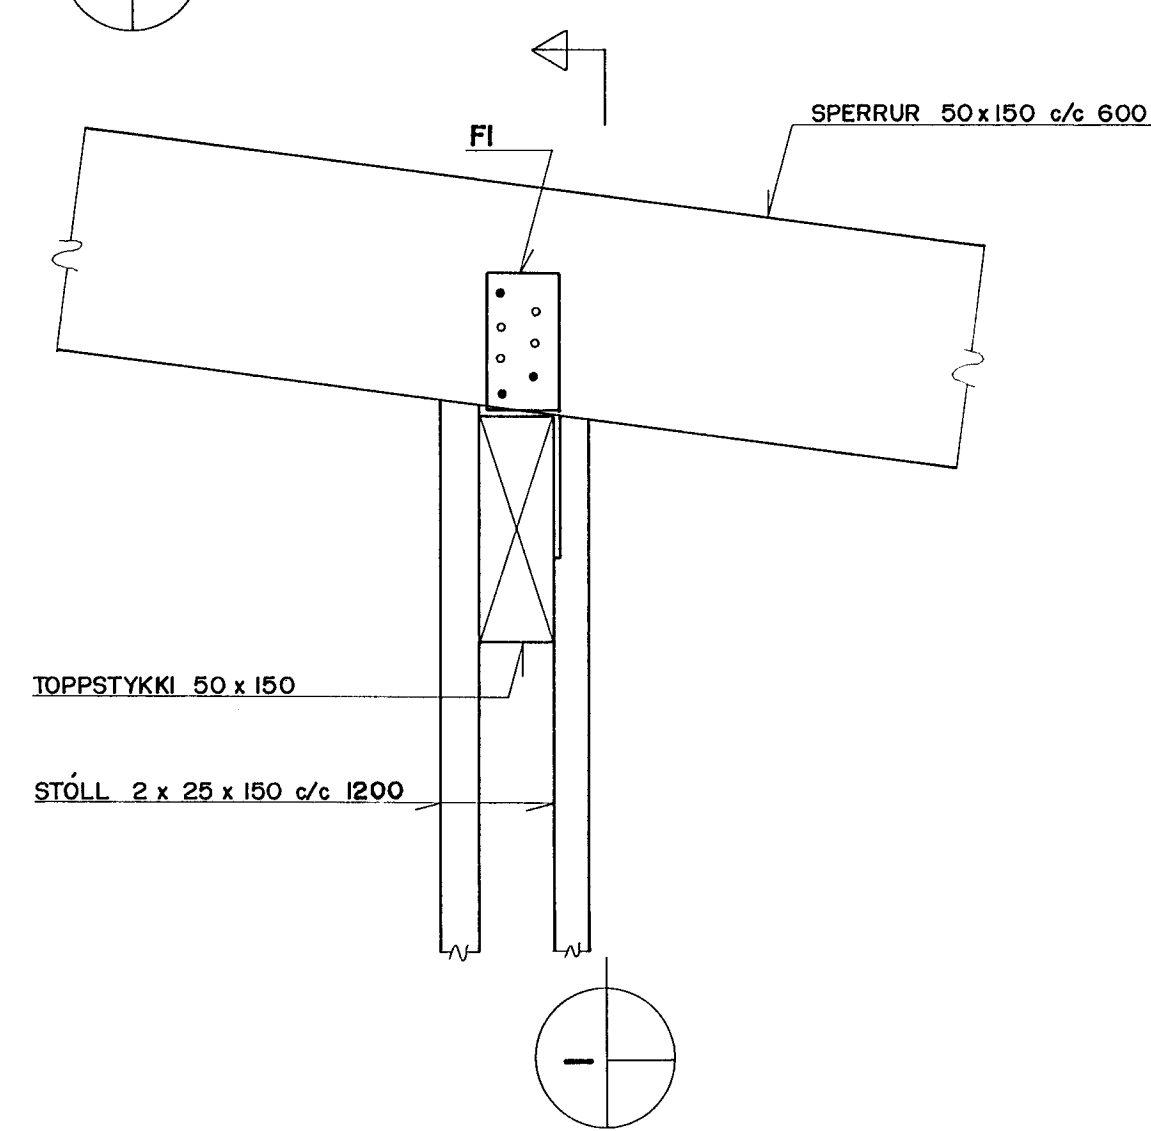


SM3 SÉRMYND 1:5
3.22 3.23

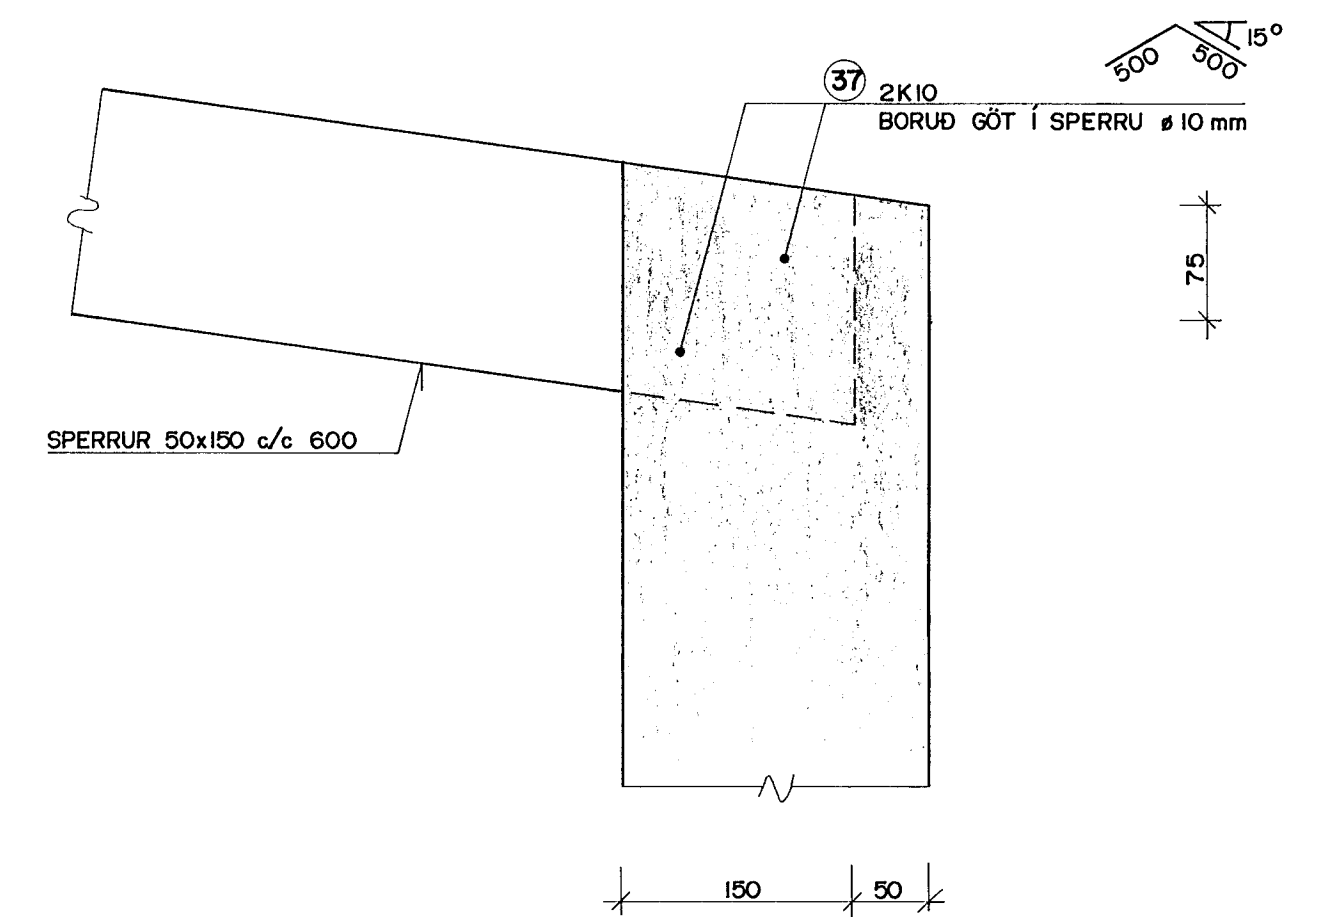



SM4 SÉRMYND 1:5
3.22 3.23

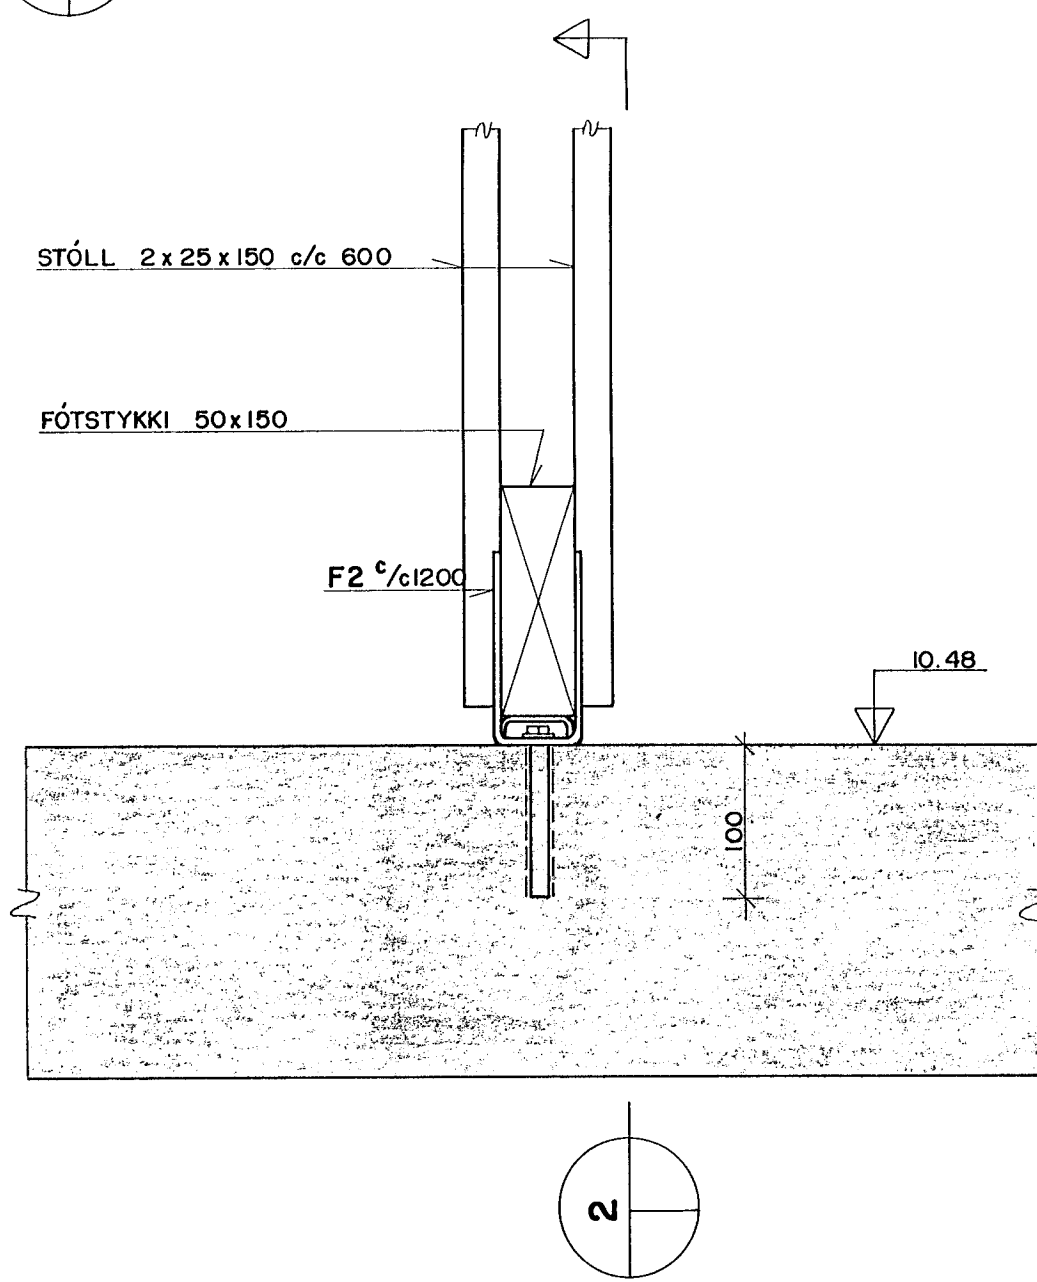

2 SNID 1:5

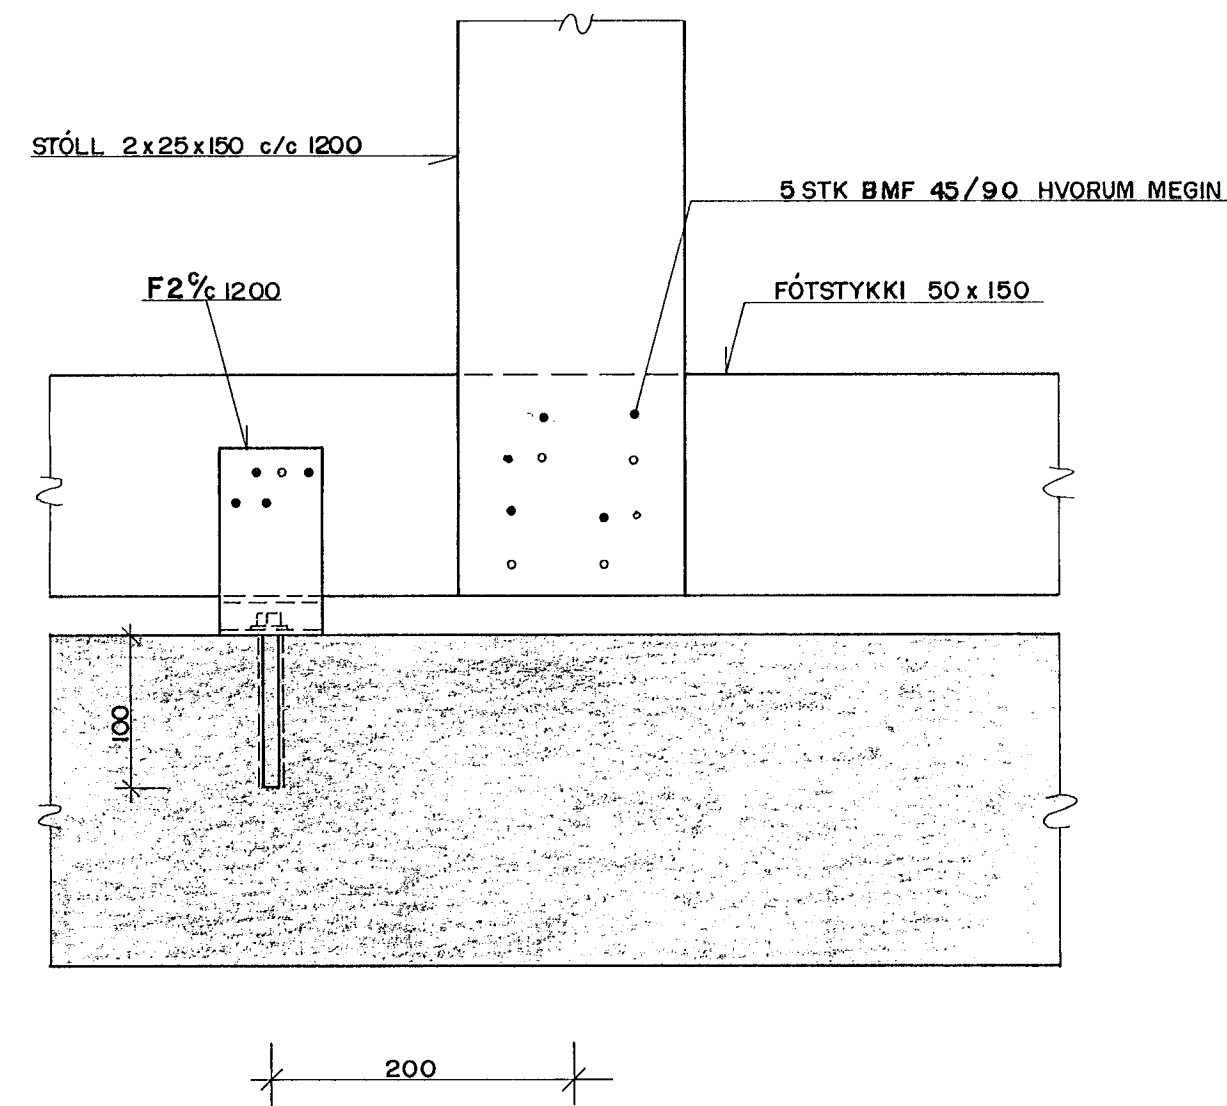

SM5 SÉRMYND 1:5
3.22 3.23

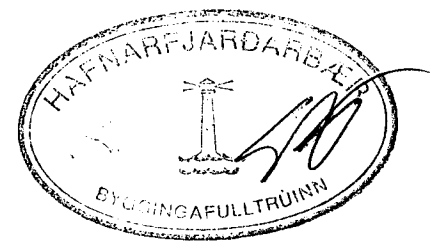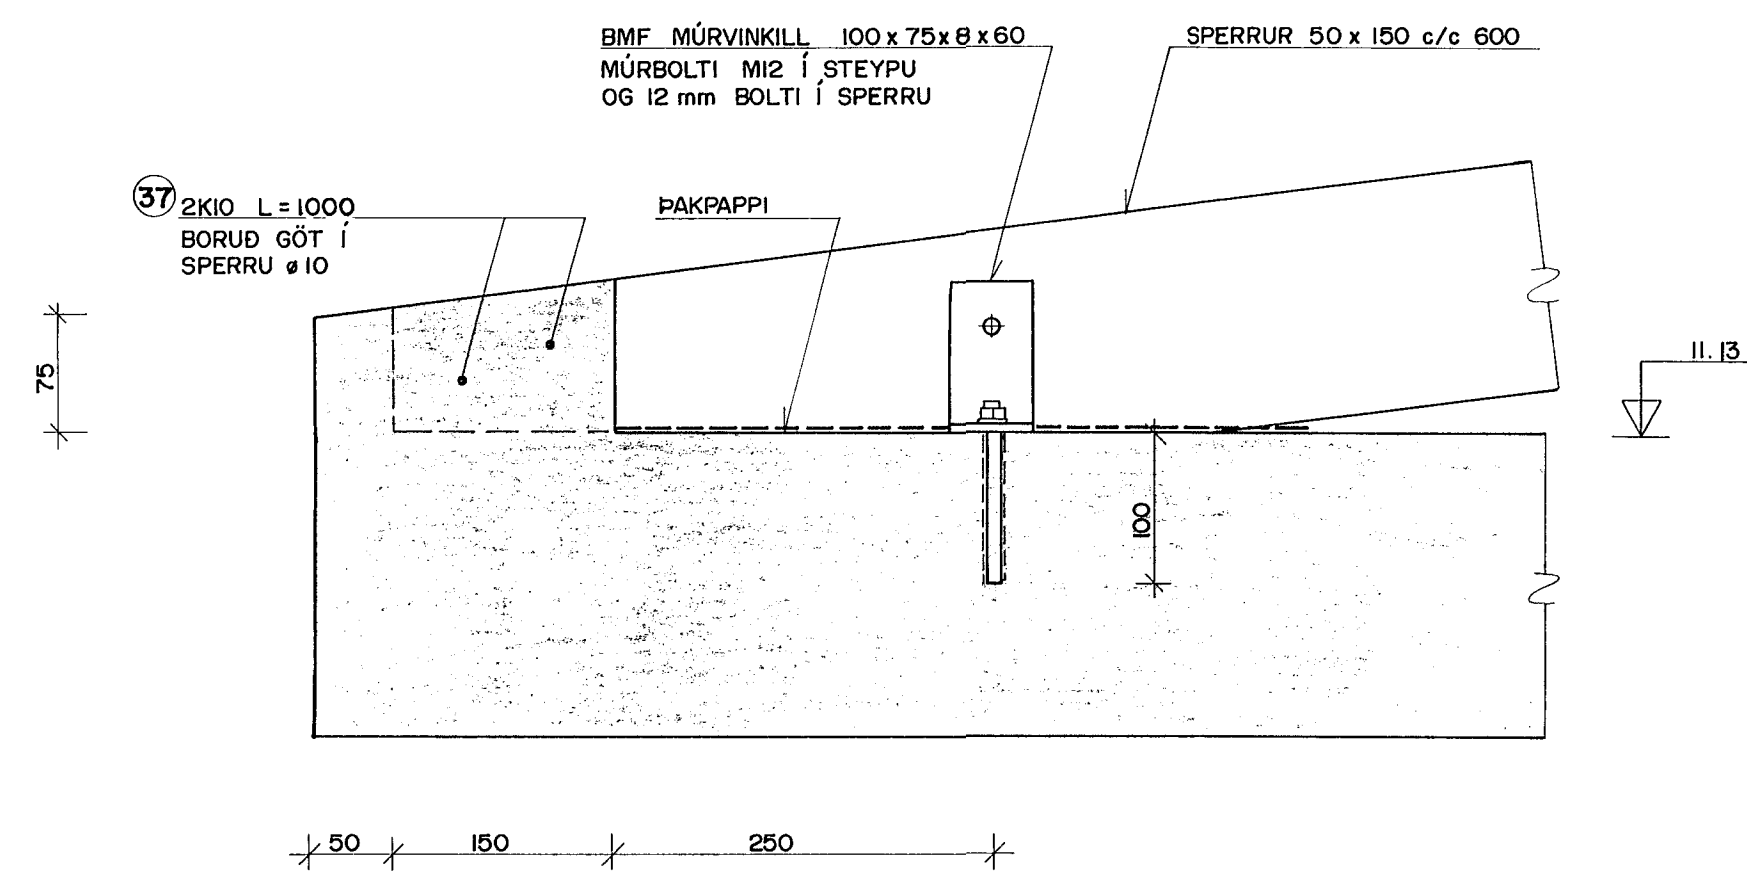

16 OCT 1991

TILVÍSANIR:

FESTINGAR F1 OG F2 SJÁ BL. NR. 3.21
ALMENNAR SKÝRINGAR " " " 3.00

PÓSTUR OG SÍMI, STRANDGATA 24, HAFNARFIRÐI					
BR	DAG	BREYTING	PAKVIRKI SÉRMYNDIR 1-5		
VERKFRÆÐISTOFA STEFANS ÓLAFSSONAR HF. F.R.V. LONDA TÍÐ EINGALERS			REYKJAVÍK, P. 02.09.91	KVARDI 1:5	
TEIKN. AEG	REIKN. G.Já.	VERK. BL. NR.	BR.		
ATH.	SAMP.	91174	3.23		
BORGARTÚNI 20 105 REYKJAVÍK SÍMI 621099					