
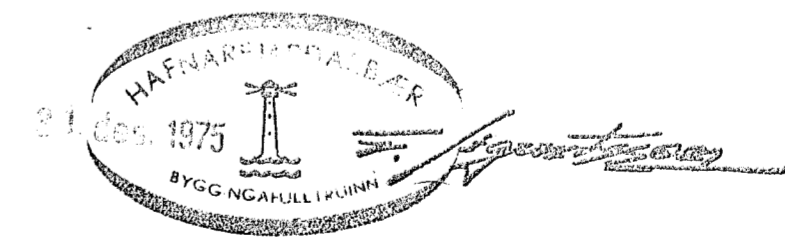
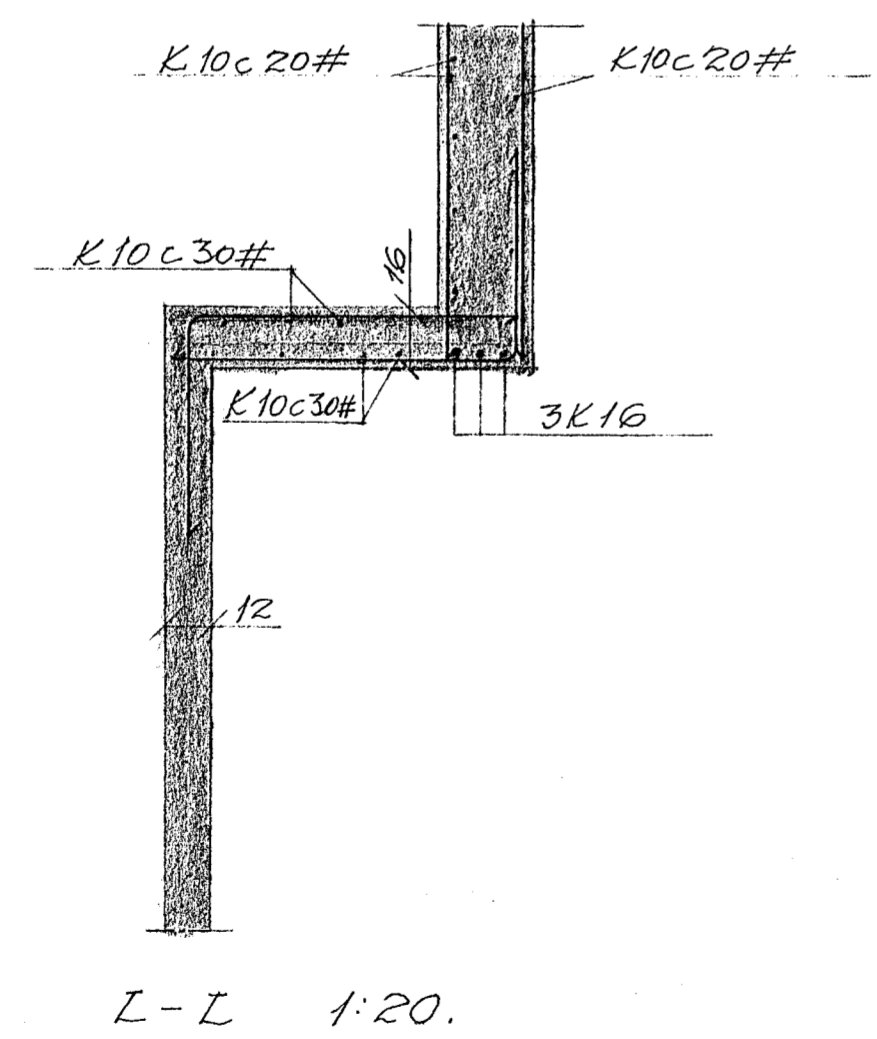


Dyrabiti
J-J 1:20.

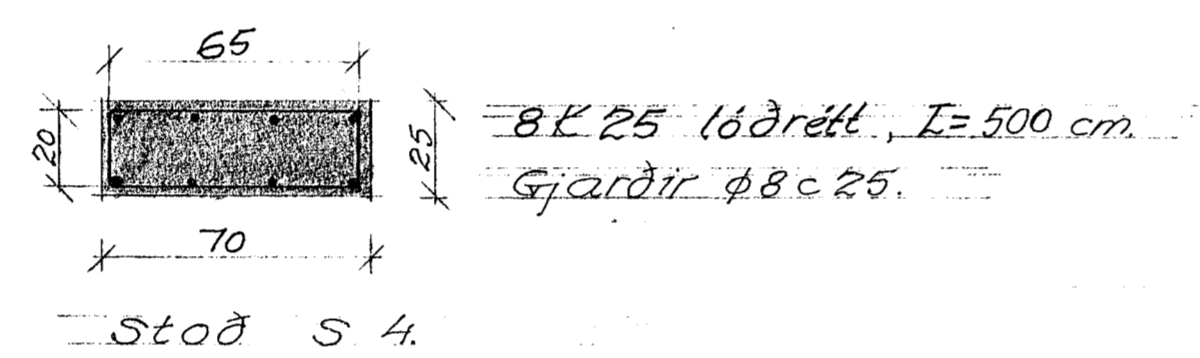

					STRANDGATA 33, HAFNARFJÖRÐUR. SAMVINNUBANKINN.				
					LOFT YFIR 1. HÆÐ. SNIÐ.				
BR	DAG	BREYTING Á	LEGA	USKR	REYKJAVÍK D. 22-9-1975.			KVARDI 1:20	
BRAGI ÞORSTEINSSON EYVINDUR VALDEMARSSON BYGGINGAVERKFRÆÐINGAR M.V. SUDURLANDSBRAUT 2 - Sími 37583					TEIKN.	REIKN.	VERK	BL. NR.	BR.
					ATH.	SAMP.	7524	8	