

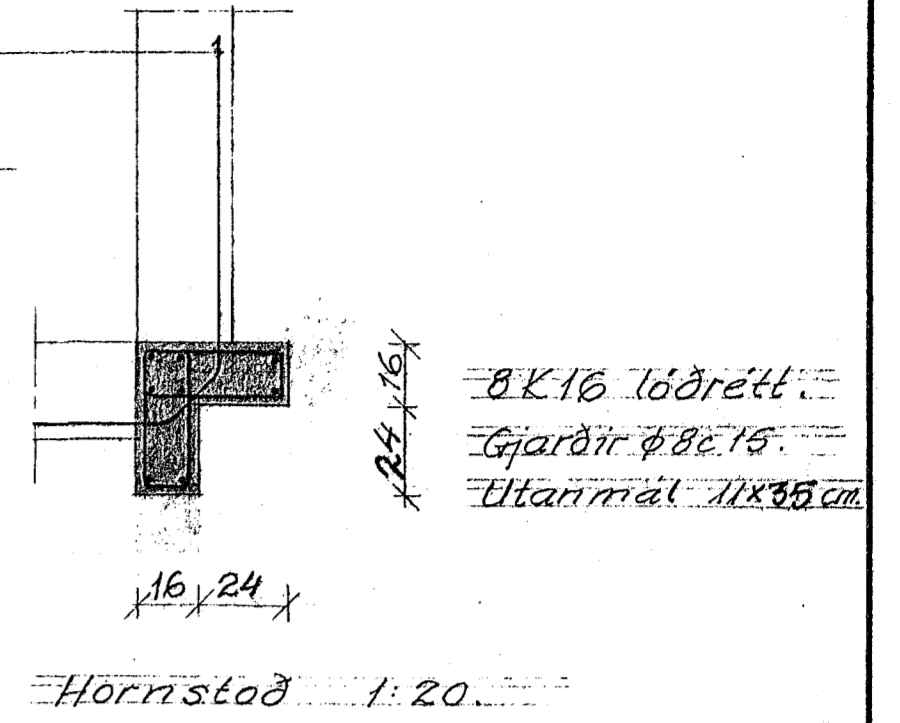


Biti B4. 1:50.


Vö bæða enda bitans kómi
vinklar 100/100 K16 inn í
aðliqqjandi bita.

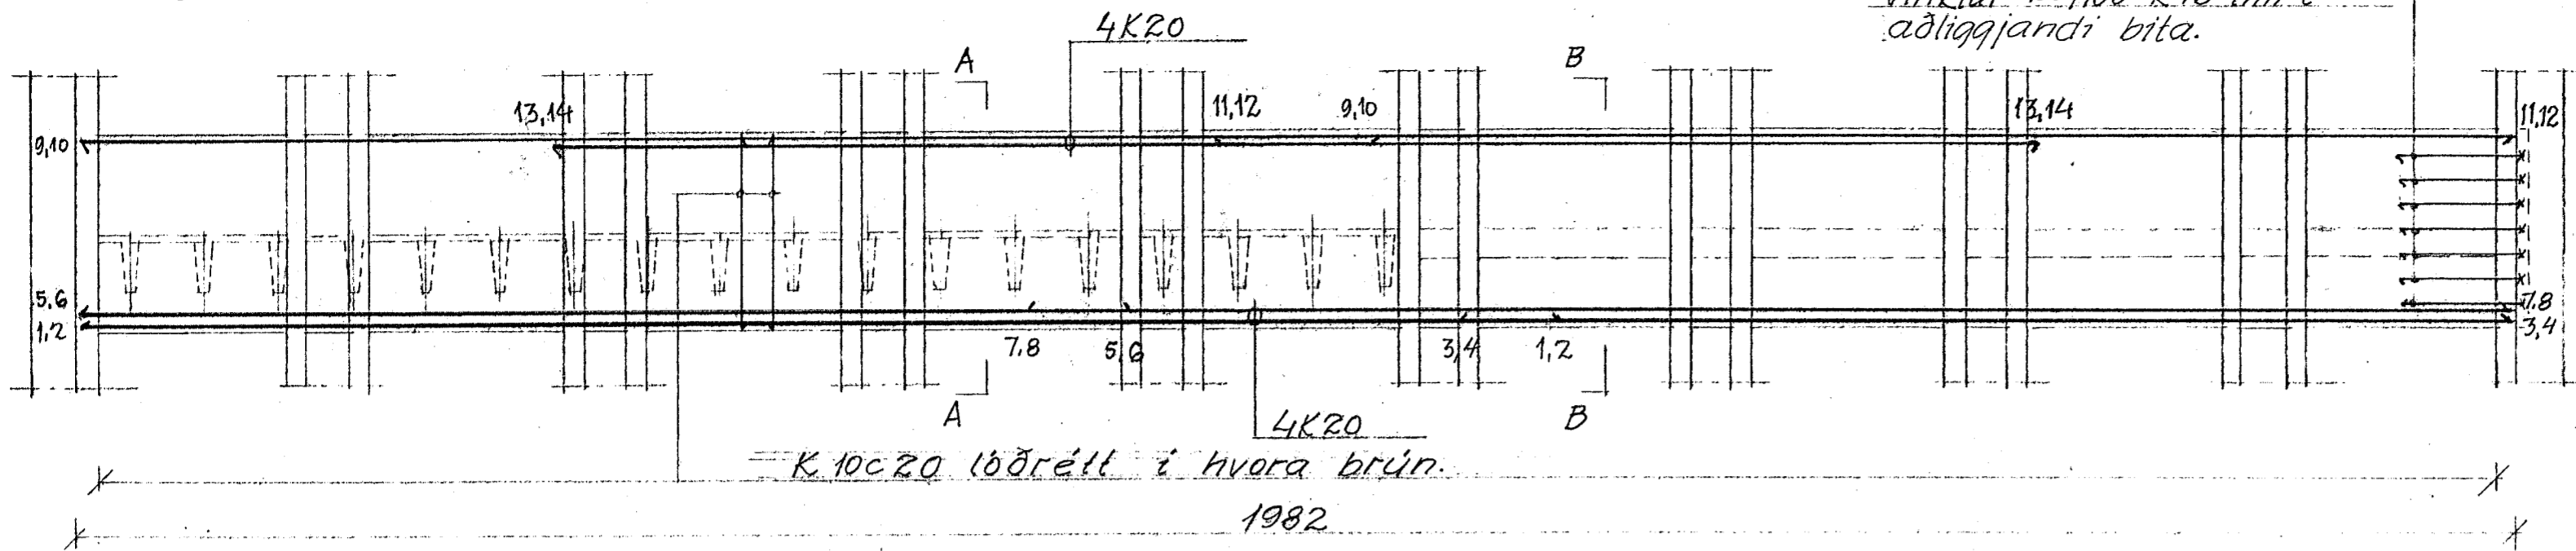


K10c20 lóðrétt í hvora brún.
1982

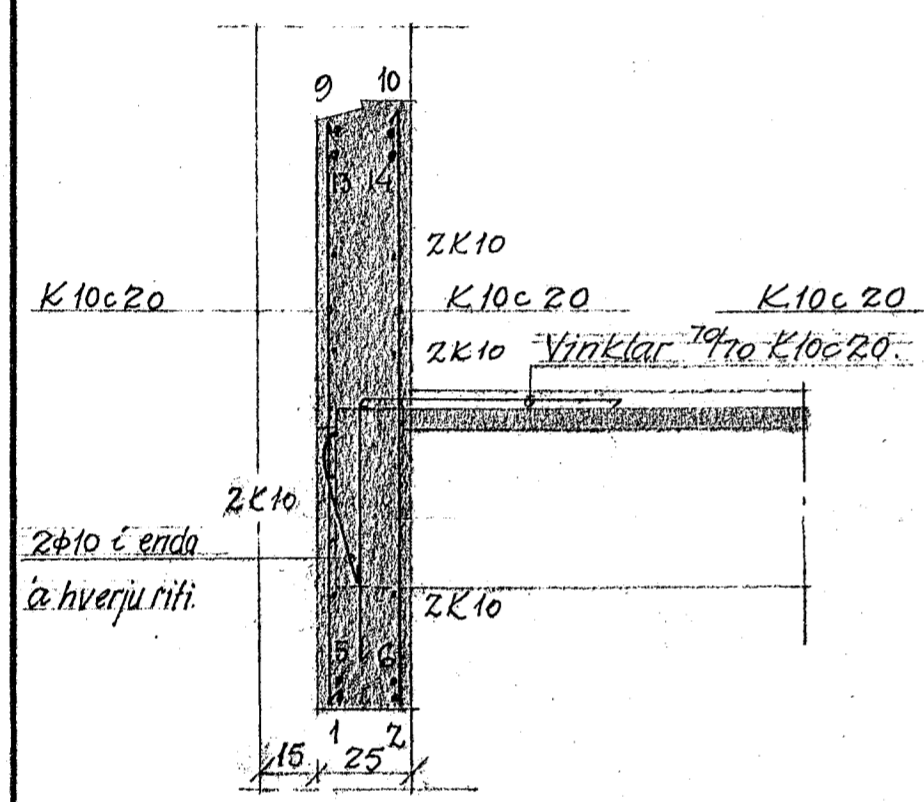



A-A 1:20.

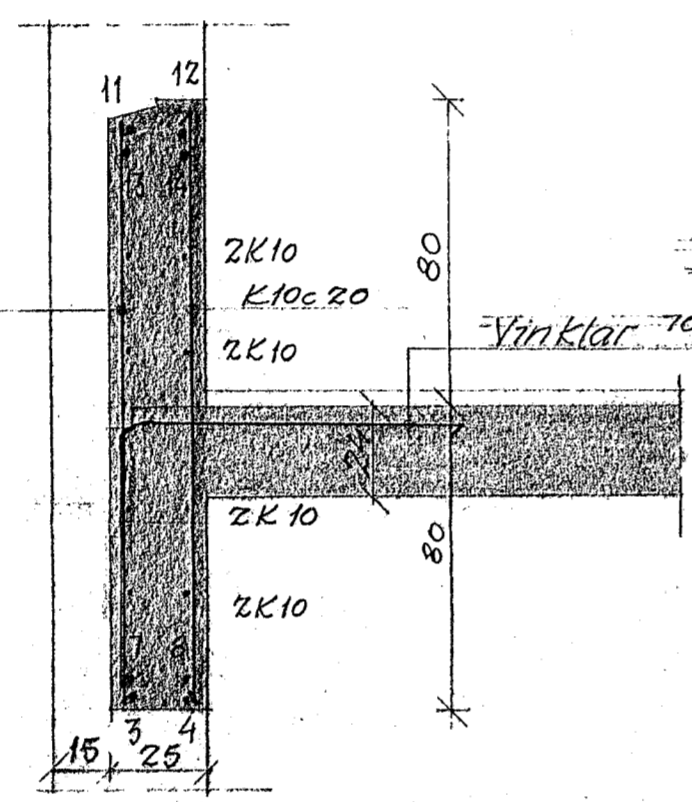


B-B 1:20.

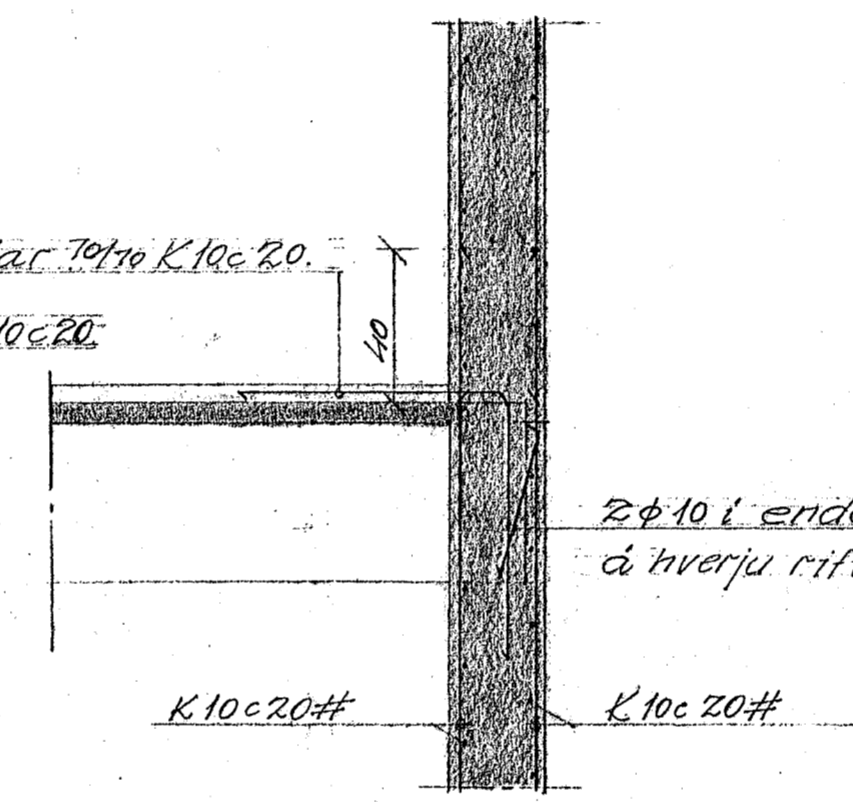


E-E 1:20.

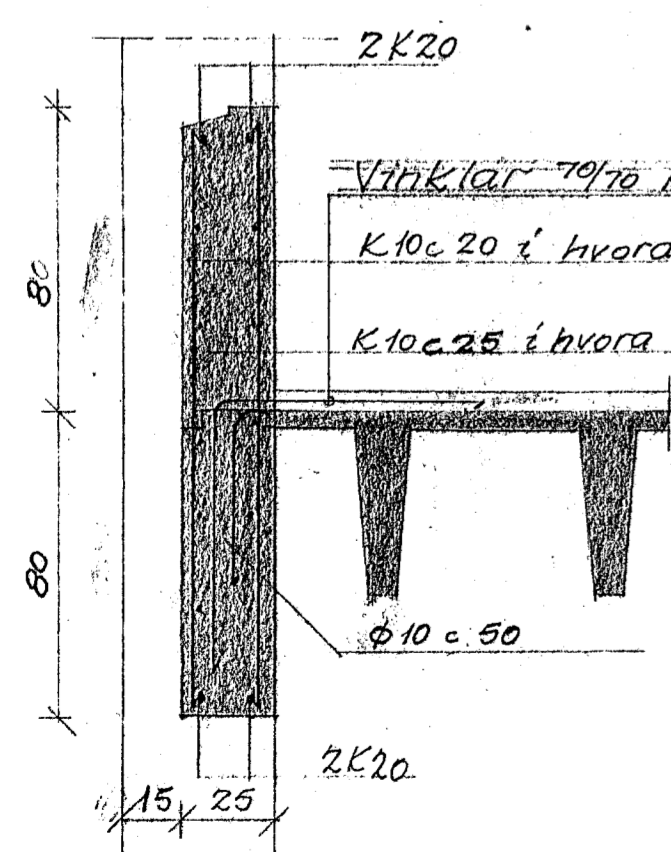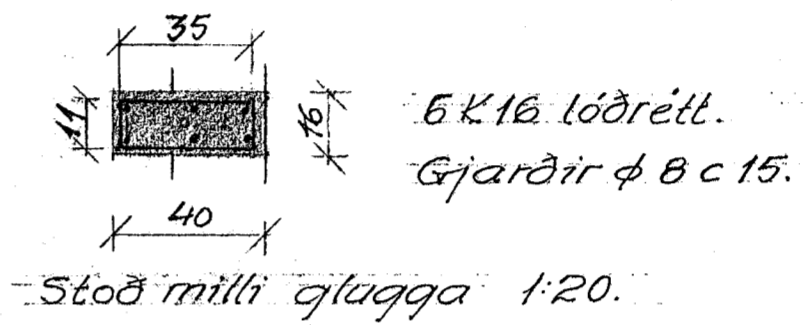

C-C 1:20.

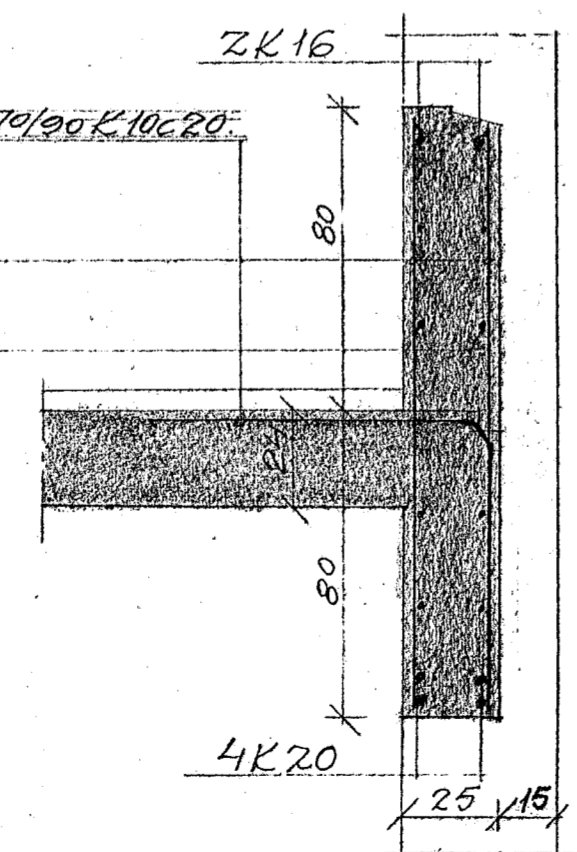

D-D 1:20.

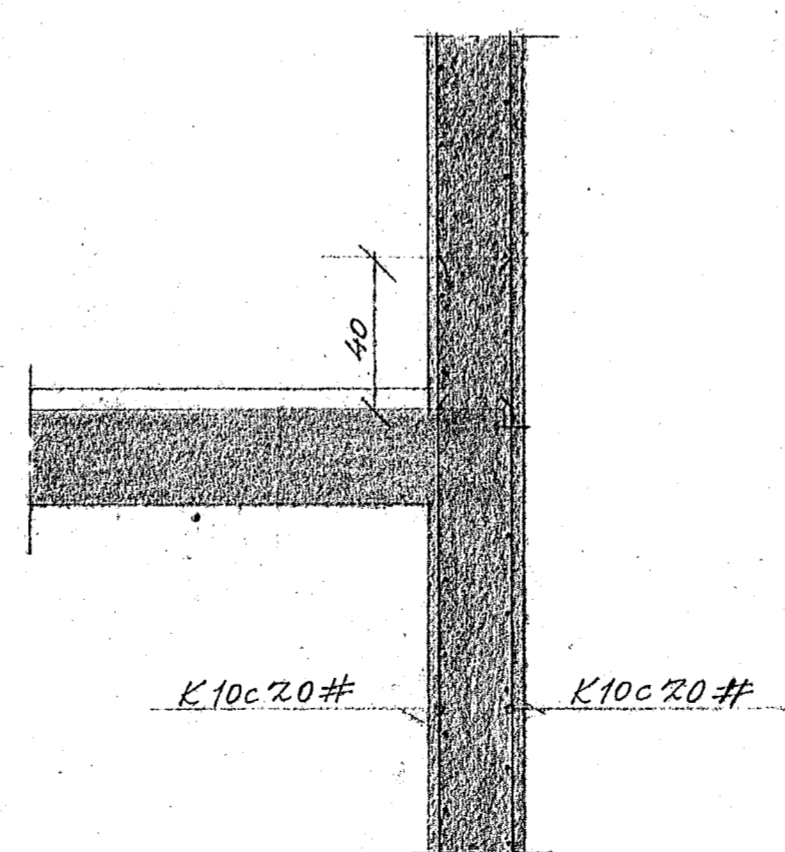

F-F 1:20.

31. des. 1975
HAFNARFÉLAG
BYGGINGAFLÉTTI
[Signature]

Járn í bita B4.

1200	K20	1200	2	13,14	Biti B4.
1050	K20	1050	4	9,10 11,12	
850	K20	850	4	3,4 5,6	
1200	K20	1200	4	1,2 7,8	
Gerð	Þvermál	Lengd	Fjöldi	Merki	

STRANDGATA 33. HAFNARFIEDI.
SAMVINNUBANKINN.
LOFT YFIR 2. HÆÐ. SNIÐ.

BR	DAG	BREYTING Á	LEGA	USKR	REYKJAVÍK Þ. 24-10-75.	QVARDI 1:50, 1:20
BRAGI ÞORSTEINSSON		EYVINDUR VALDEMARSSON		TEIKN.	REIKN.	VERK
BYGGINGAVERKFRÆÐINGAR MVI		SUDURLANDSBRAUT 2 - SÍMI 37583		ATH.	SAMB. <i>BP</i>	BL. NR. 10