

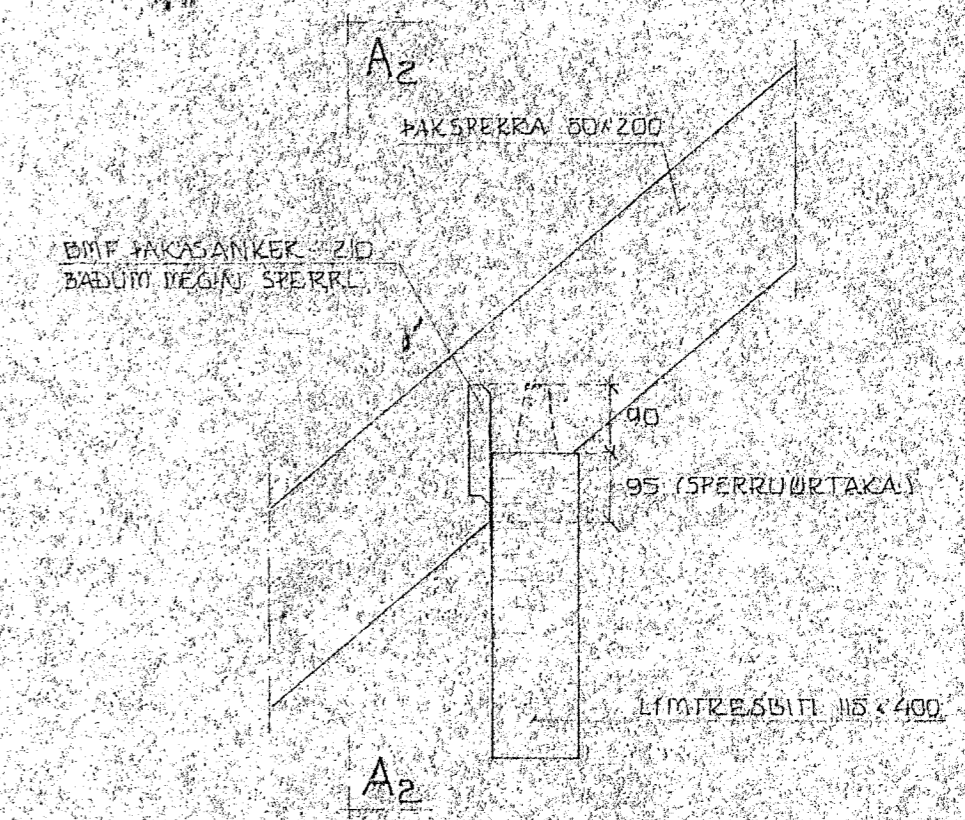


SNID A-A m.kv. 1:20

SERMUND 2. m.kv. 1:10

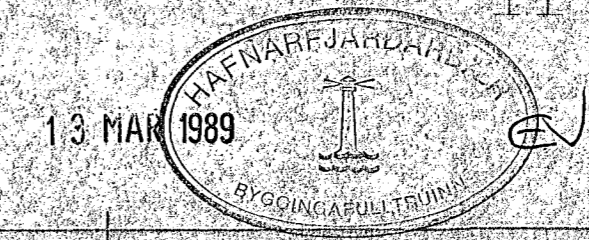

SNID A2-A2 m.kv. 1:10

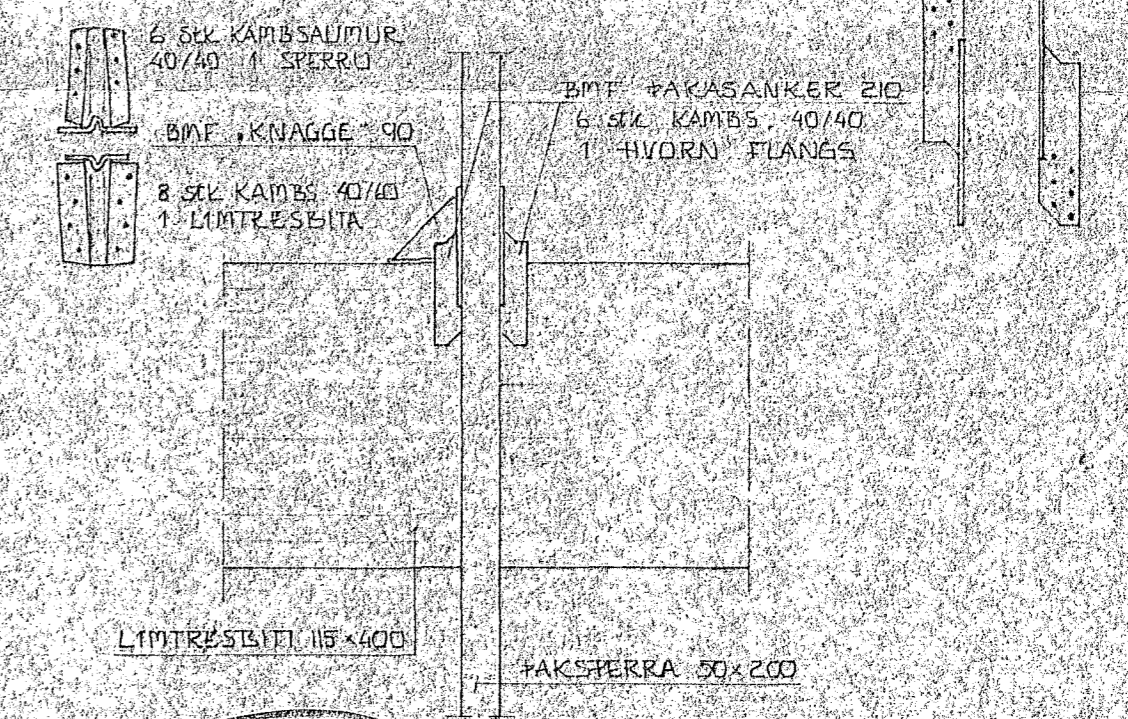

BR. NR.	DAGS	EDLI BREVTINGAR	SIGN
		STADARHVAMMUR 17, HAFNARFIRÐI	DAGS FEBR 89
		SNID 1. PAK SERMUNDIR	HANNAÐ 00
		MELKV. 1:20, 1:10	TEIKNAD 00
		SIGURÐUR ÞORLEIFSSON TEKNIFR. EINGUR F.T.F.I.	VERK NR. 8832
		STKANDGÖTU 11 HAFNARFIRÐI SÍMI 54751	BLADNR 1-08