

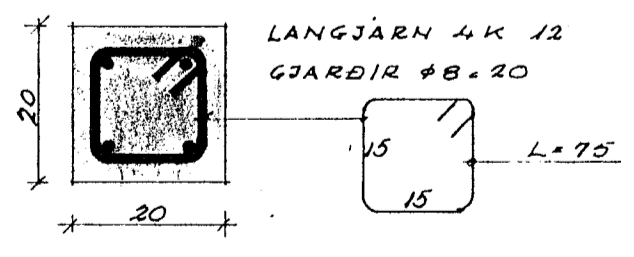
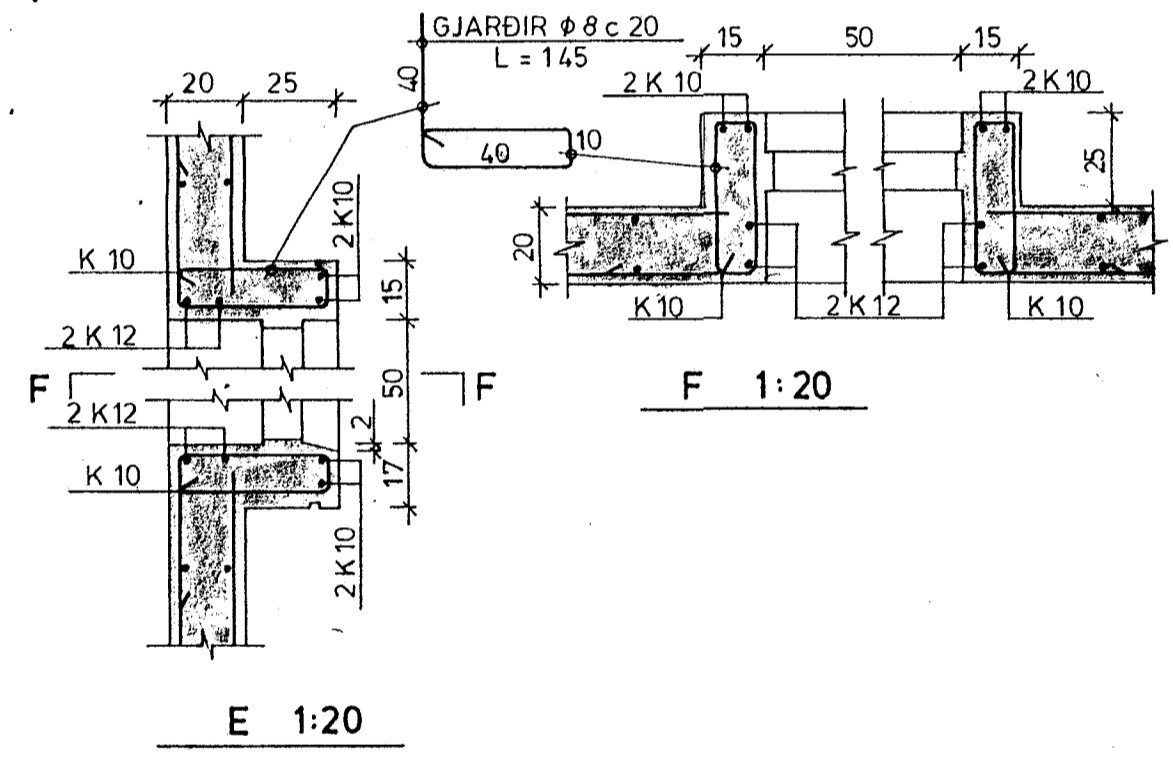
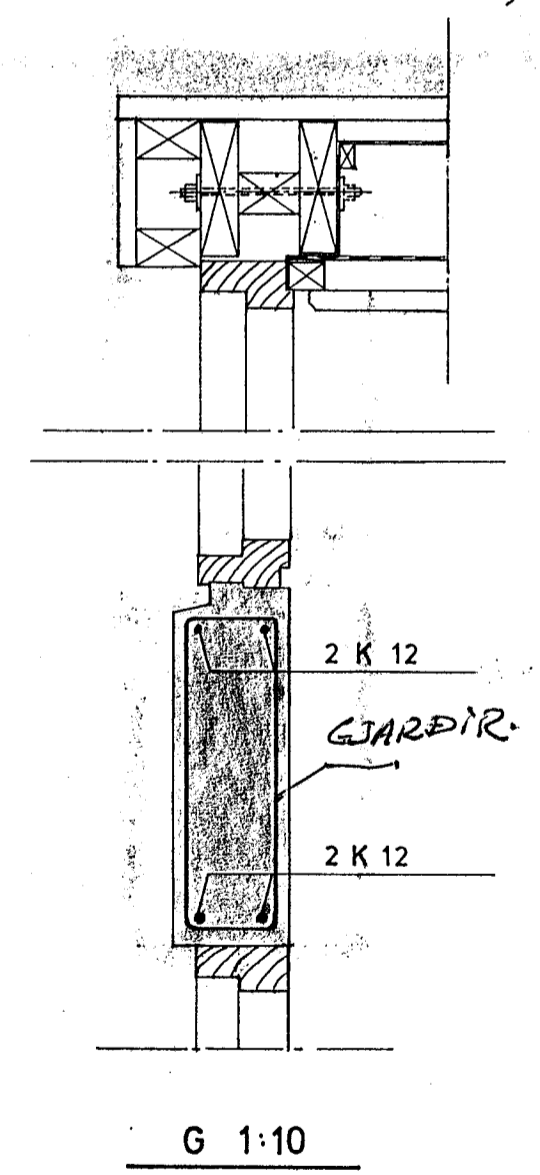
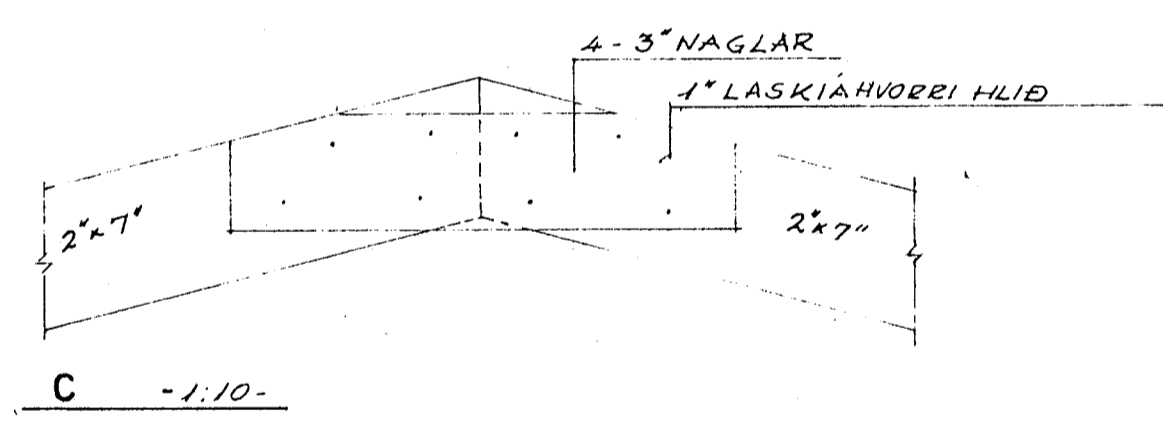
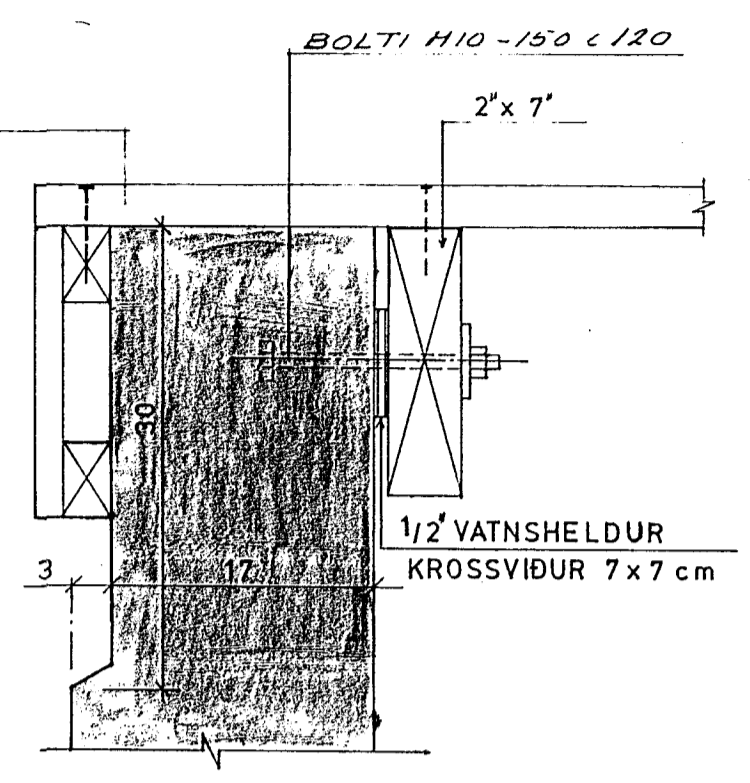


A -1:5-

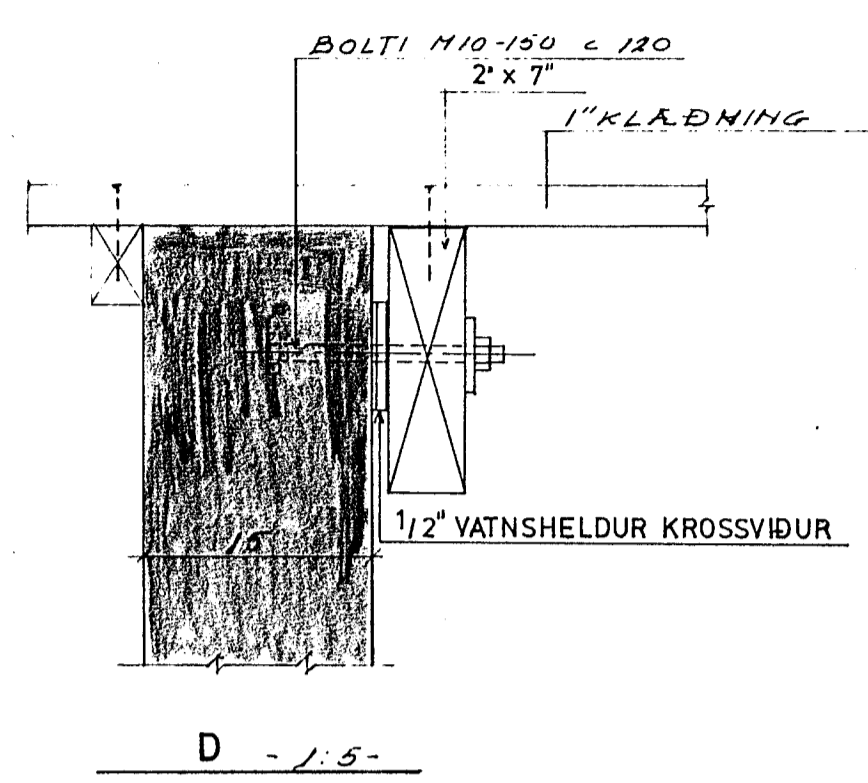

STODIR MILLI GLUGGA -1:10-

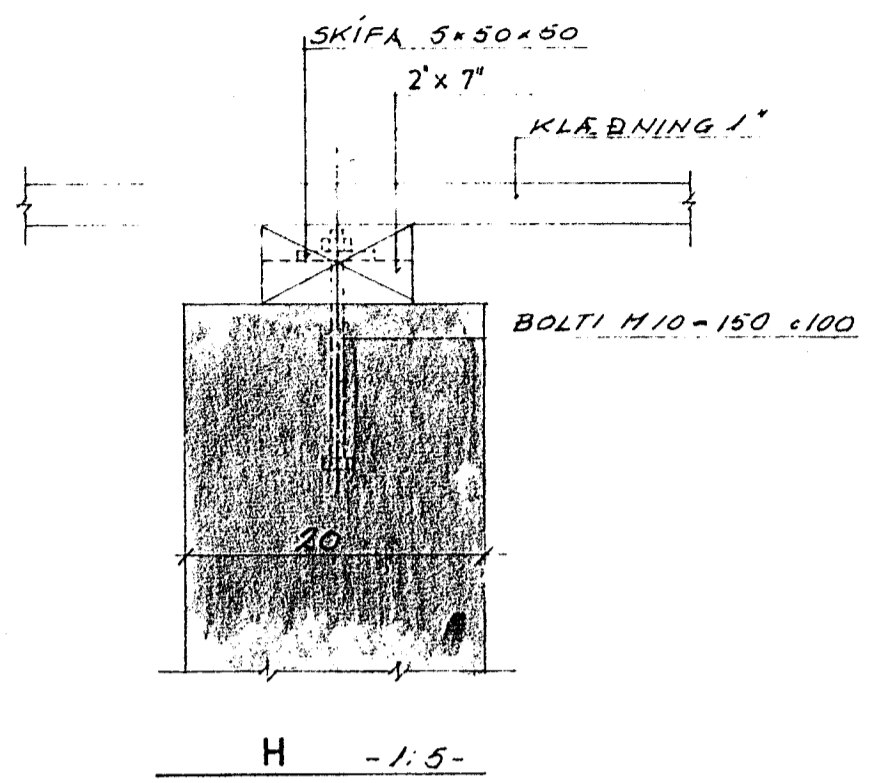

				DAGHEIMILI OG LEIKSK.		
				STADARHVAMMI/HAFNARFIRÐI		
				VEGGIR OG PAK. SNIÐ.		
BR	DAG	BREYTING Á	LEGA	USKR	REYKJAVÍK D 24.11.86	
BRAGI ÞORSTEINSSON				EYVINDUR VALDEMARSSON		KVARDI 1:10; 1:5
BYGGINGAVERKFRÆÐINGAR MVI				BERGSTADASTR. 28A S-27299 - 27314		TEIKN. REIKN. <i>EyV</i>
				ATH. SAND.		VERK BL NR. BR.
				8634		7