




FLOOR PANEL LAYOUT

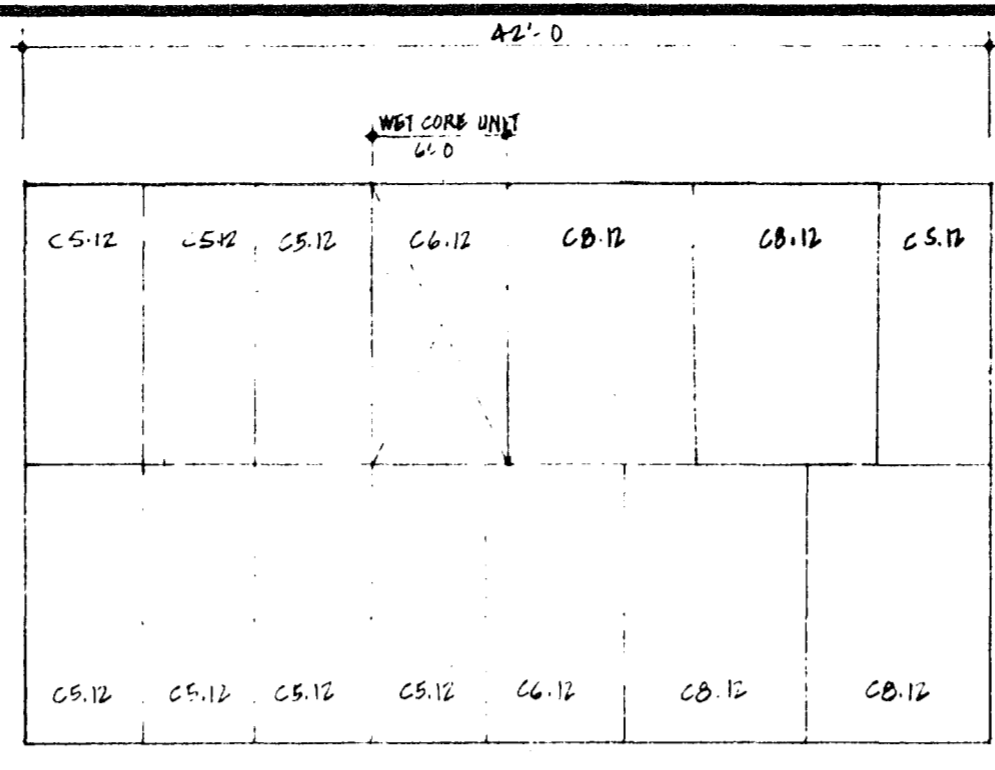

CEILING PANEL LAYOUT

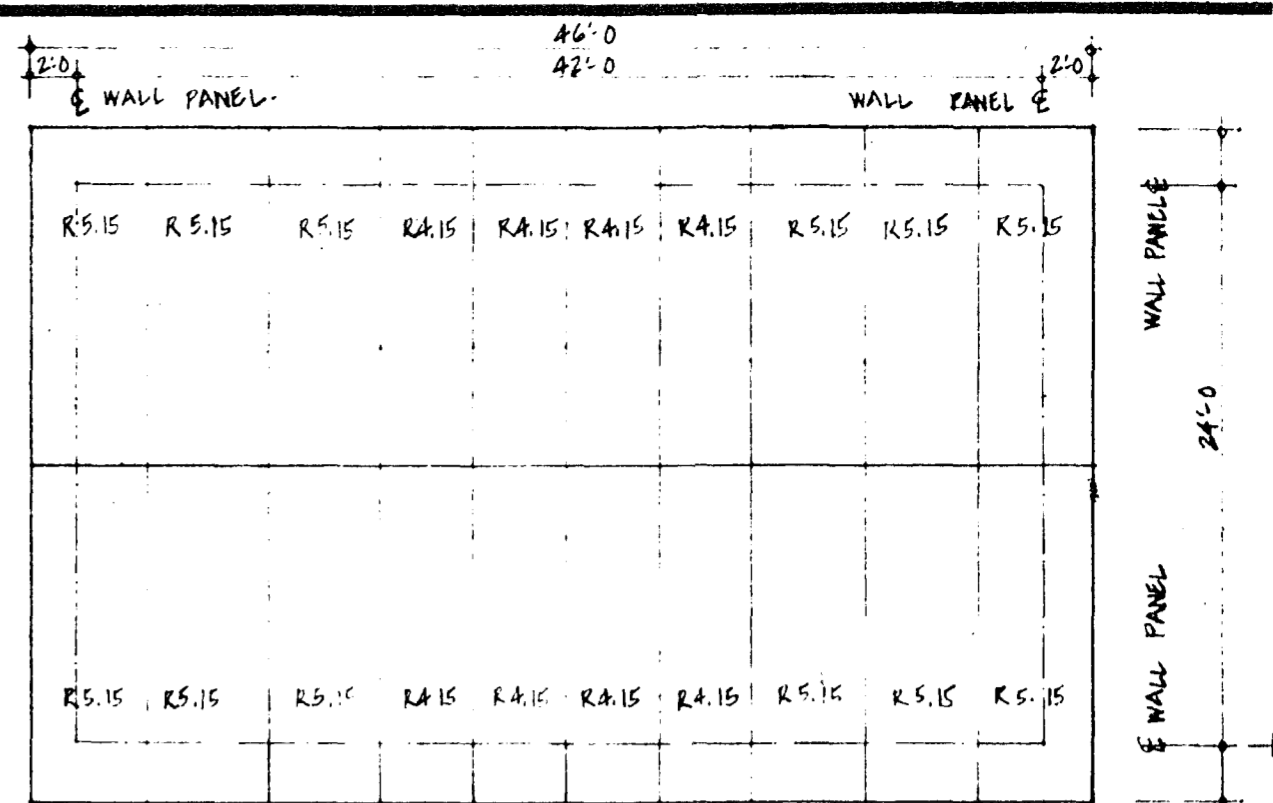

ROOF PANEL LAYOUT

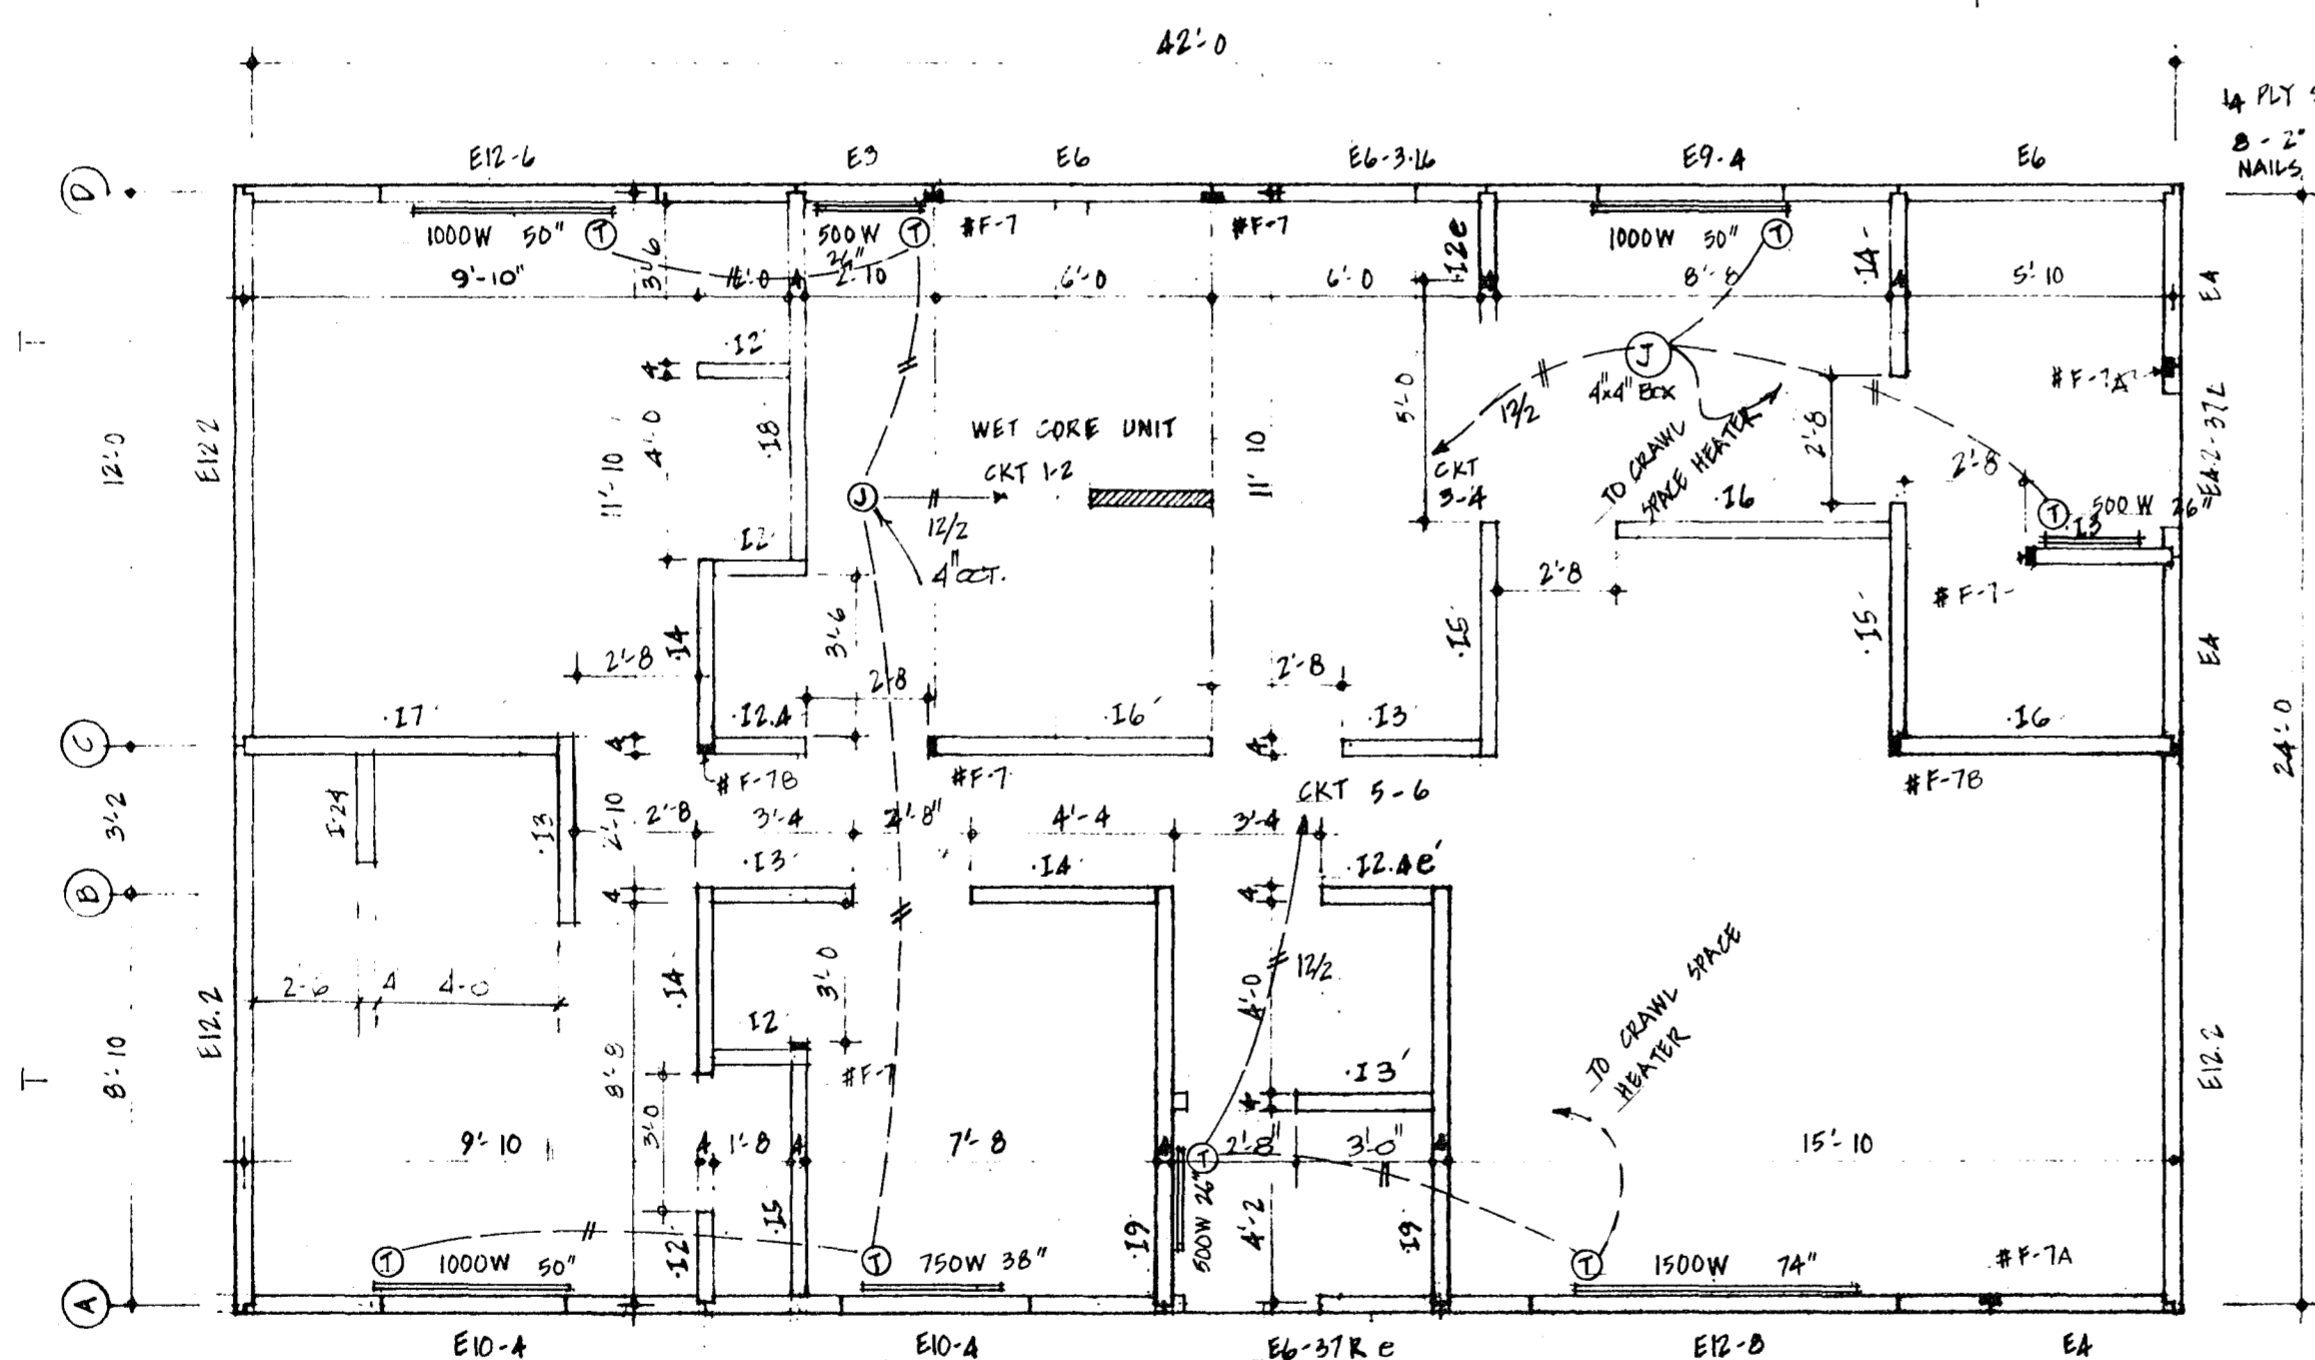

WALL PANEL LAYOUT (FLOOR PLAN)



NOTE
NEED 135 PER HOUR 1 1/2 LUMEN
1-4" OCT BOX } JUNCTION BOX/HOUSE
1-4" x 4" BOX }

NOTE


TOTAL HEAT LOST	8539 WATTS
TOTAL WASTAGE OF HEATERS	3150 WATTS

TRANSOM SPICE DET.


o NEAR SIDE
+ FAR SIDE

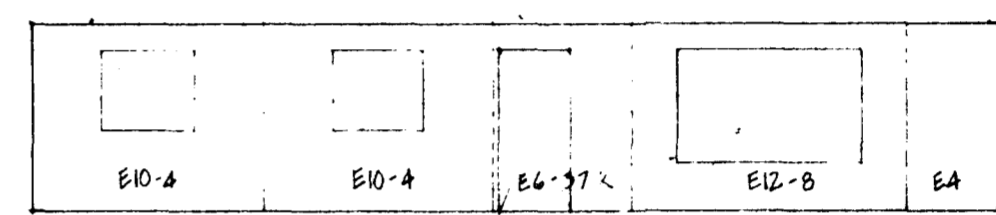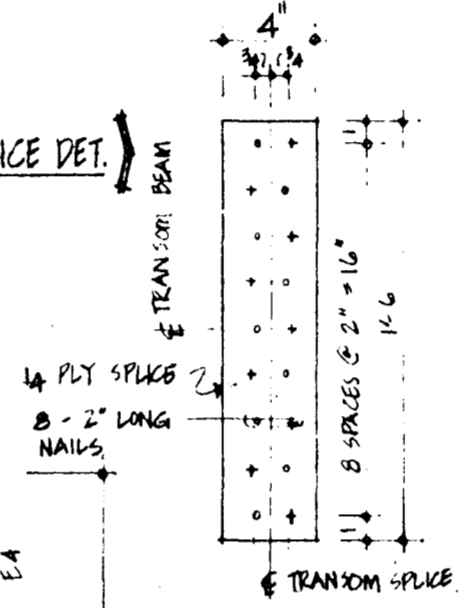

ELEVATION AT LINE A

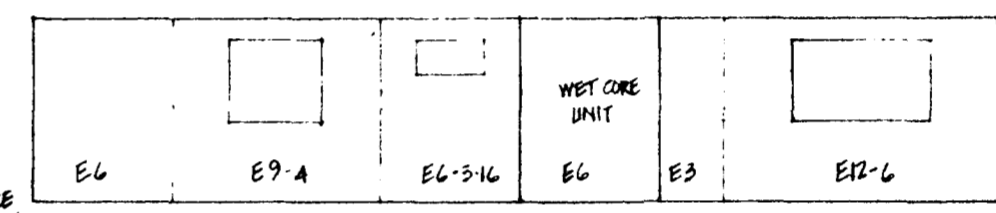


ELEVATION AT LINE B

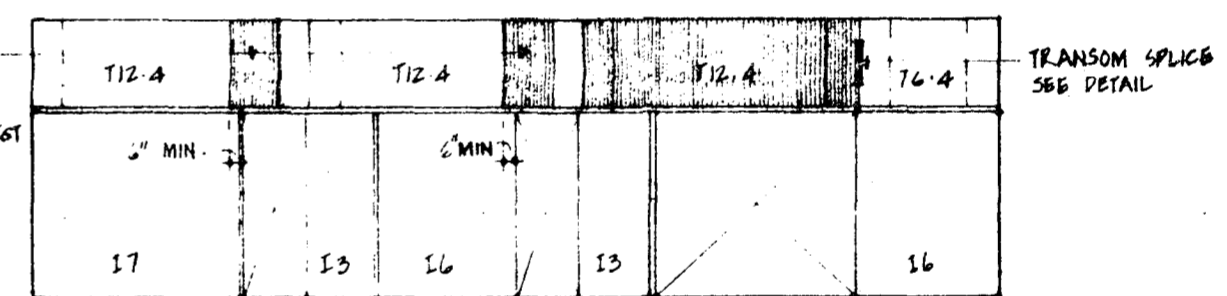


ELEVATION AT LINE C

GLUE-NAIL 1/4 PLYWOOD EACH SIDE OVER OPENING BELOW @ 2" MIN. OVER SUPPORT TO NEXT NEAREST VERTICAL

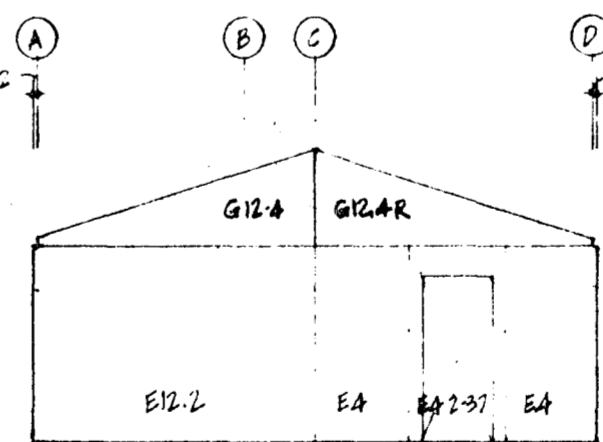

RIGHT HAND SIDE ELEVATION

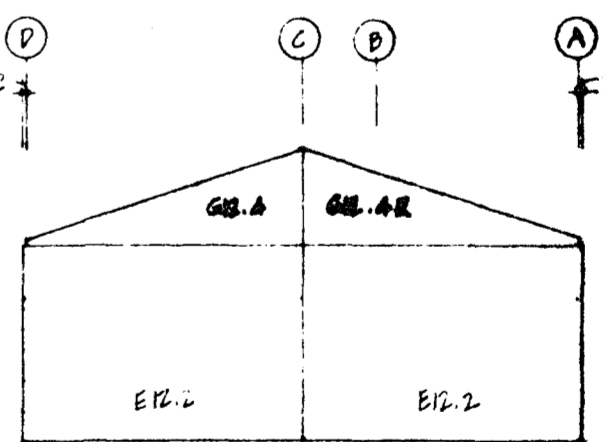

LEFT HAND SIDE ELEVATION

