




"b" MERKIR 2K12 $\Delta = 3200$
 "c" MERKIR 2K12 $\Delta = 2900$
 JÄRN YFIR DYRUM, GULLGUM OG UNDIR
 GULLGUM SJA TEIKN. NR. 01

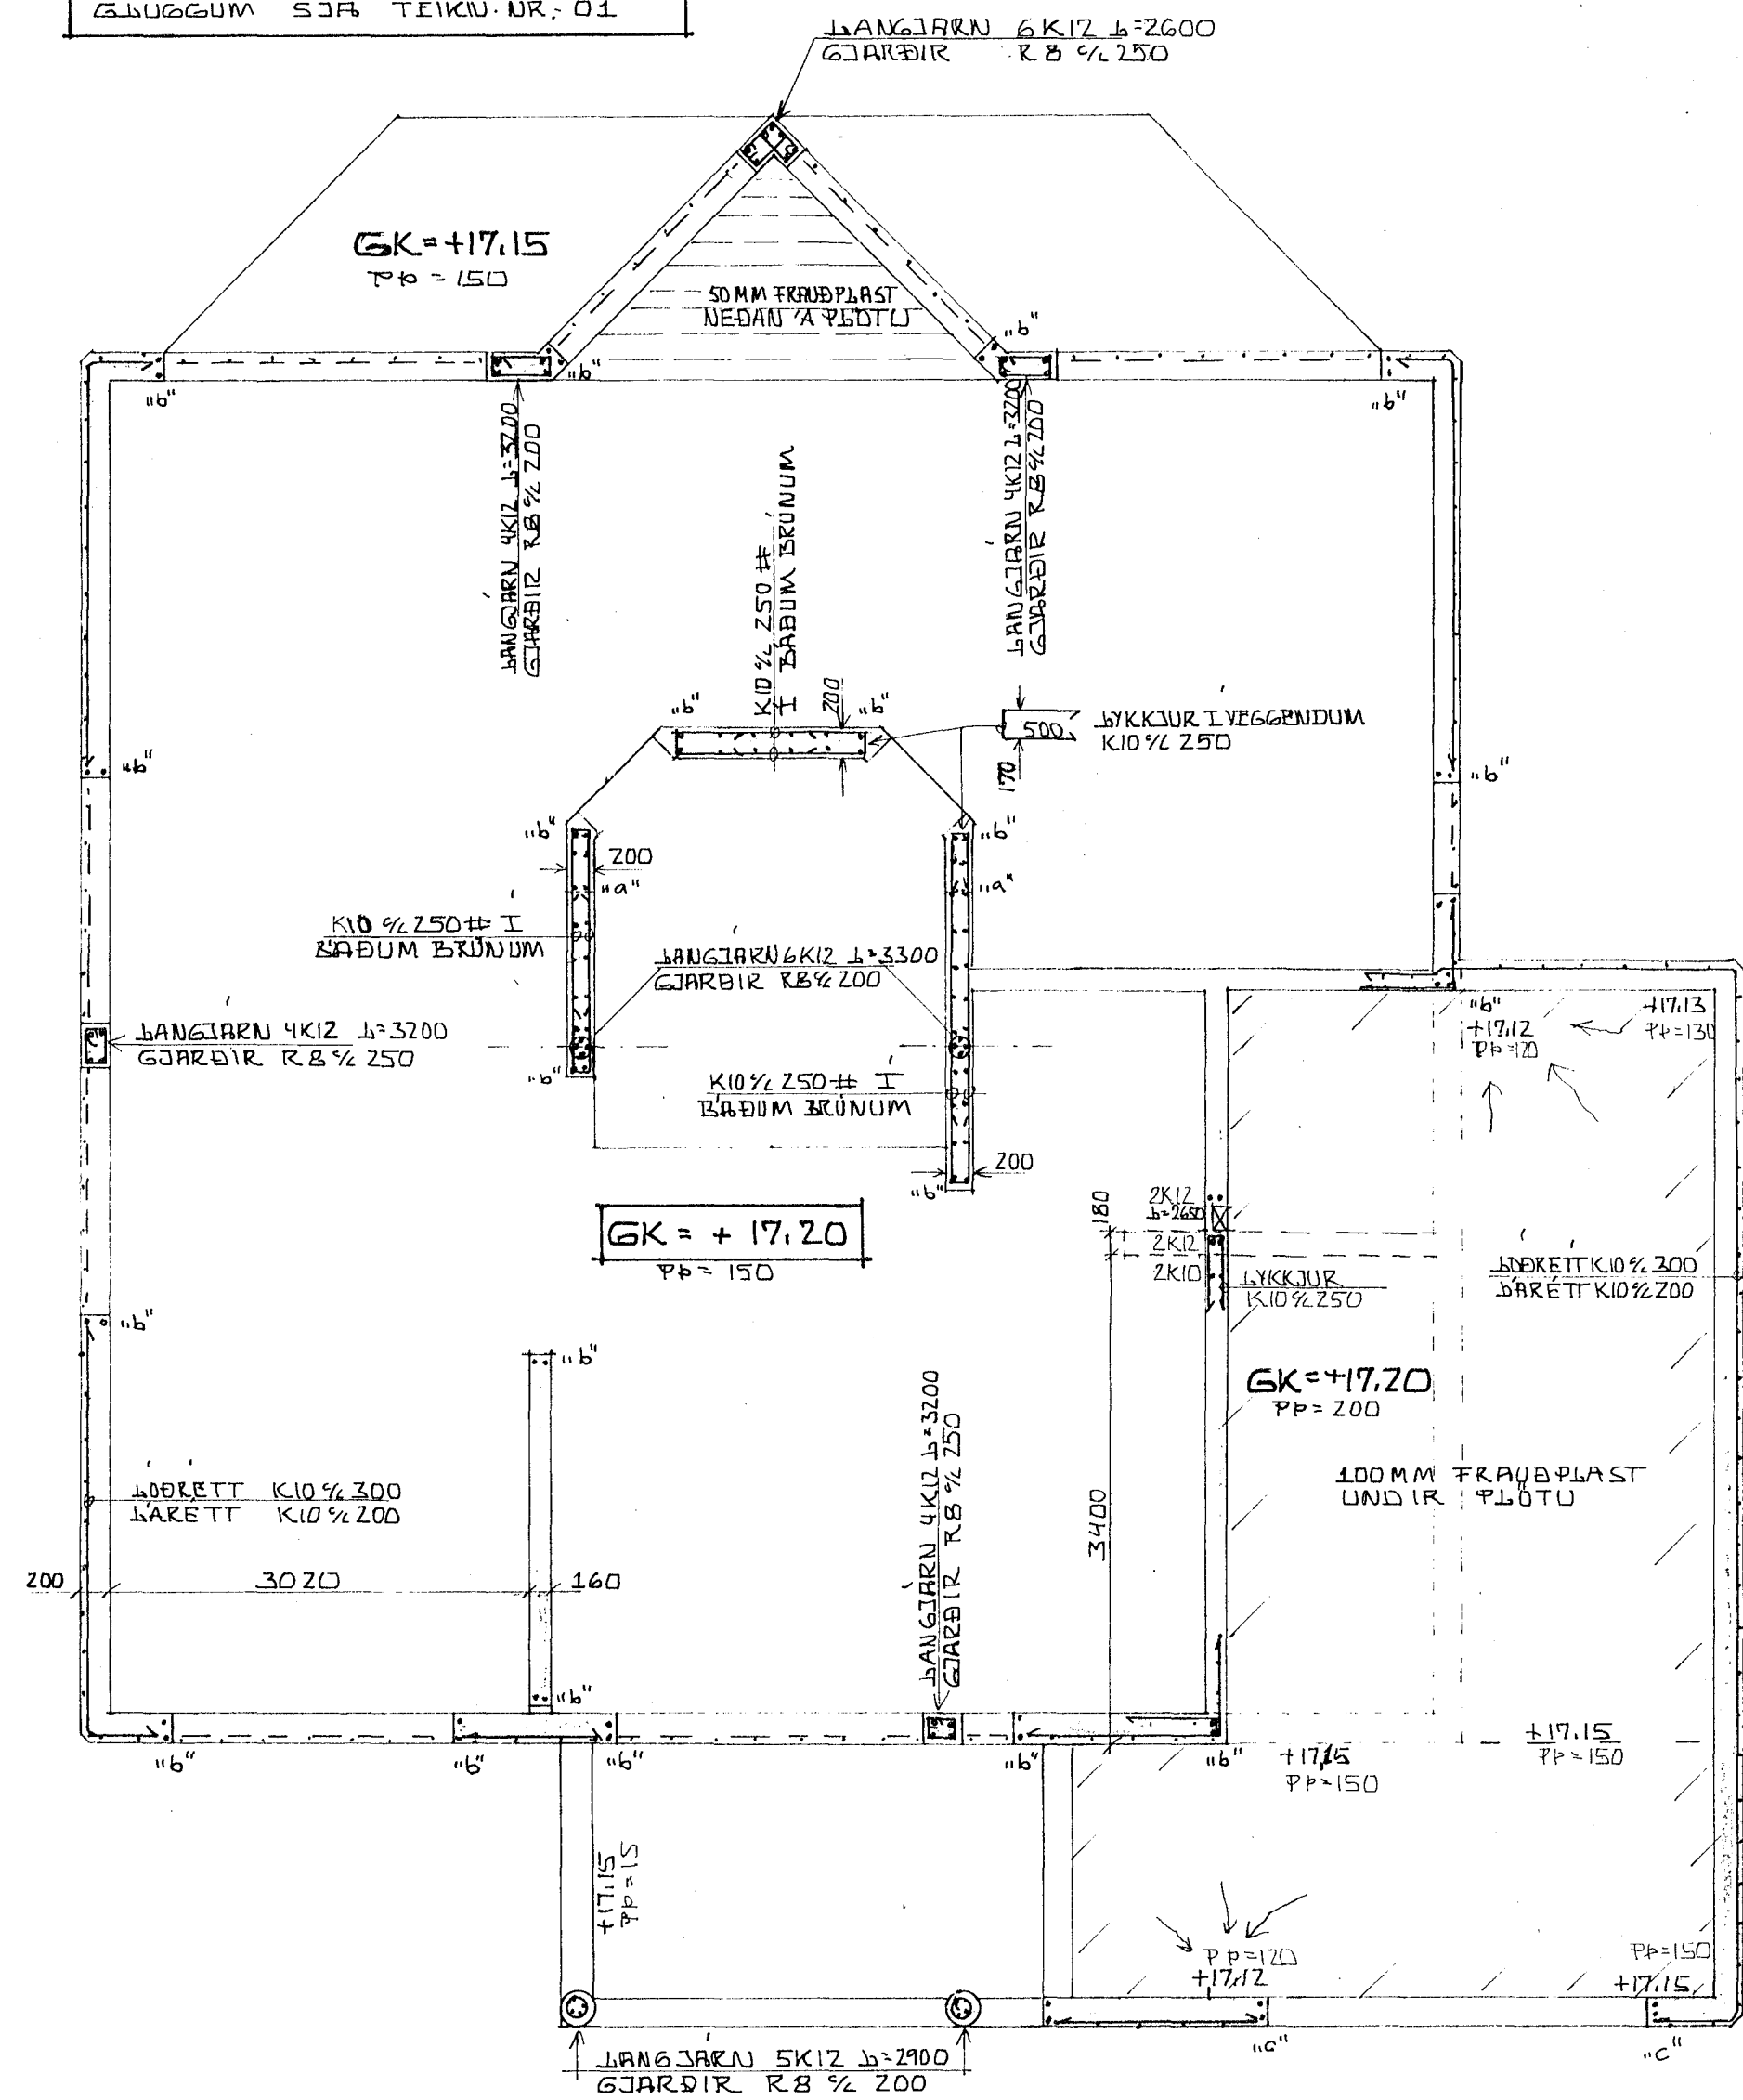

GRUNMYND 1:50

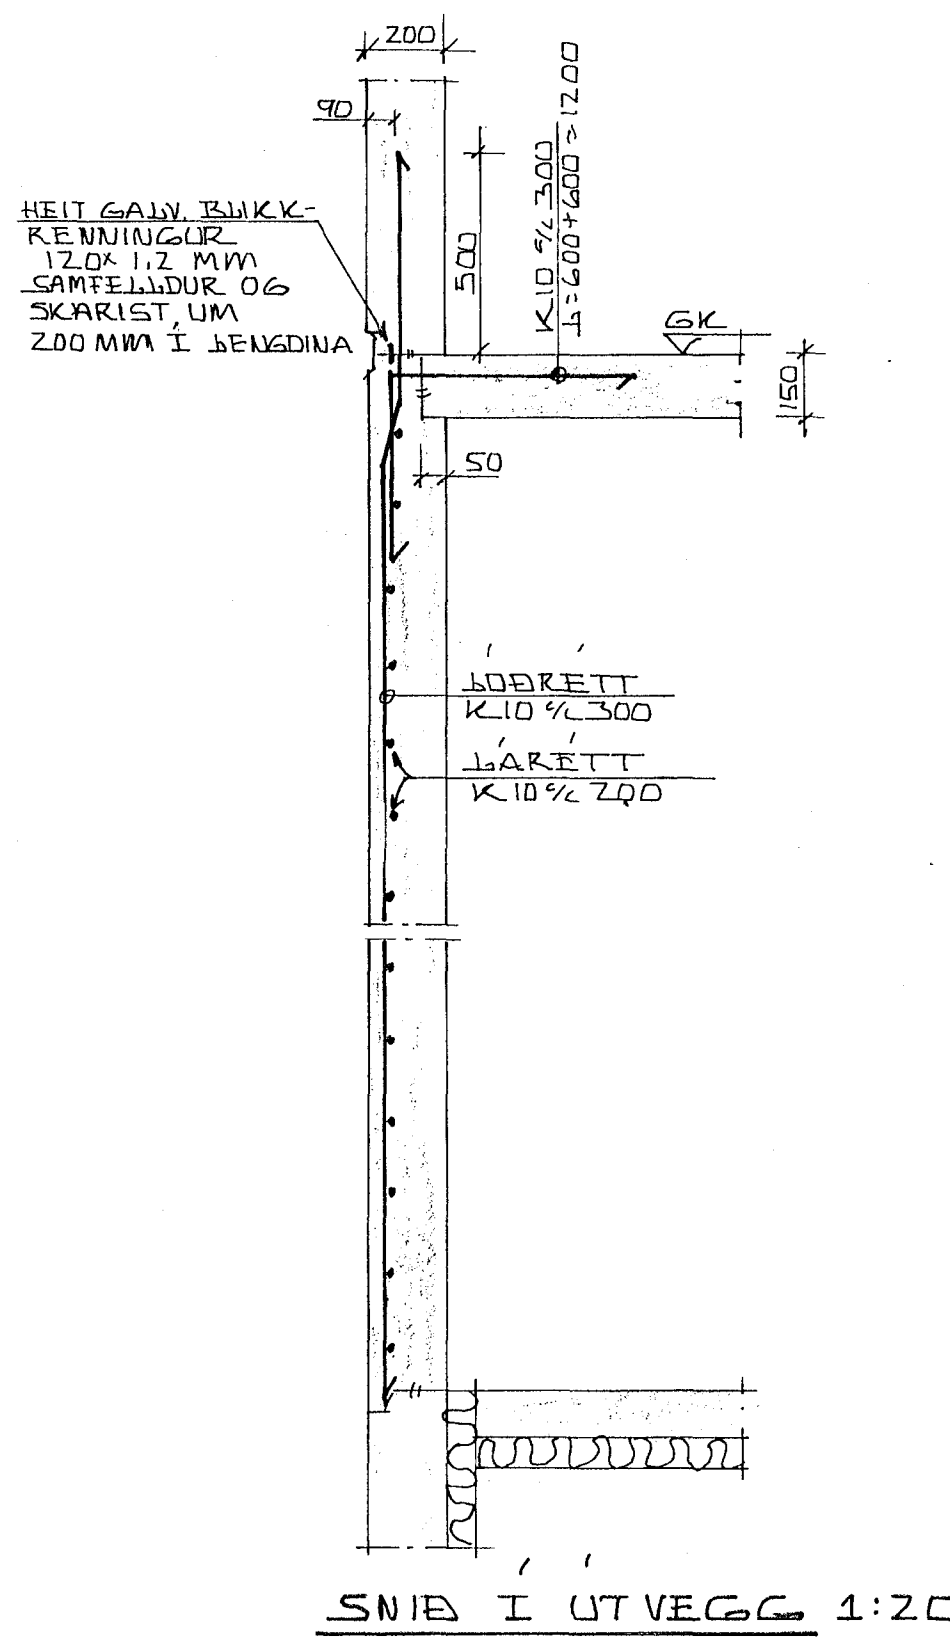

SNIB I UTVEGG 1:20

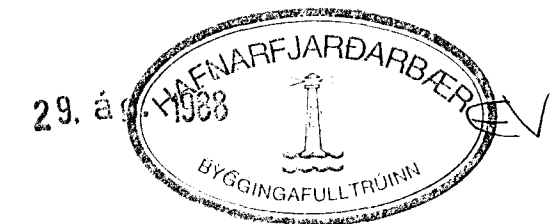

SKÝRINGAR OG FL. SJA TEIKN. NR. -01

HAMARSBAUT 6, HAFNARFIRÐI.	DAGS 27-08-88
JÄRN I VEGGI 1. HÆÐAR	HANNÆD. KS
MÆLIKVARÐI 1:50 1:20	TEIKNAD. KS
KRISTJAN STEFANSSON TEKIUFREÐINGUR F.T.F.I.	VERK. NR. FLOKKUR
REYK JAVIKUR (EGLI 68. HAFNARFIRÐI) SIM 652100	8805-01
	TEIKN. NR.
	-03