


BITI SÉÐUR FRÁ HLID

REYKHÁF 8x8 LÓÐR OG LYKKJUR R8c20 LÁR.

GRUNNMYND 1:50

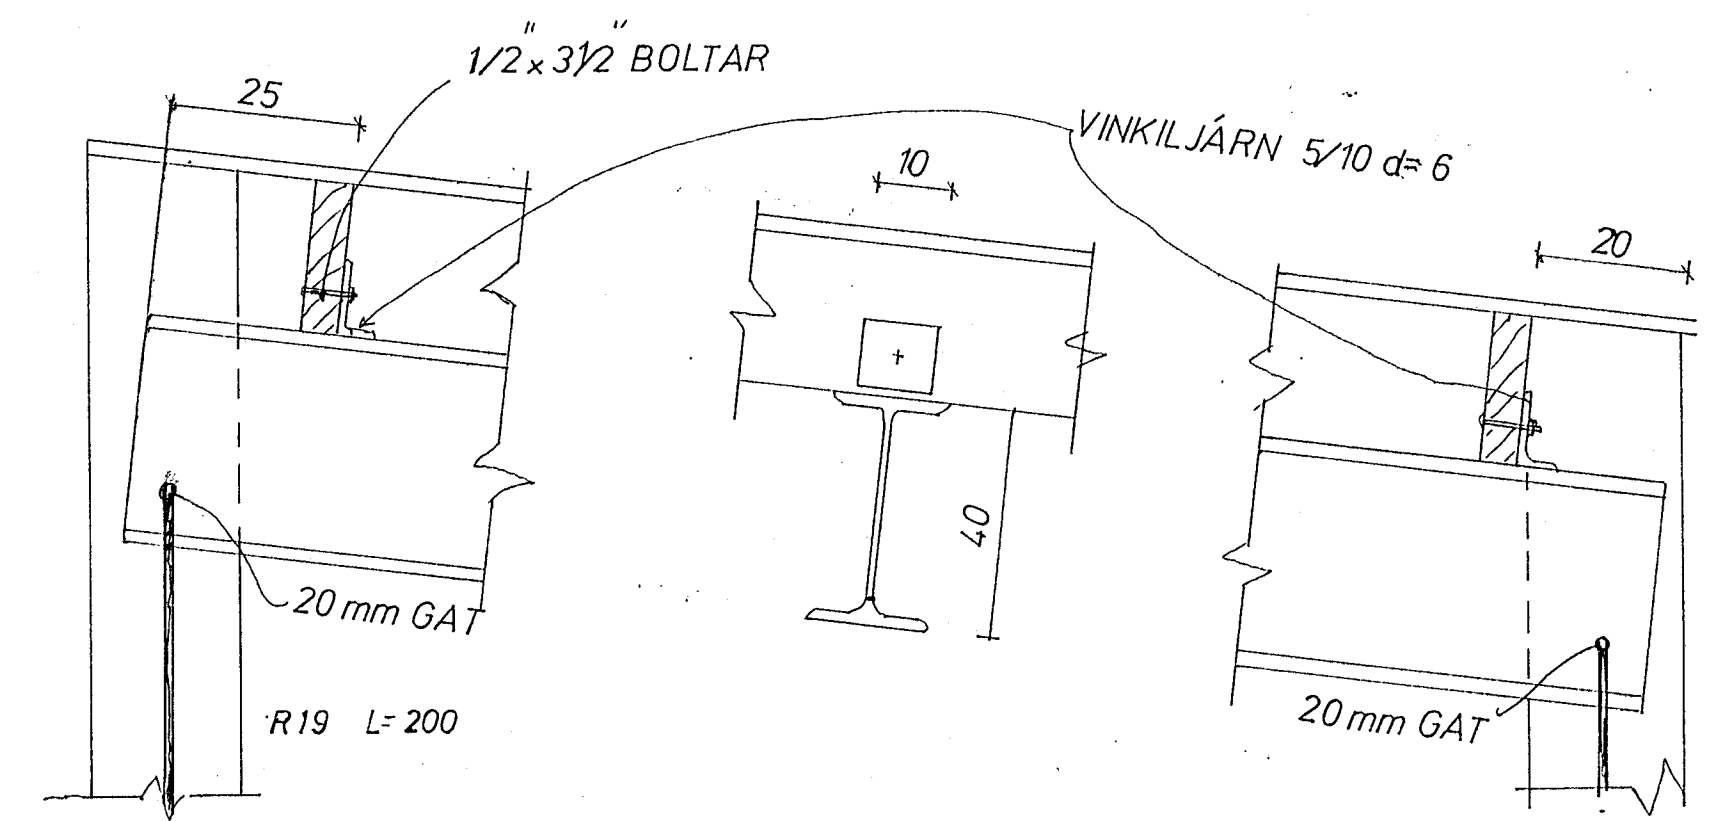

BITA OG SPERRUFESTINGAR 1:10

R10 LYKKJAD YFIR SPERRU-ENDA

13. apríl 1973

HELLUHRAUN 4 HAFNARF	M: 1:30	VERK 7204	TEIKNUN 3
ÞAK	H: 8/83	K: 5.0518	DAÐS JÚL 73
JÓHANN GUNNAR BERGÞÓRSSON KÖLDUKINN9	VERKFR MVFI SÍMI 52095	BR	