


EFRI HÆÐ

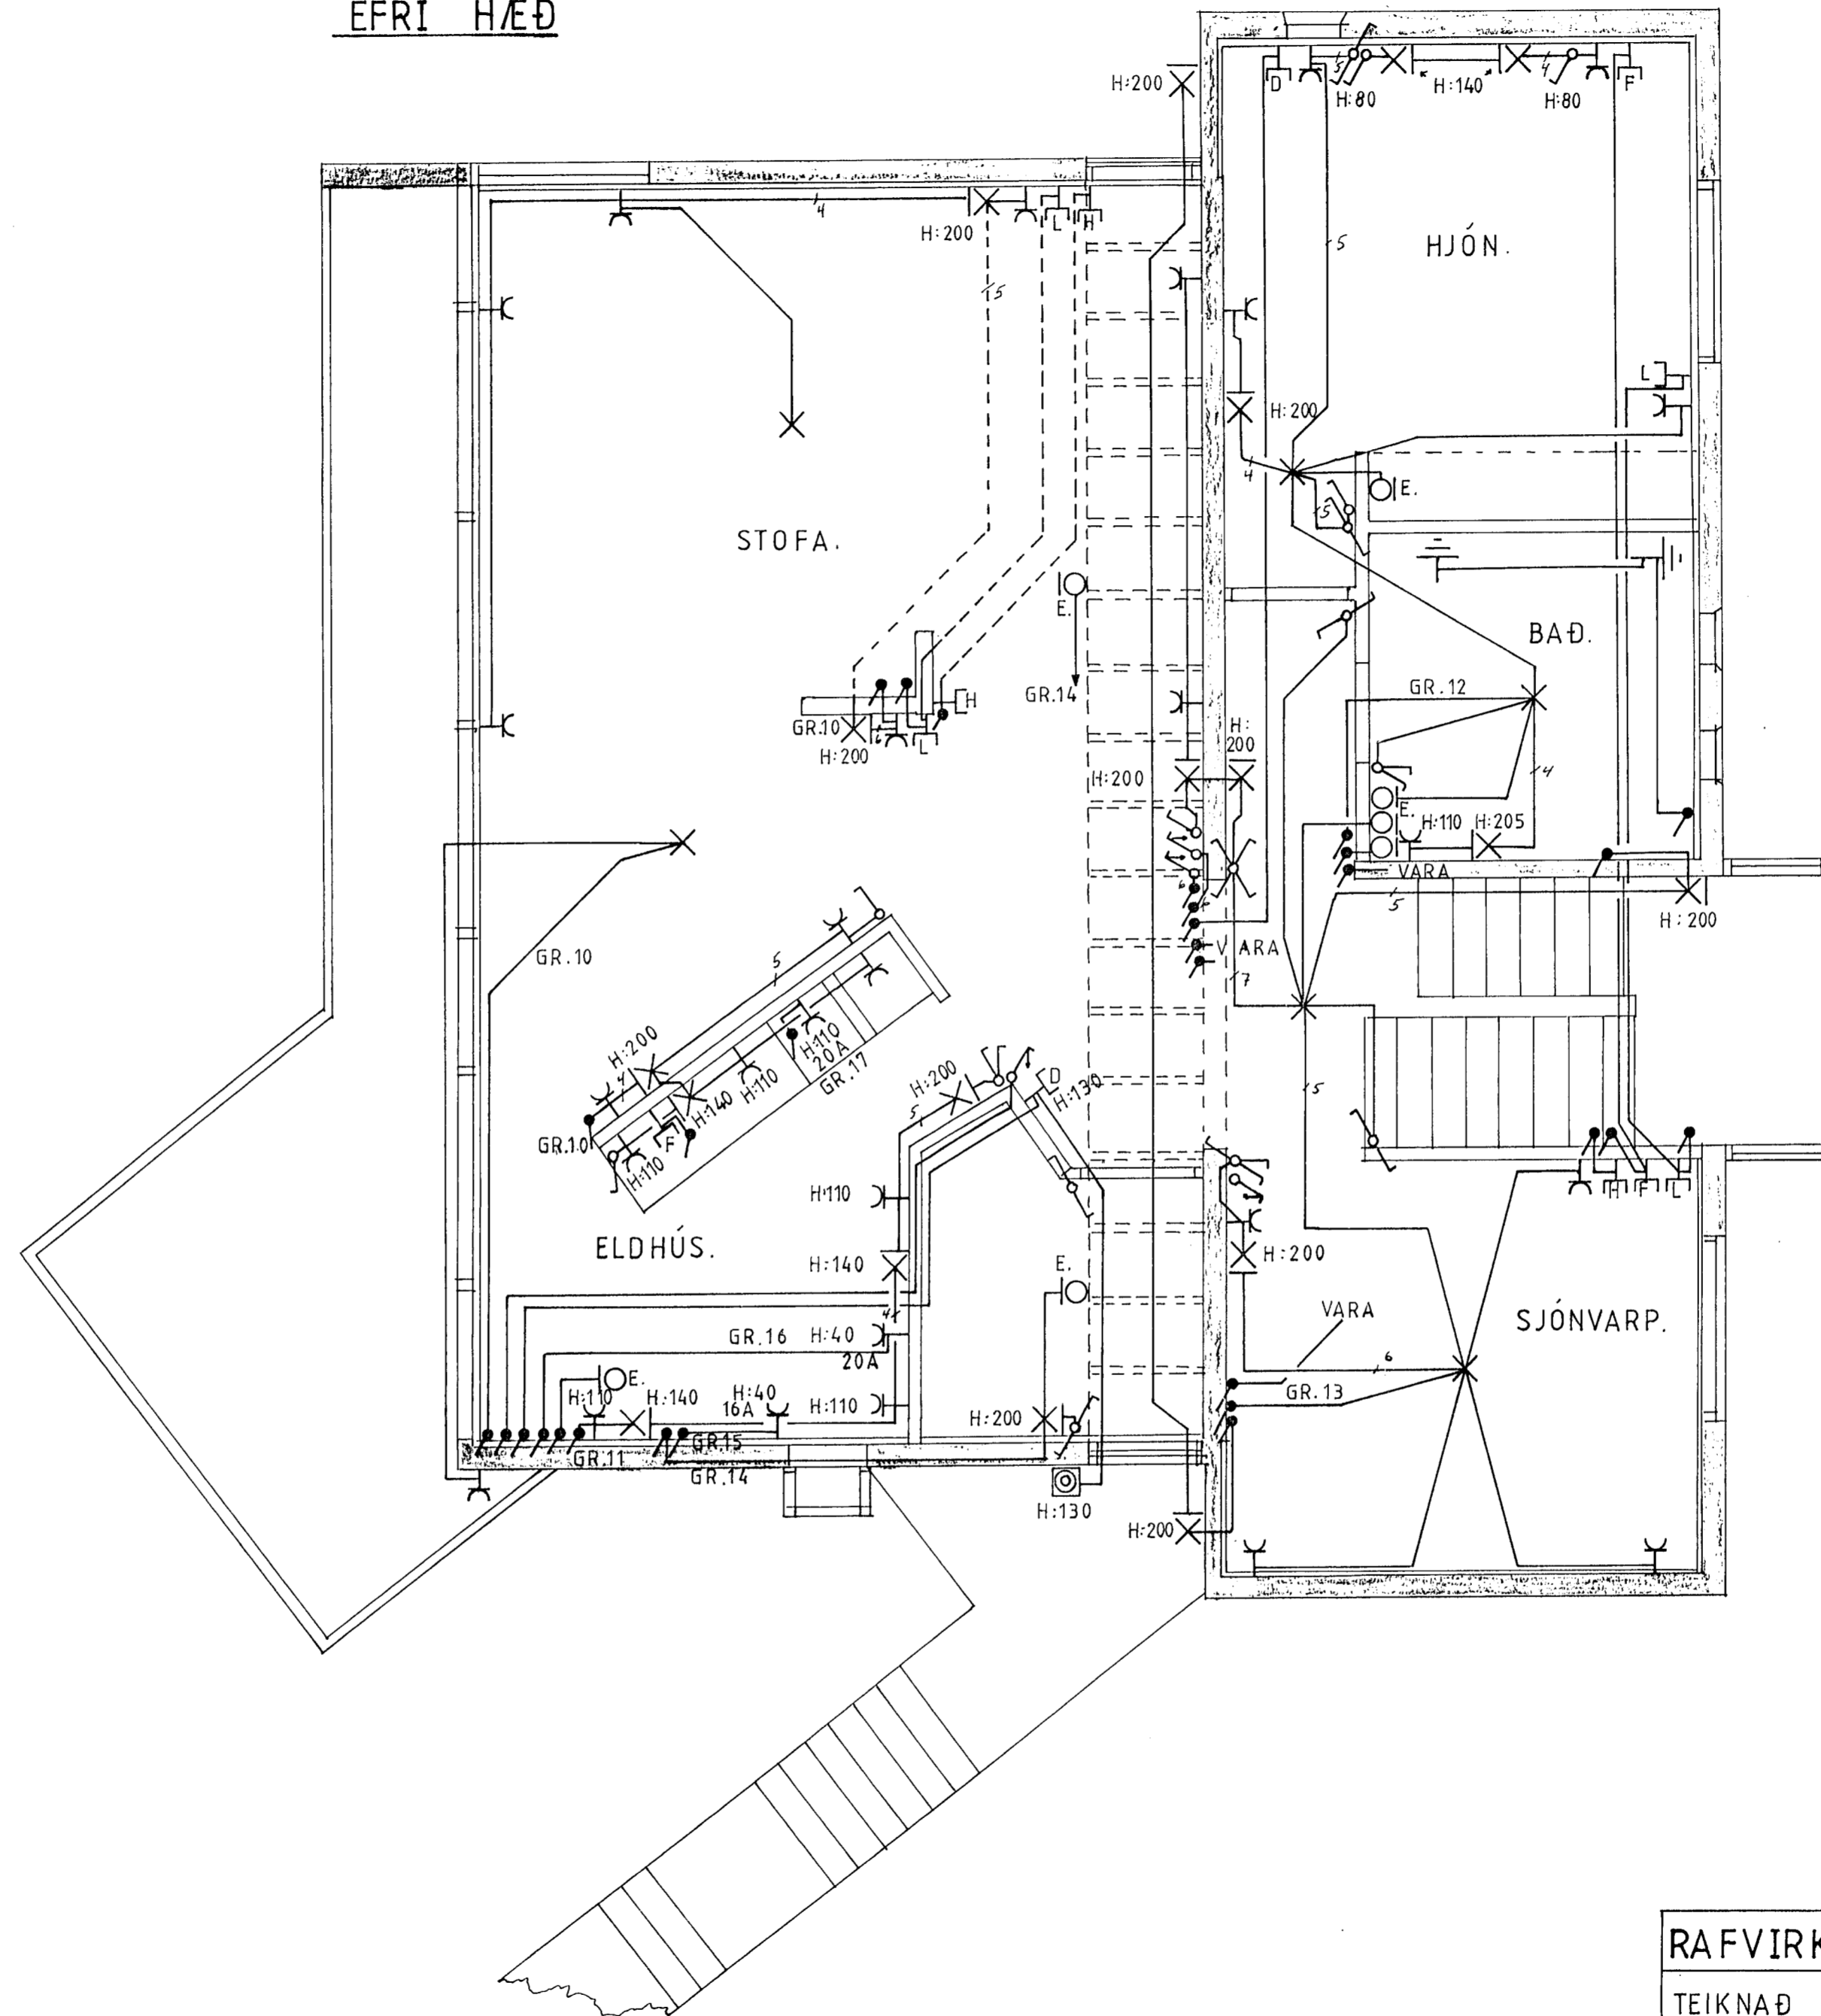

RAFVIRKNI ^{Sf} s.38474 RAFVERKTAKAR		
TEIKNAD	H.J.G.	NÆFURHOLT 1
MÁL	1:50	RAFLAGNIR
DAGS	20.06.92	<i>Hannif Jón</i>