




SPERRUFESTING KID  
L=120 YFIR SPERRU  
BINDIST VANDLEGA VÍÐ  
TENGINN

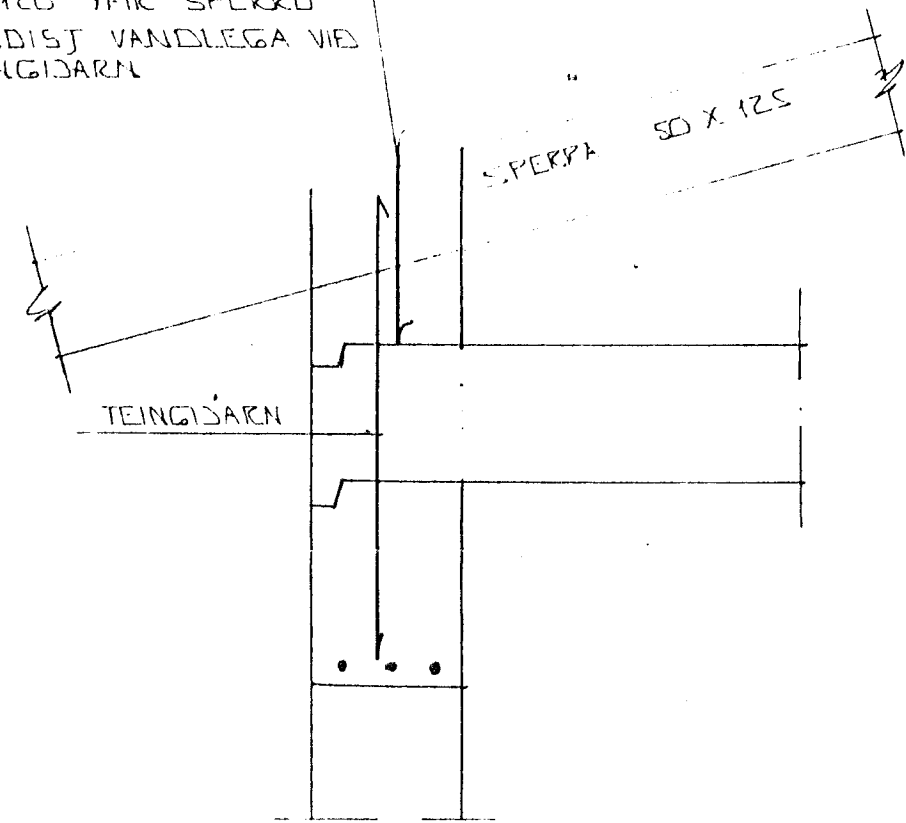


SNID 1  $\times$  1:10

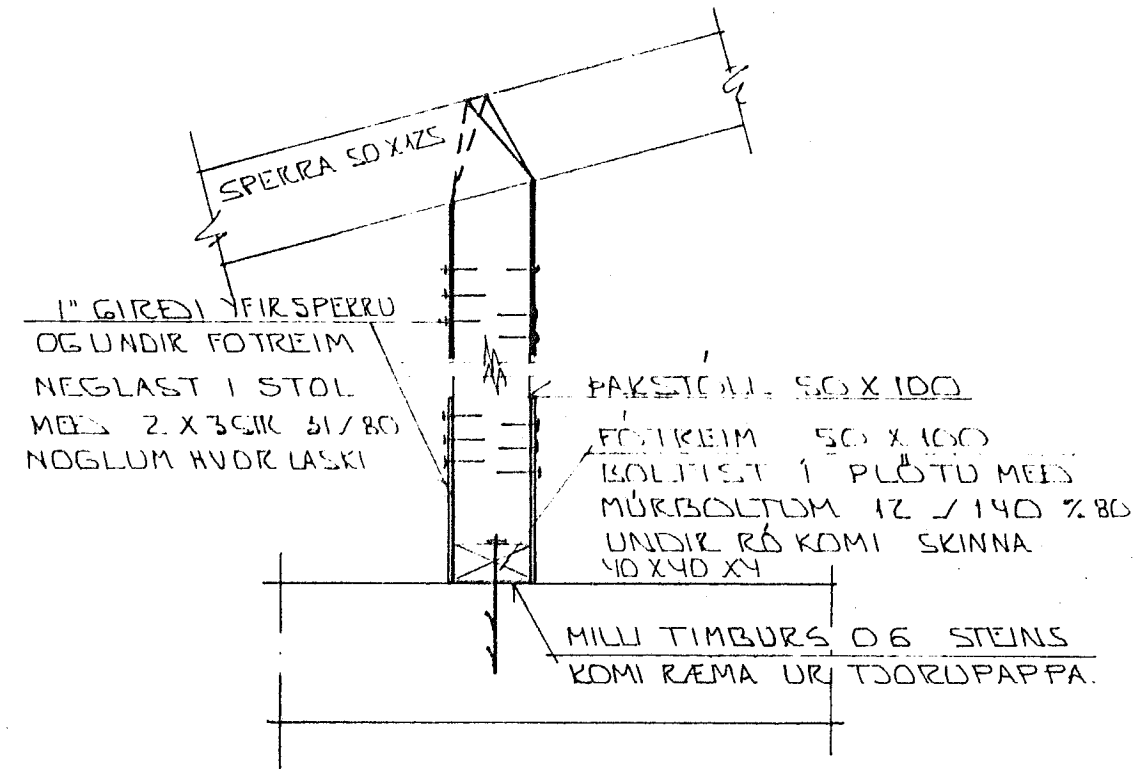


SNID 2  $\times$  1:10

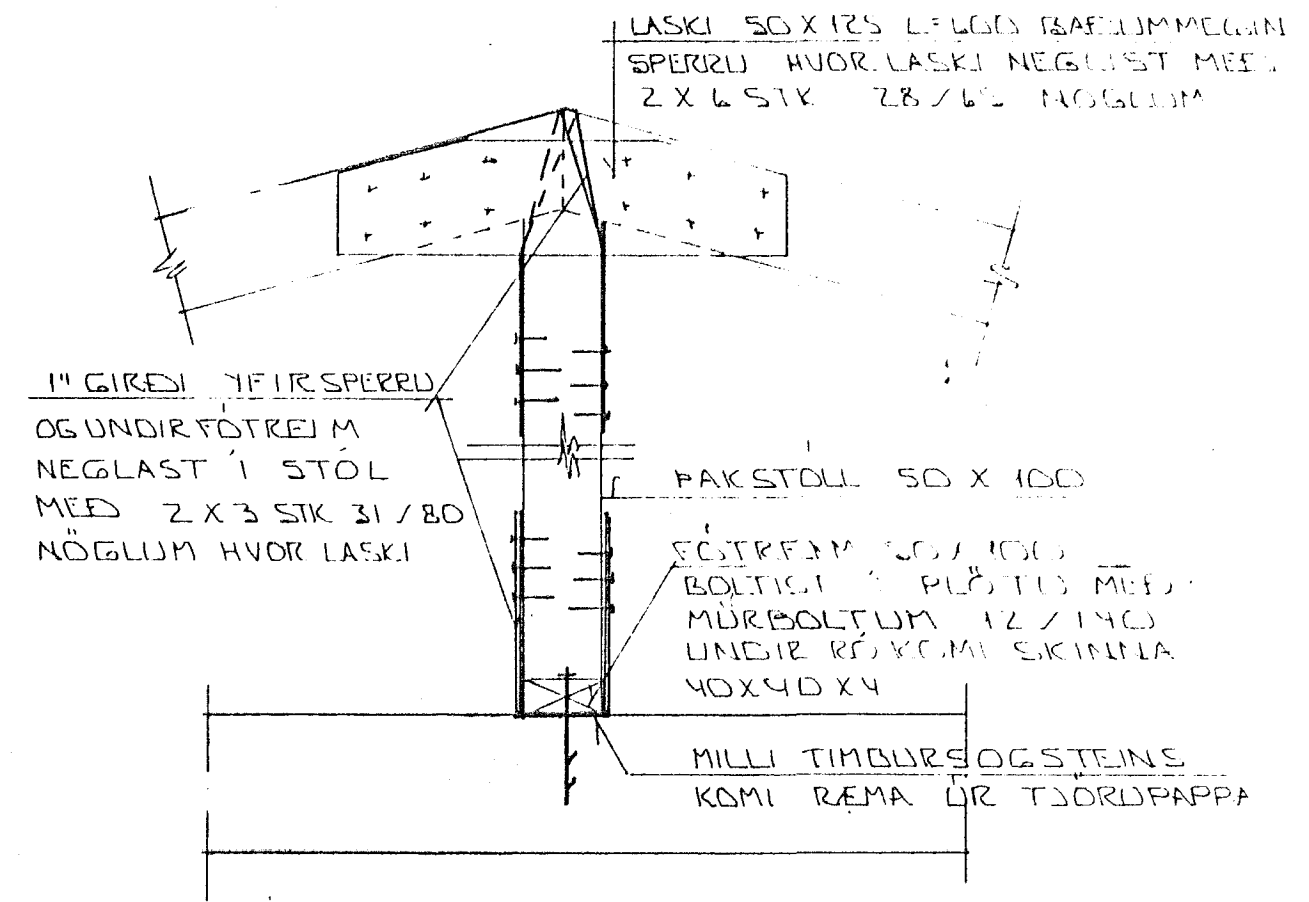


SNID 3  $\times$  1:10

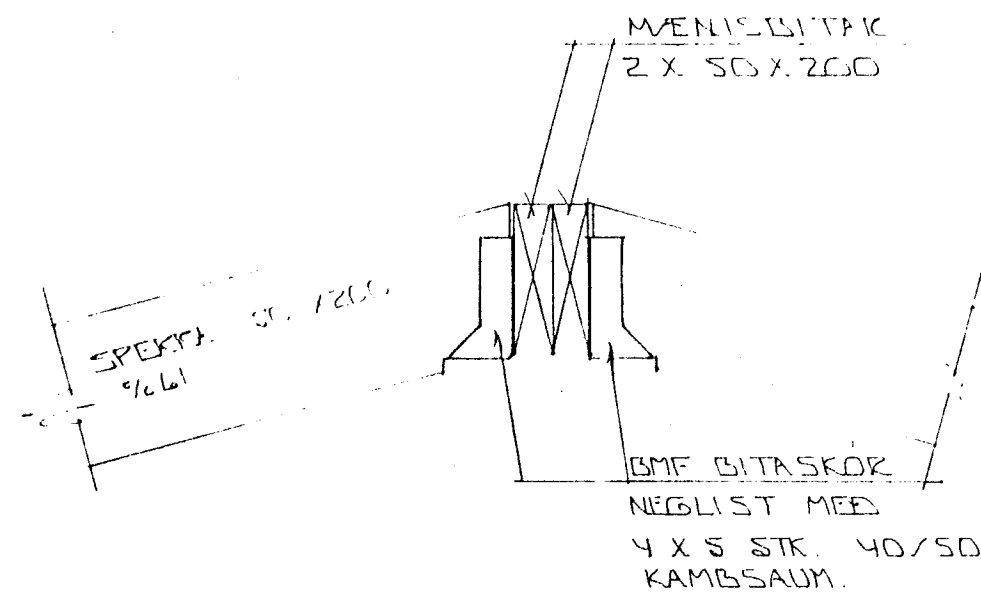

SNID 4  $\times$  1:10

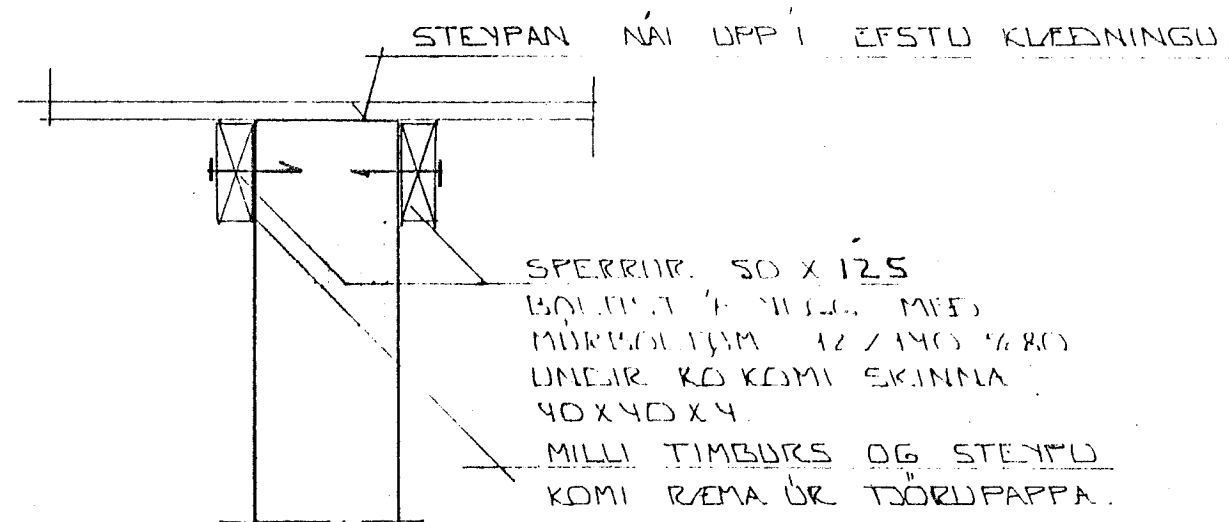

SNID 5  $\times$  1:10

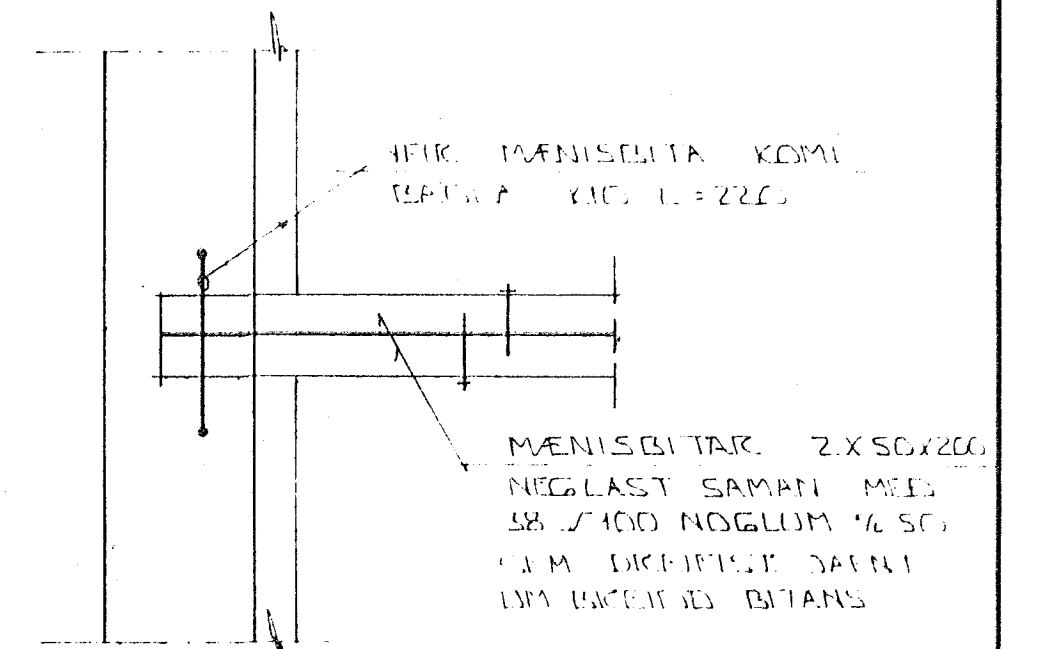

SNID 6  $\times$  1:10

12-AUG-1988		HAFNARFJÁRDARBER BYGGINGAFULLTRÚ	
BR.NR	DAGS	EDLI TÆVTINGAR	SIGN
		SJEDURBRAUT 18-20 HAFNARFIREI	DAGS 20.8.88
		SNID OG SERMYNDIR Í HAKI	HANNA
		MÆLIKV. 1:10	TEIKNAD
		SIGURÐUR ÞORLEIFSSON TEKNIFRÆÐINGUR F.T.F.I.	VERK NR 8820
		STRANDGÖTU 11 HAFNARFIREI SÍMI 54751	BLAD NR L-08