


ERLUNNINGMYND 2. HÆÐ 1:50

Í ALLA ÚTVEGGI KOMI EINFÖLD  
 JÄRNAGRIND Í YTRI BRÚN  
 K10 LÖDRETT 7/30  
 LÄRETT 7/20  
 STEYPUHULA Á JÄRNUM SÉ 2-3 CM.  
 NEMA ANNARS SÉ GETIÐ

SKYRINGAR:  
 ALMENNAR SKYRINGAR SÁ BL. NR. 1-01  
 STEYPA: Í ALLA ÚTVEGGI KOMI STEYPA S>250  
 SEMENT Í M<sup>3</sup> >300 KG.  
 ÖNNUR STEYPA S>200  
 LOFT Í STEYPU >5%  
 V/5 < 0.5

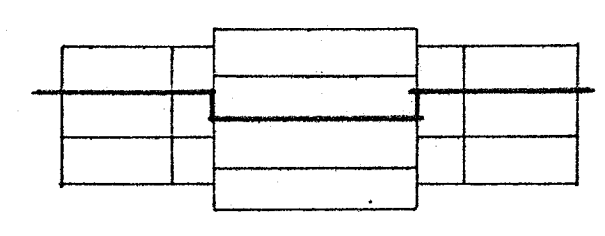

| BR.NR. | DAGS | EDLI BREVINGAR                               | SIGN.         |
|--------|------|--|---------------|
|        |      | SUEJUKBRAUT 22-24 HAFNARFJÖRÐ                | DAGS 26.11.88 |
|        |      | JÄRNBEINDING PLÖTLD YFIR 2. HÆÐ.             | HANNA         |
|        |      |  | TEKNAÐ        |
|        |      |  | VERK NR. 8815 |
|        |      | MELIKV. 1:50                                 | BLAD NR.      |
|        |      | SIGURÐUR ÞORLEIFSSON TEKNIFRÆÐINGUR F.T.F.I. | 1-04          |
|        |      | STRANDGÖTU 11 HAFNARFJÖRÐ SÍMI 54751         |               |