




SPERRUFESTING KID
L=120 YFIR SPERRU
BINDISJ VANDLEESA VEF
TENGIÐAKN

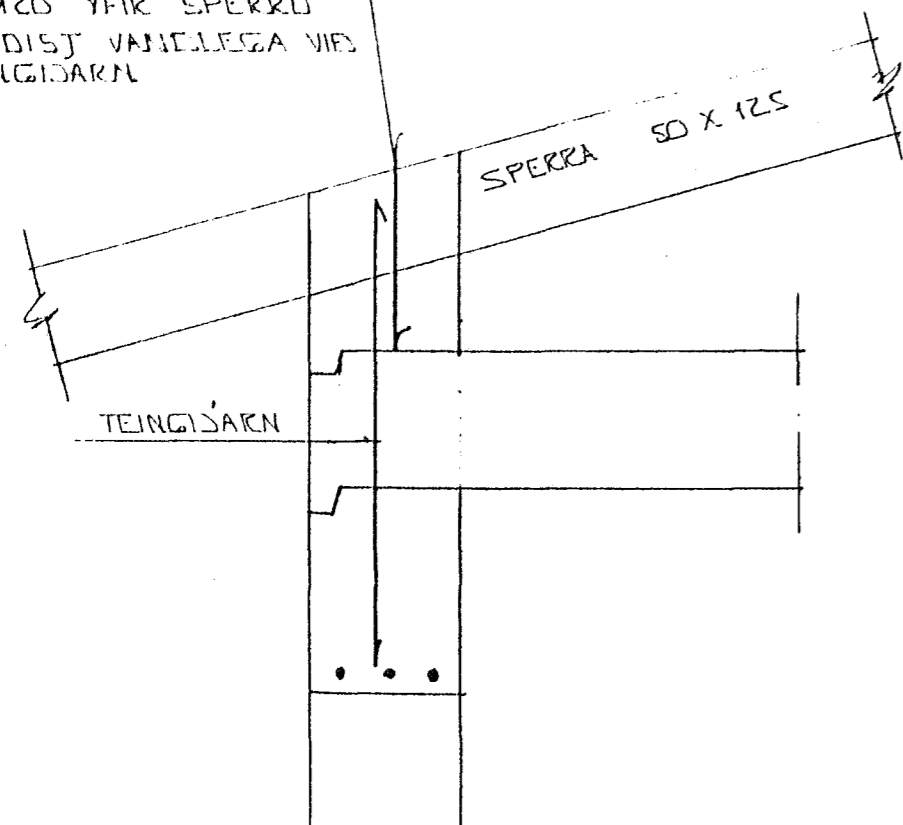


SNID 1 * 1:10

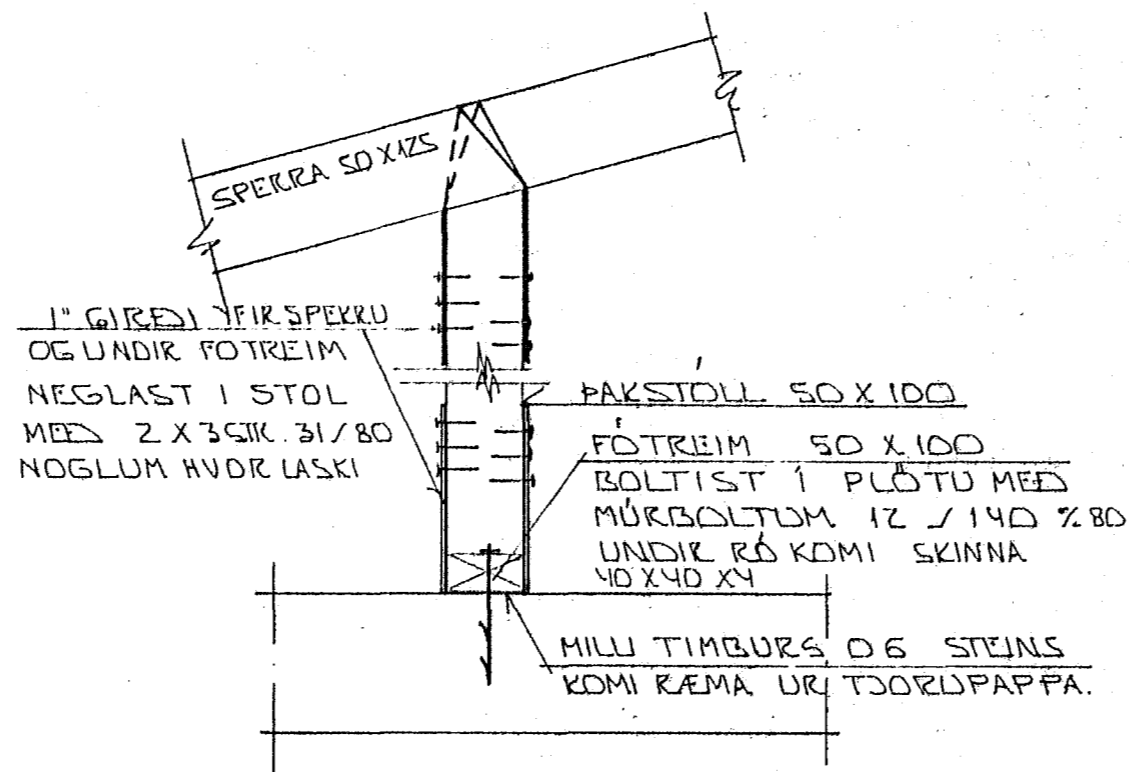


SNID 2 * 1:10

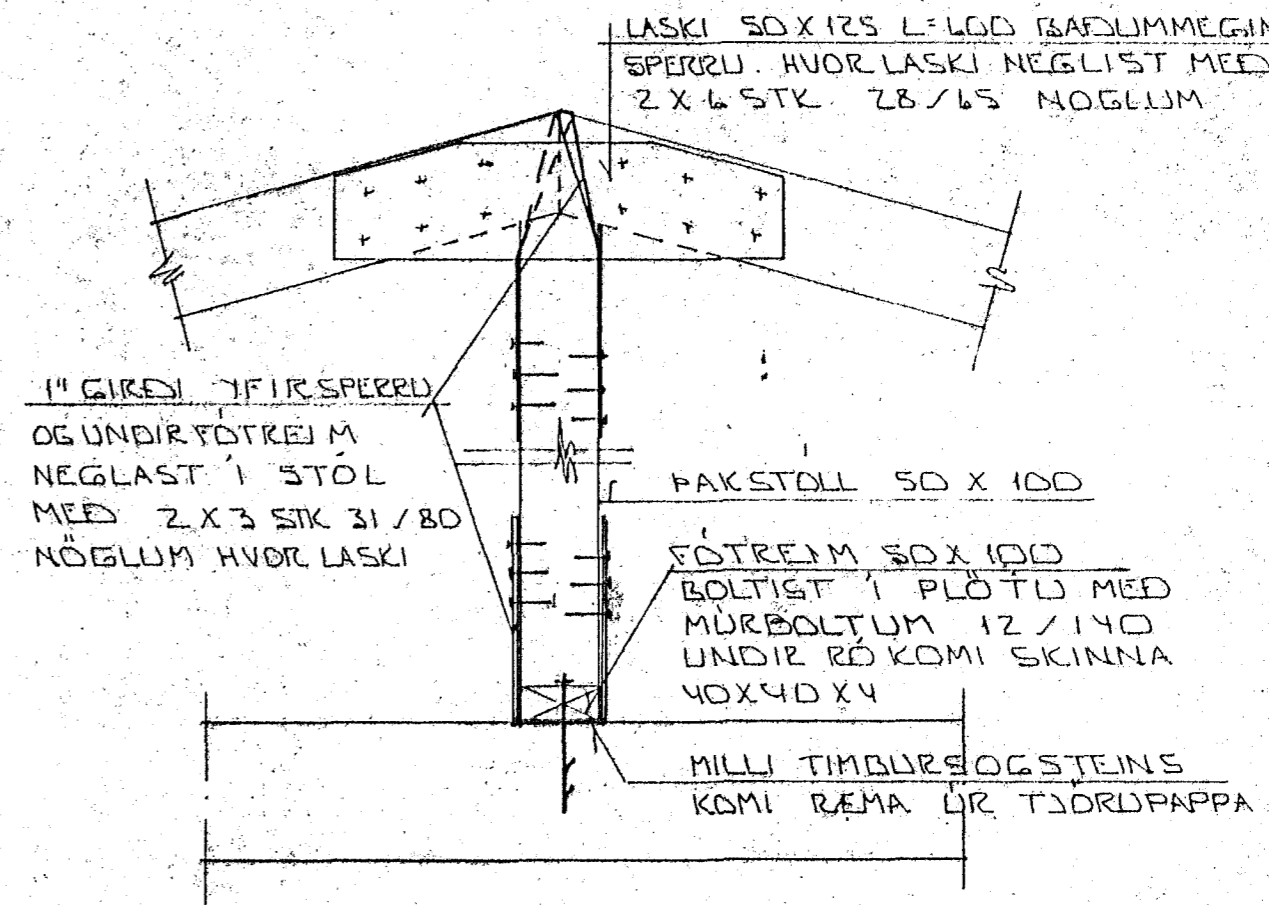


SNID 3 * 1:10

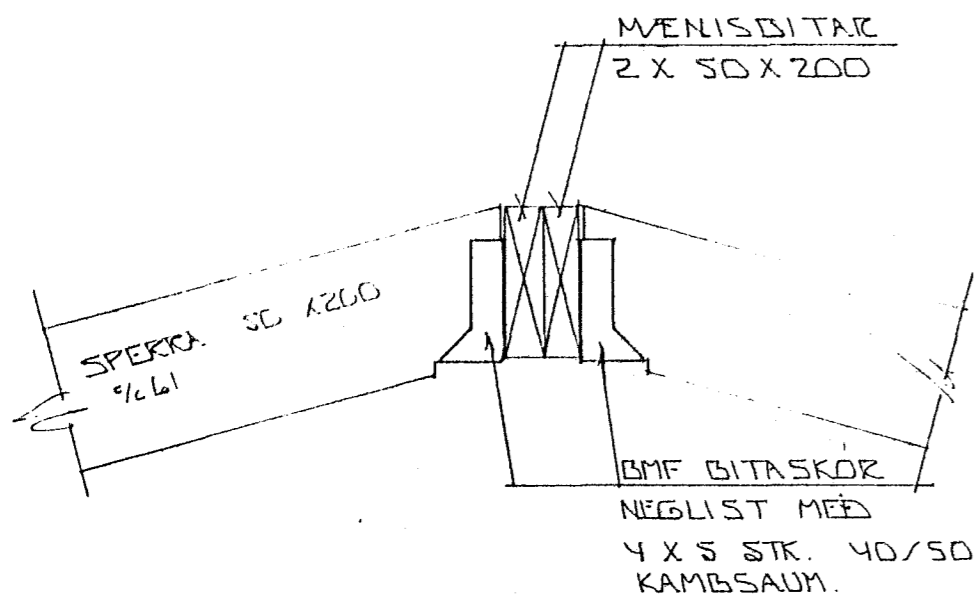


SNID 4 * 1:10

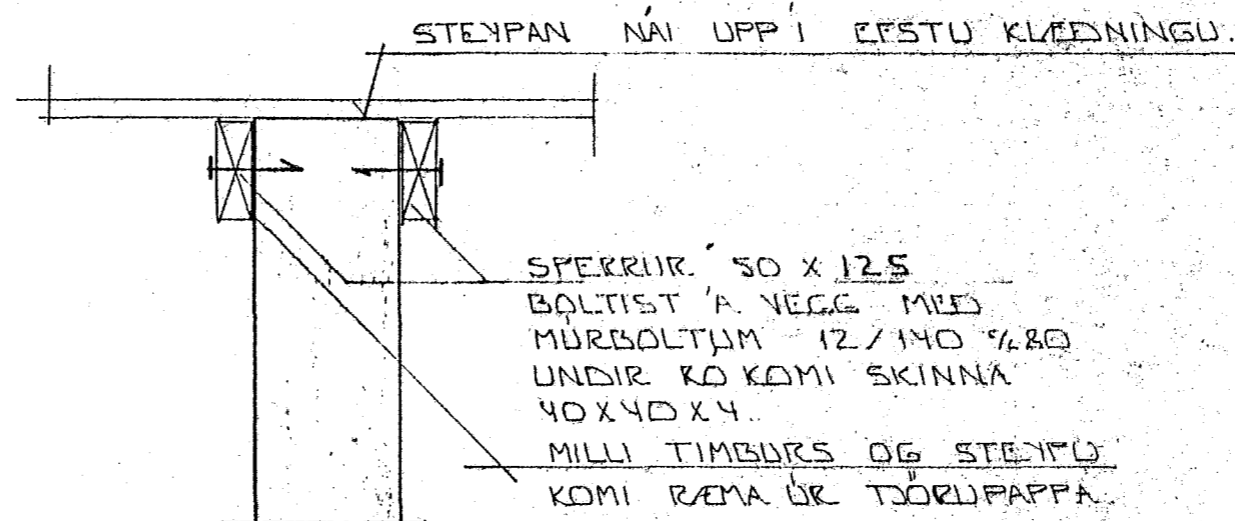

SNID 5 * 1:10

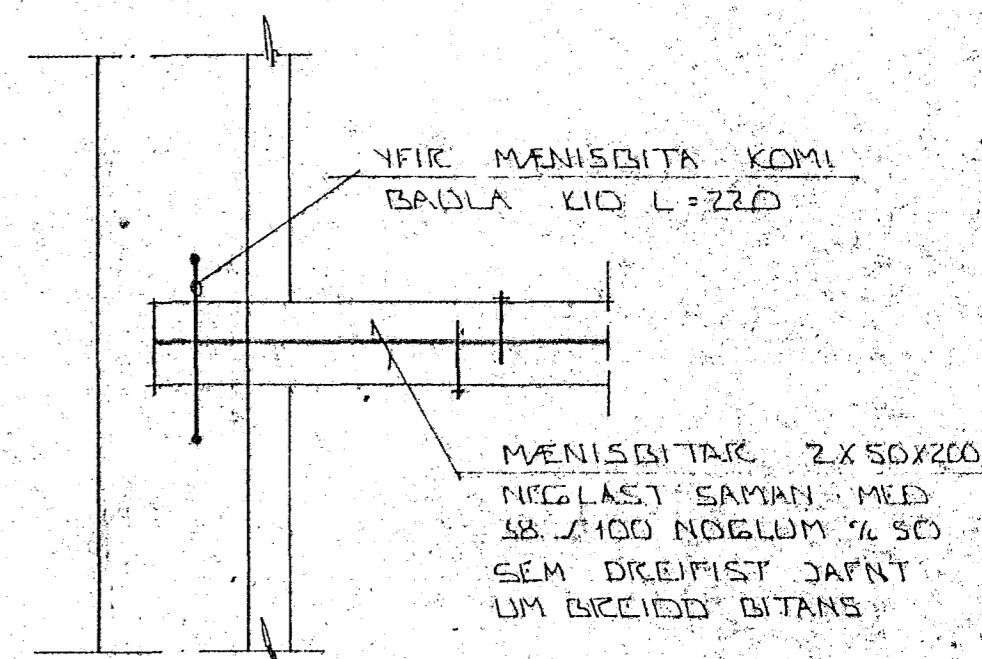

SNID 6 * 1:10

12. AUG. 1988			
BR. NR.	DAGS	EÐLI BREVINGAR	SIGN.
		SJUDURBRAUT 22-24 HAFNARFIRDI	DAGS 24.8.88
		SNID OG SERMYNDIR I PAKI	HANNA
		MELIKV. 1:10	TEIKNAD. 6
		SIGURÐUR ÞORLEIFSSON TEKNIFRÆÐINGUR F.T.F.I.	VERK NR. 8815
		STRANDGÖTU 11 HAFNARFIRDI SÍMI 54781	BLADNR. 1-08