


10A	Gr1	m0 016	3x1.5 ²	X	Ljós andd. eldhús
10A	Gr2			X	-"- stofu
10A	Gr3			X	-"- þvottahús, baðh. skáli
10A	Gr4			X	-"- herbergjum, geymsla kj
16A	Gr5			X	Tenglar eldhúsi
16A	Gr6			X	Tengill uppþvottavél
16A	Gr7			X	-"- þvottavél
16A	Gr8			X	-"- þurrkari
20A	Gr9	m0 020	3x4 ²	X	-"- eldavél

40A
0.03A
Ab T1 025, 3x10²

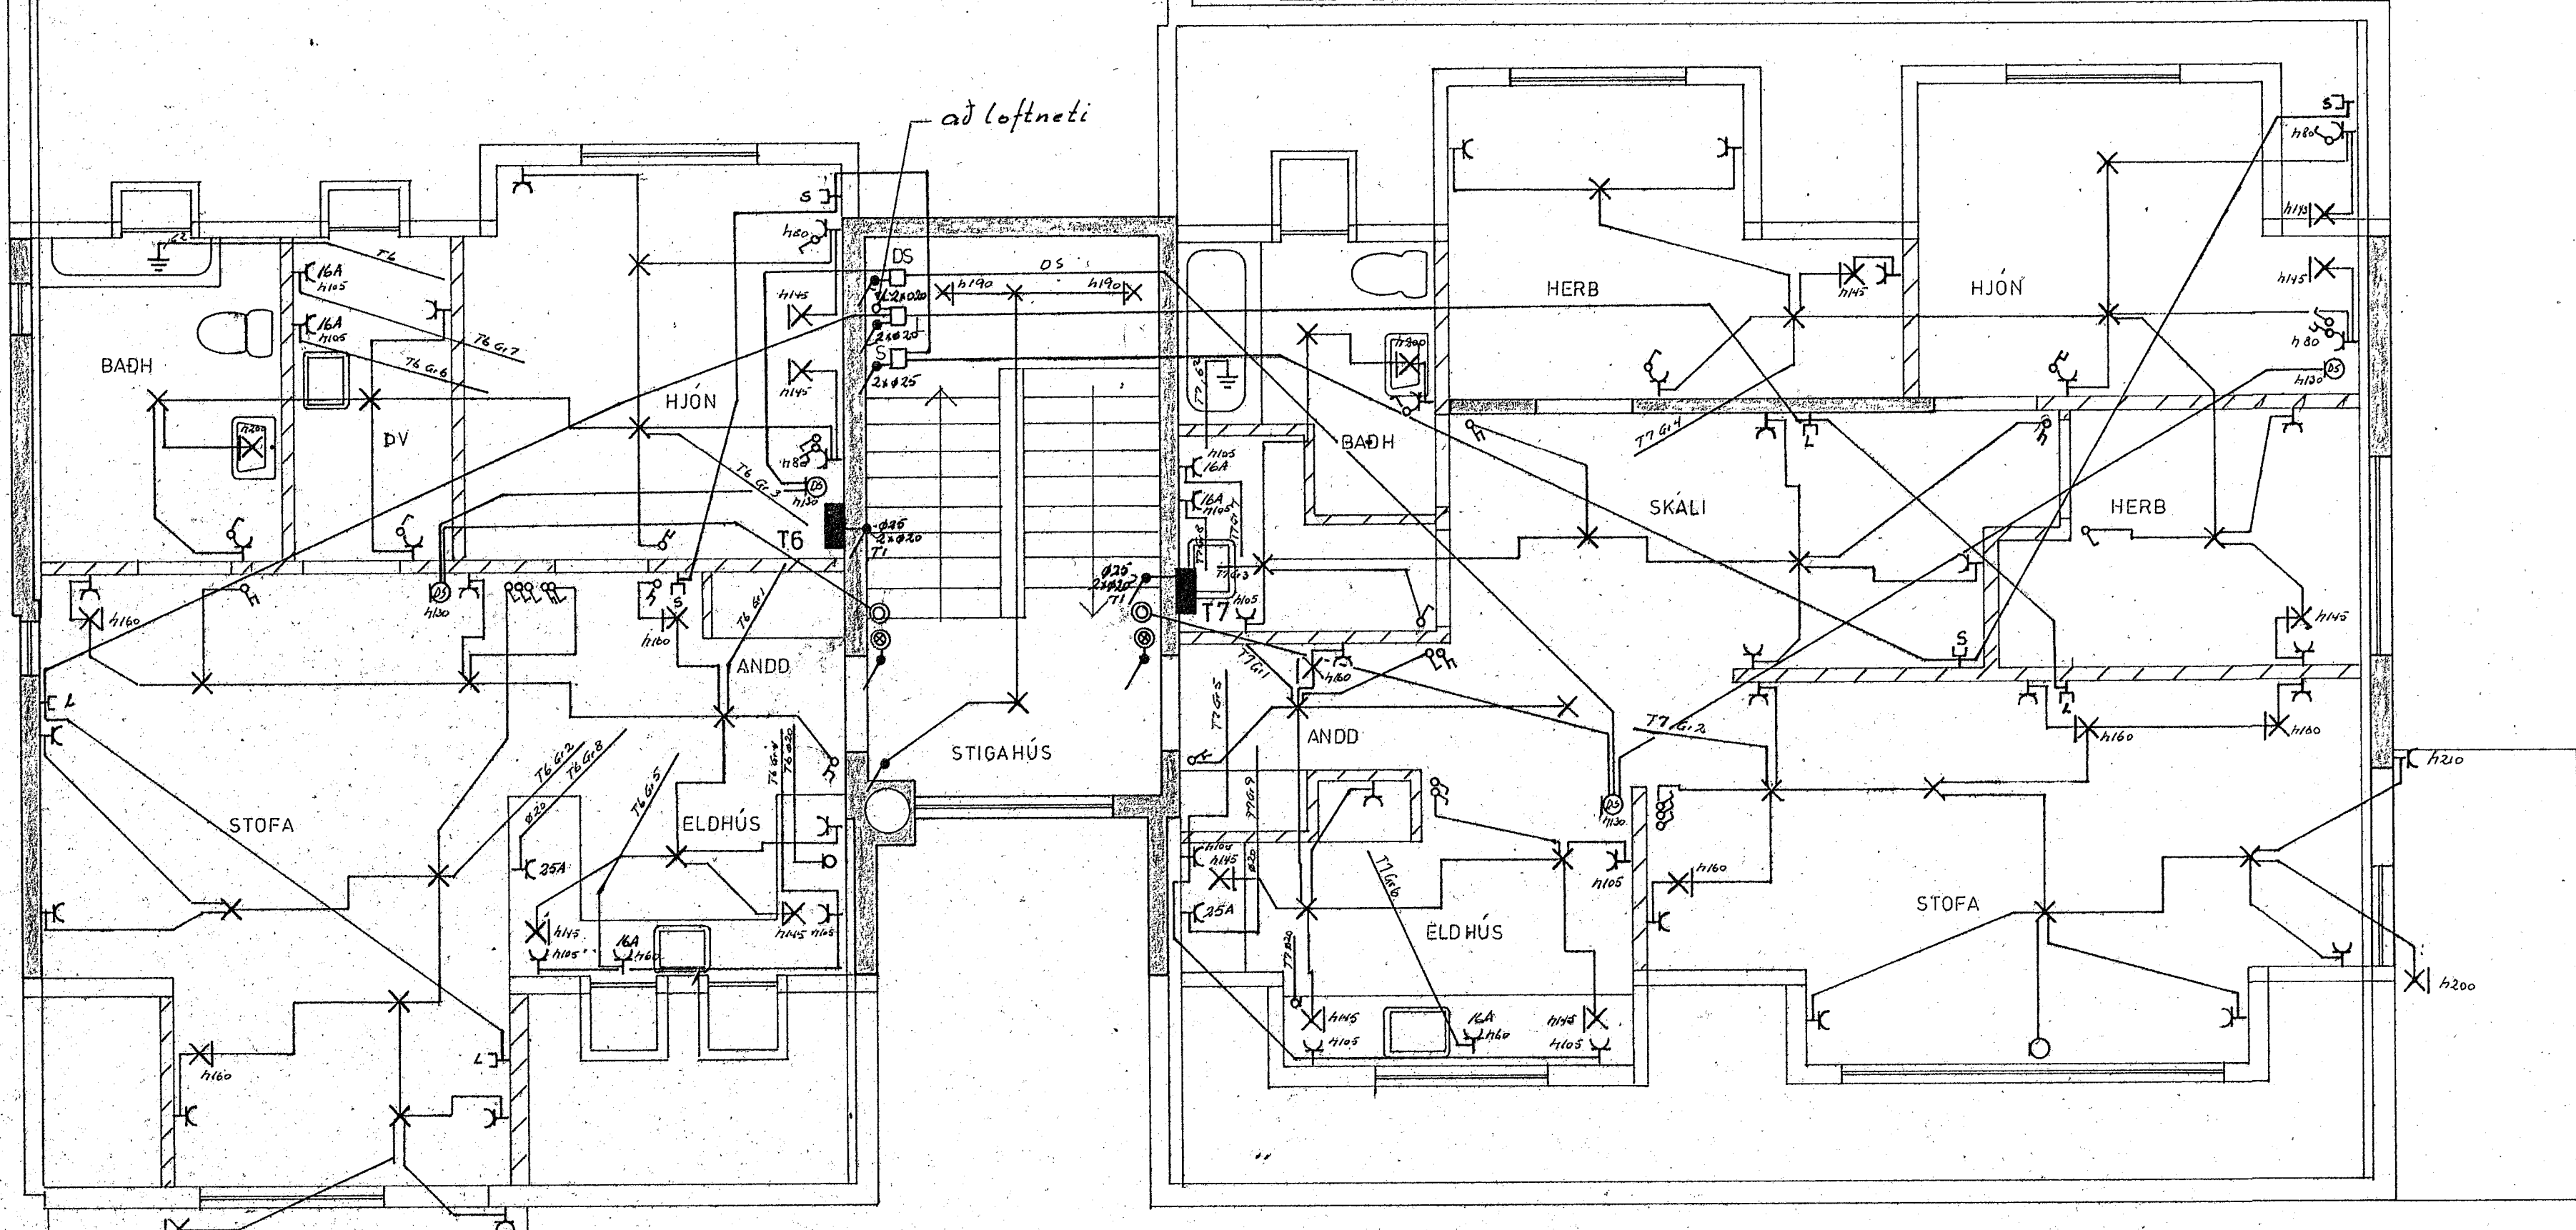

10A	Gr1	m10 016	3x1.5 ²	X	Ljós andd. eldhús
10A	Gr2			X	-"- stofu
10A	Gr3			X	-"- hjón, þv, baðh. geymsla kj
16A	Gr4			X	Tenglar eldhúsi
16A	Gr5			X	Tengill uppþvottavél
16A	Gr6			X	-"- þvottavél
16A	Gr7			X	-"- þurrkari
25A	Gr8	m0 020	3x4 ²	X	-"- eldavél

40A
0.03A
Ab T1 025, 3x4²

NR.	BREYTING	DAGS	BR.
SUÐURVANGUR 17 HAFNARFIRÐI			
RAFLOGN OG VEIKSTRAUMS.		HANNAÐ	18
LAGNIR RISHÆÐAR		TEIKNAD	16
		DAGS	JULI 88
		BLAÐ	4 AF 5
		KVARDI	1 50
		VERK NR.	181