


ADALTAFLA T1

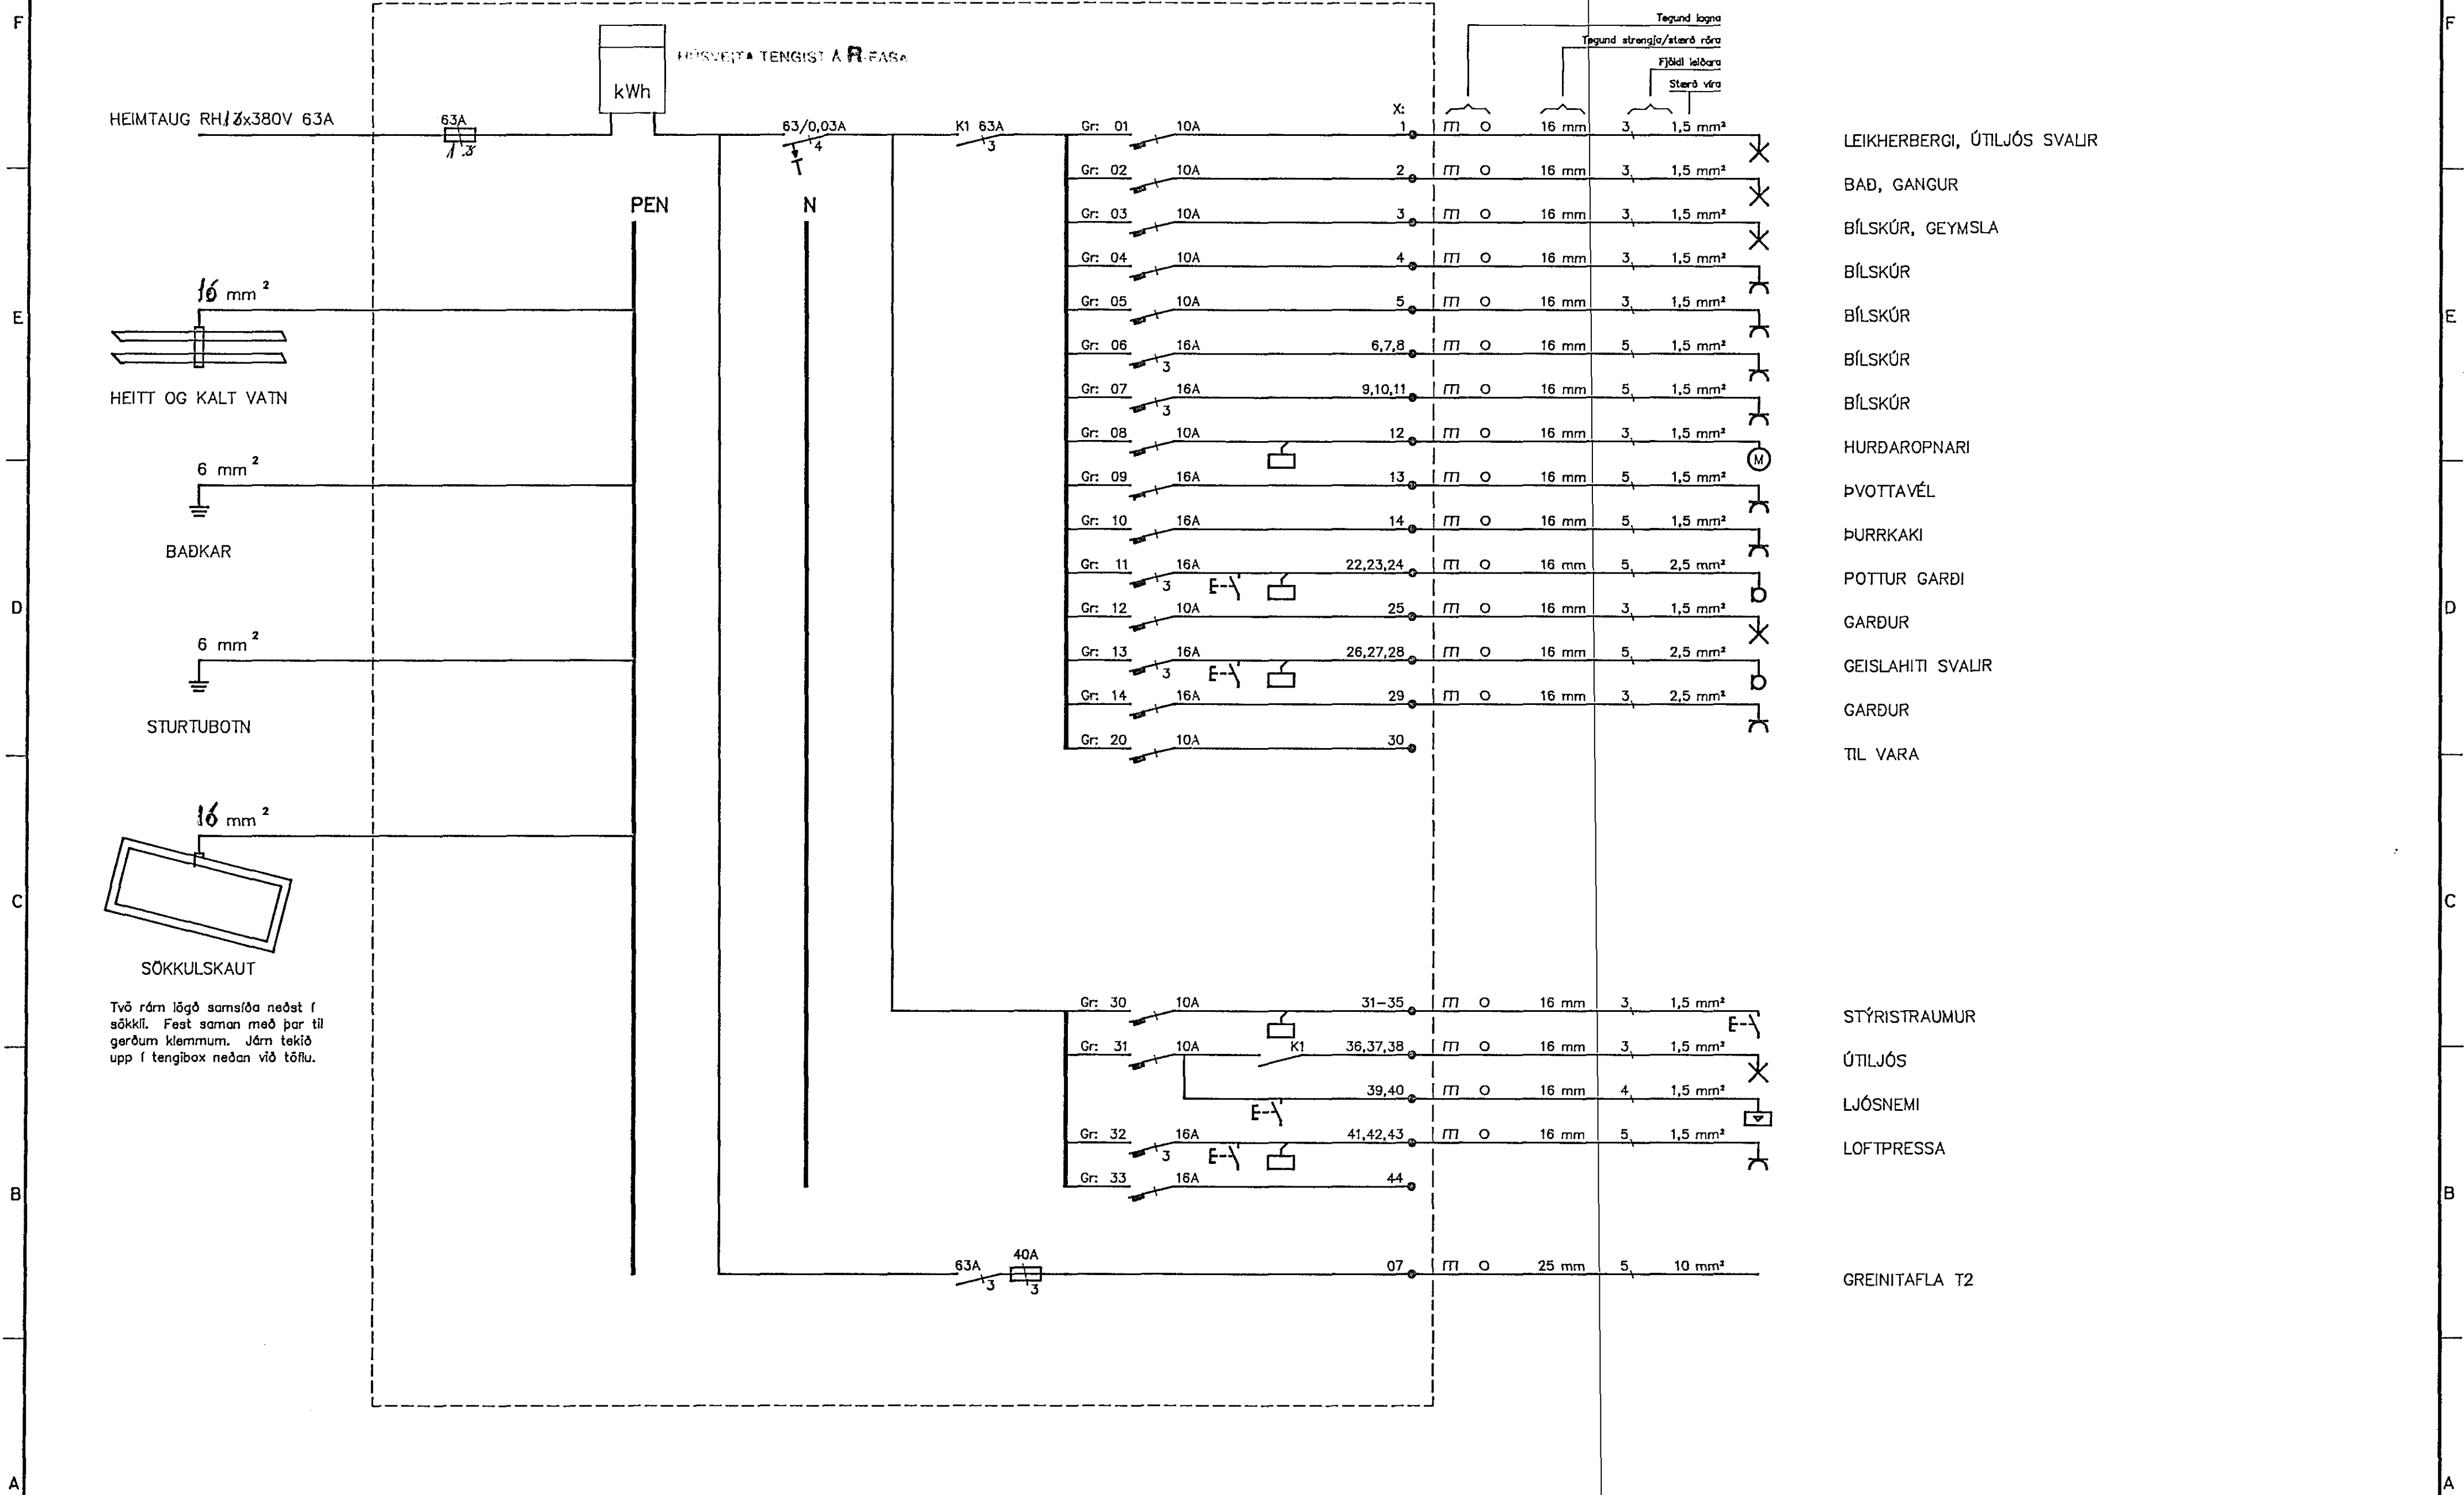

BREYTING A	BREYTING B	BREYTING C	BREYTING D	VERKHEIT DOFRABERG 1, HAFNARFIRDI	DAGS. Ágú 88
MKV. ENGINN	TEIKNAD BrB	YFIRF.	SAMR.	VERKHLUTI EINLÍNUMIND T1	TEIKNL. 33-040-2-107

HANNAD SFA/BrB