

GREINITAFLA T2

ADALTAFLA T1 / 3x380V 40A

40/0,03A

K1 63A

Gr: 01 10A

Gr: 02 10A

Gr: 03 10A

Gr: 04 10A

Gr: 05 10A

Gr: 06 16A

Gr: 07 20A

Gr: 08 16A

Gr: 09 16A

Gr: 10 16A

Gr: 11 16A

Gr: 12 10A

Gr: 13 10A

Gr: 14 10A

X:

1

2

3

4

5

6

7

8

9

10


11

12


13

14


Tegund lagna
Tegund strengja/stærð róða
Fjöldi leiðara
Stærð víra

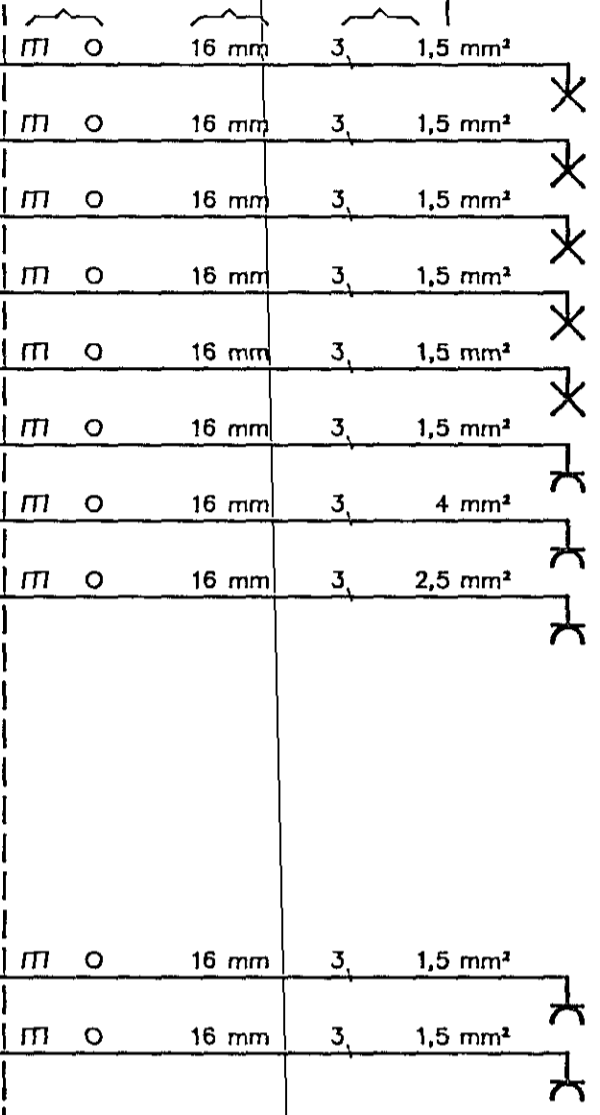

- HJÓNAHERBERGI
- BADHERBERGI, GANGUR
- ANDDYRI, HERBERGI
- STOFA, SVALIR
- ELDHÚS
- ÖRBYLGJUOFN
- ELDAVÉL
- UPPÞVOTTAVÉL
- TIL VARA
- TIL VARA
- TIL VARA
- TIL VARA
- ÍSSKÁPUR
- FRYSTIR

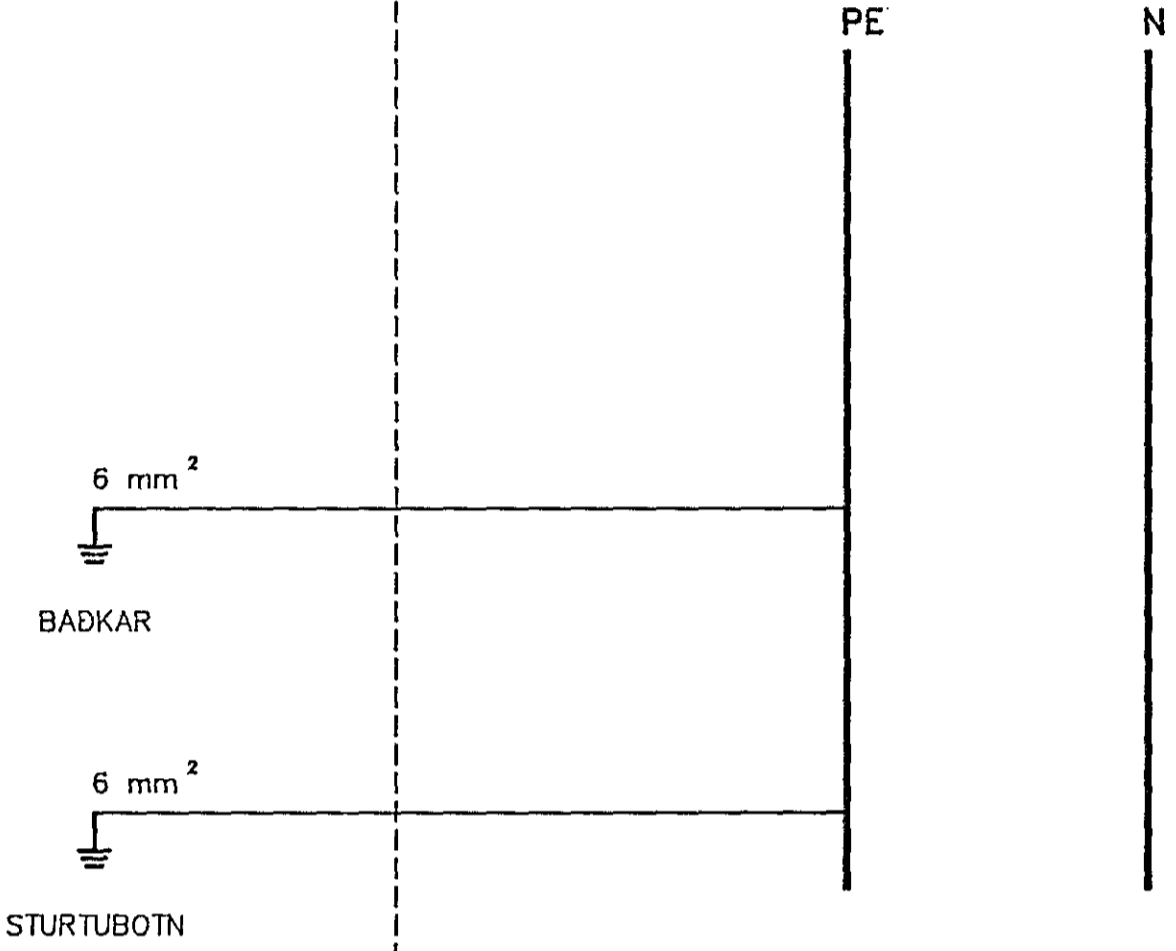

BREYTING A	BREYTING B	BREYTING C	BREYTING D	VERKHEITI DOFRABERG 1, HAFNARFIRÐI	DAGS. Ágú 88
MKV. ENGINN	TEIKNAD BrB	YFIRF.	SAMP.	VERKHLUTI EINLÍNUMIND T2	BREYT.
				HANNAÐ SFA/BrB	TEIKN.NR. 33-040-2-108

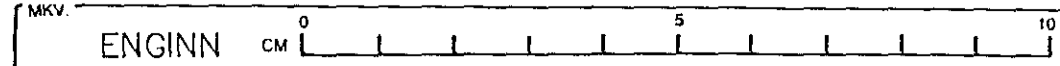

RAFTÆKNISTOFAN
SÚÐURLANDSBRÁUT 4 - Sími 91-660080