

GREINITAFLA T2

ADALTAFLA T1 3x380V 40A

40/0,03A

K1 63A

6 mm<sup>2</sup>


BADKAR

6 mm<sup>2</sup>


STURTUBOTN

PE

N

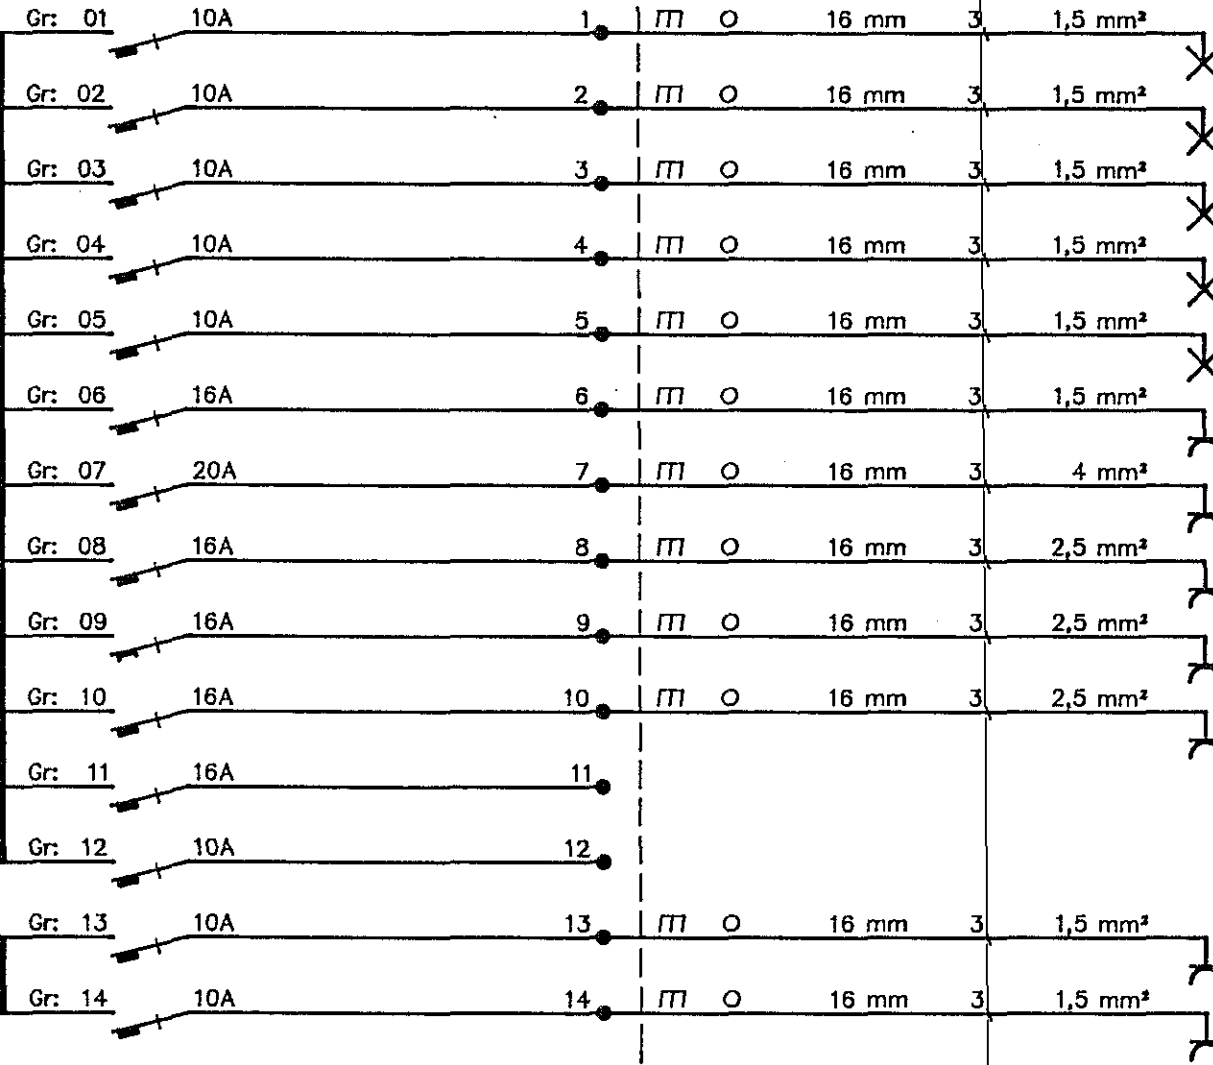

- HJÓNAHERBERGI
- HERBERGI, FORSTOFA, GANGUR
- ÞVOTTAHÚS, BADHERBERGI
- STOFA, SVALUR
- ELDHÚS
- ÖRBYLGJUOFN
- ELDAVÉL
- UPPÞVOTTAVÉL
- ÞVOTTAVÉL
- ÞURRKARI
- TIL VARA
- TIL VARA
- ÍS SKÁPUR
- FRYSTIR

BREYTING A	BREYTING B	BREYTING C	BREYTING D	VERKHEITI DOFRABERG 5, HAFNARFIRÐI	 <b>RAFTÆKNISTOFAN</b> <small>SÚÐURLANDSÞRAUT 4 • Sími 91-60000</small>	DAGS. Ágú 88
MKV. ENGINN	CM 0 5 10	TEIKNAD BrB	YFIRF.	SAMP.	VERKHLUTI EINLÍNUMIND T2	HANNAÐ SFA/BrB
					TEIKN.NR. 33-040-2-508	BREYT.